


24" SUB-BASE OF SAND
ITEM
NB 819+00-823+90

ANTHONY J. & JACQUELINE C. MARRO

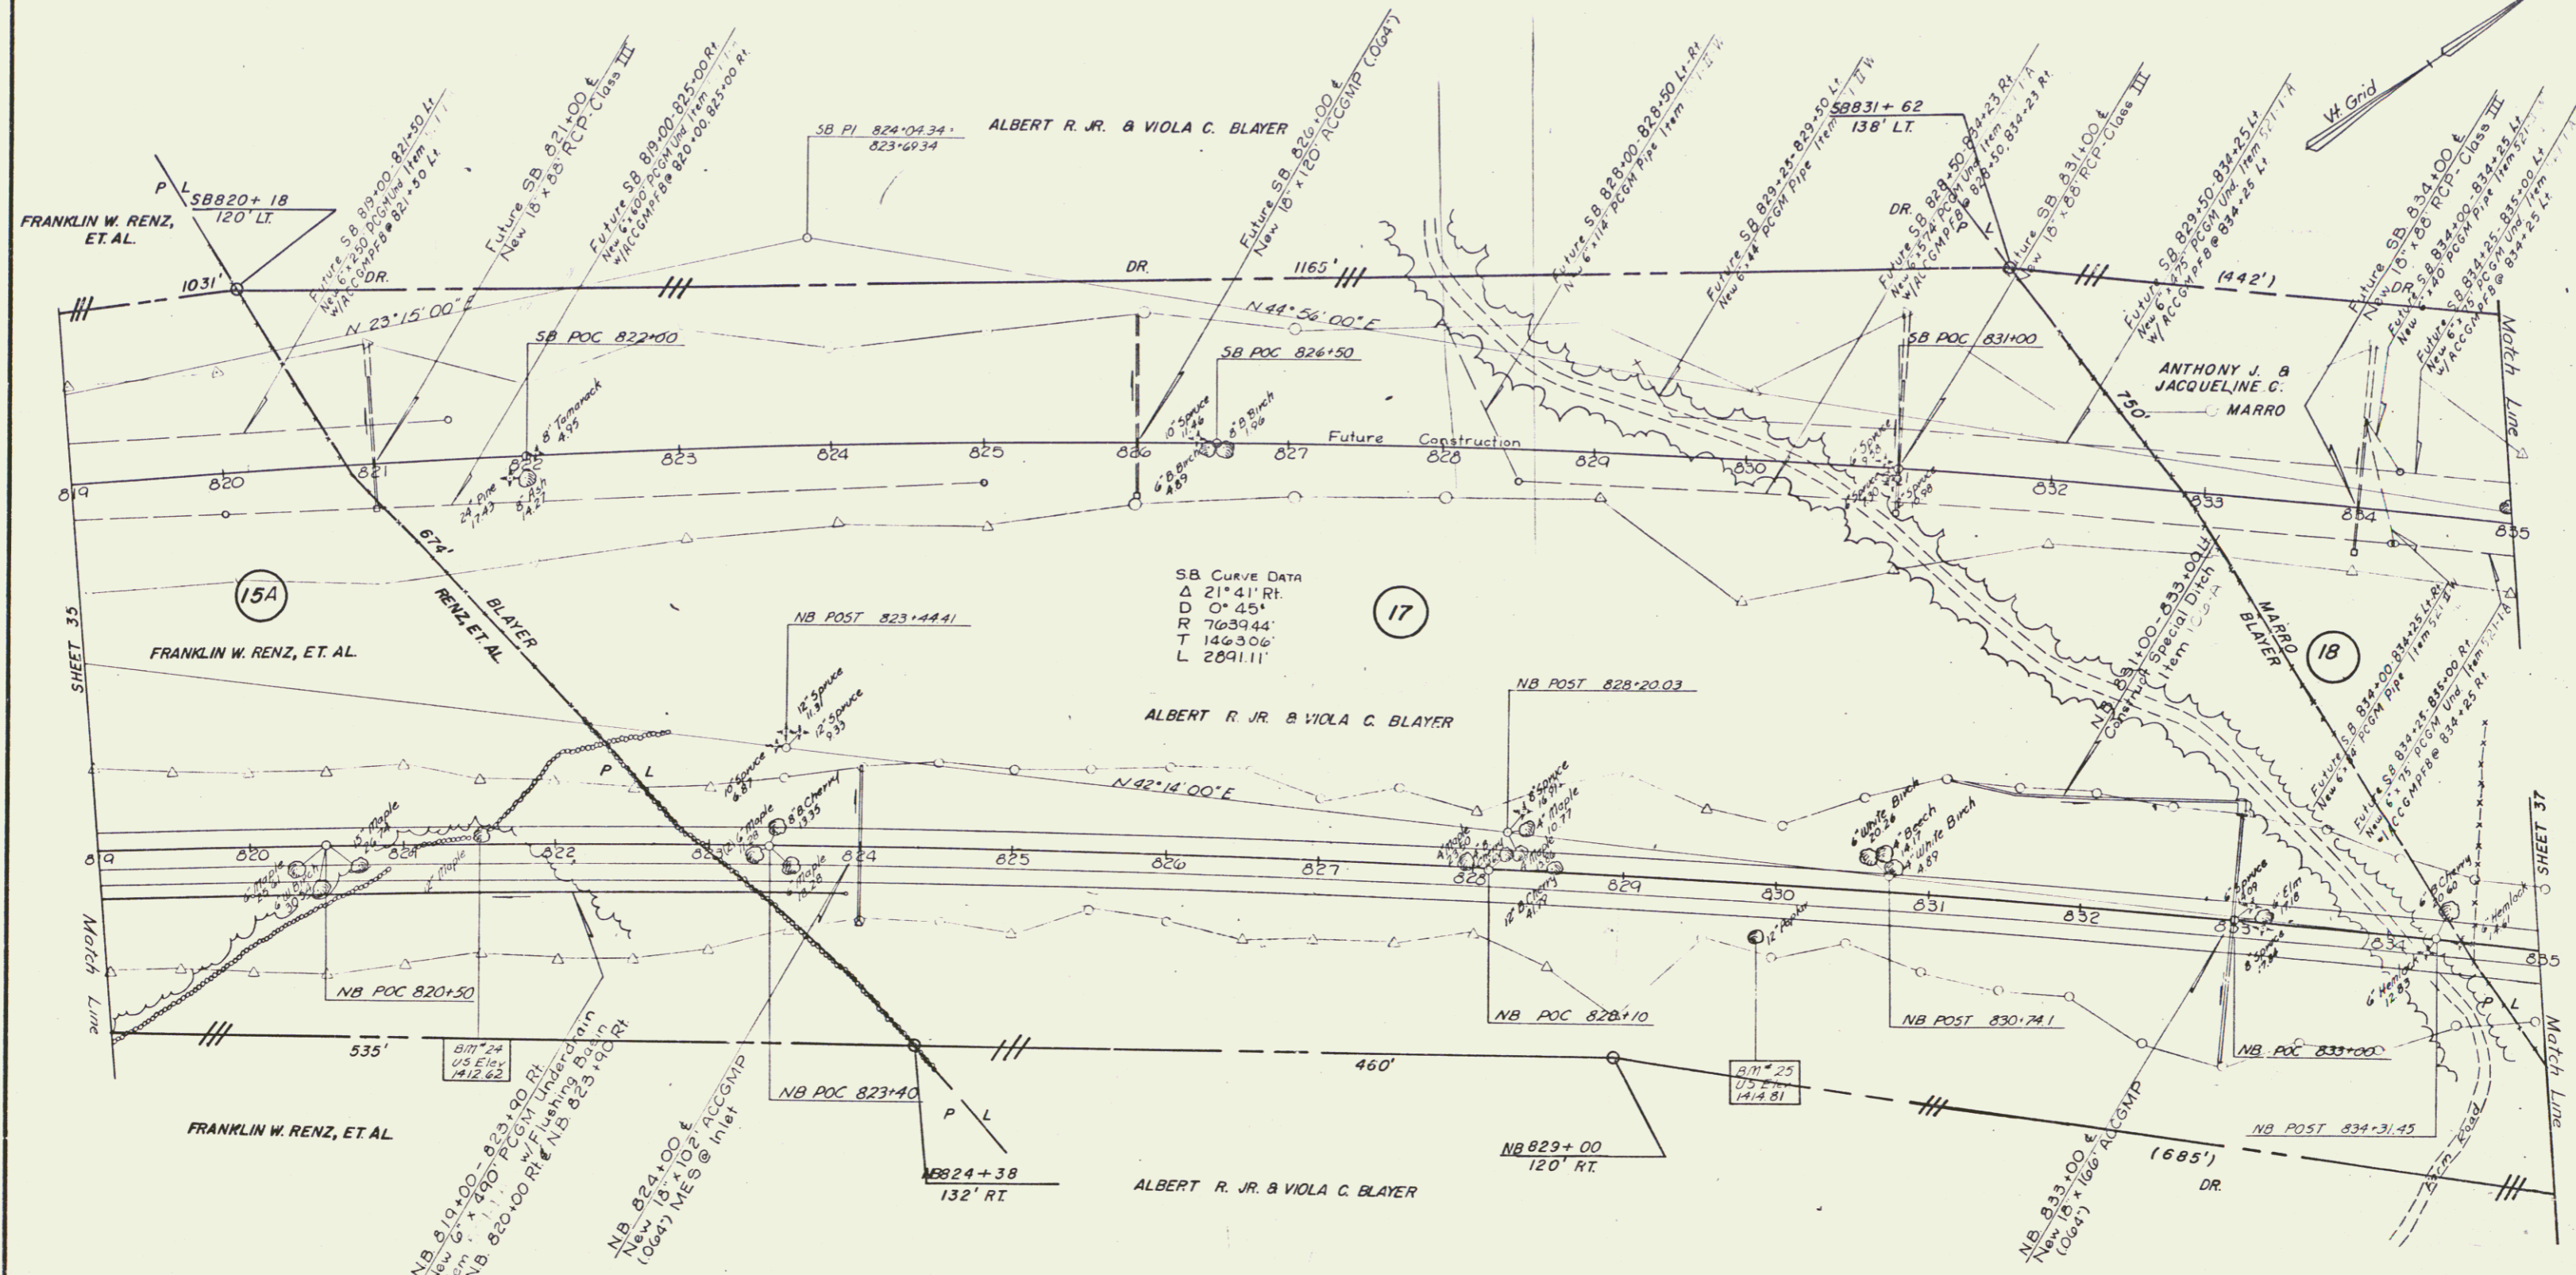

SB CURVE DATA
 Δ 21°41' RT
 D 0°45'
 R 760.3944'
 T 146.306'
 L 2691.11'

LOSS OF ACCESS

* Indicates Stage 2 Construction
 CONTROL OF ACCESS IS COMPLETE
 ON THIS SHEET

ALL DRIVES AS INDICATED ON
 PLANS ARE SUBJECT TO PER-
 MITS PURSUANT TO TITLE 19,
 SECTION 43, V.S.A.

BENNINGTON-SUNDERLAND
 Contract 2

SURVEYED BY	Bennell Eng. Co.	DATE	69
DRAWN BY		DATE	
TRACED BY	mgc	DATE	10/68
PROJ. REF.	NO. 019-116	SECTION	II
SHEET	36	OF 99	POW

D-7

31