


JUTE MATTING, ITEM  
NB 851+50-853+00LT  
NB 852+00-853+00RT

24" SUB-BASE OF SAND  
ITEM  
NB 851+73-863+50

STONE FILL, ITEM  
NB 851+00-851+75 RT  
NB 851+75-852+30 RT  
NB 851+42-855+00 LT

DRILLING & BLASTING OF  
SOLID ROCK-SUBGRADE  
ITEM  
NB 863+50-867+00

RUDOLPH M. & ELLEN R. ELWELL

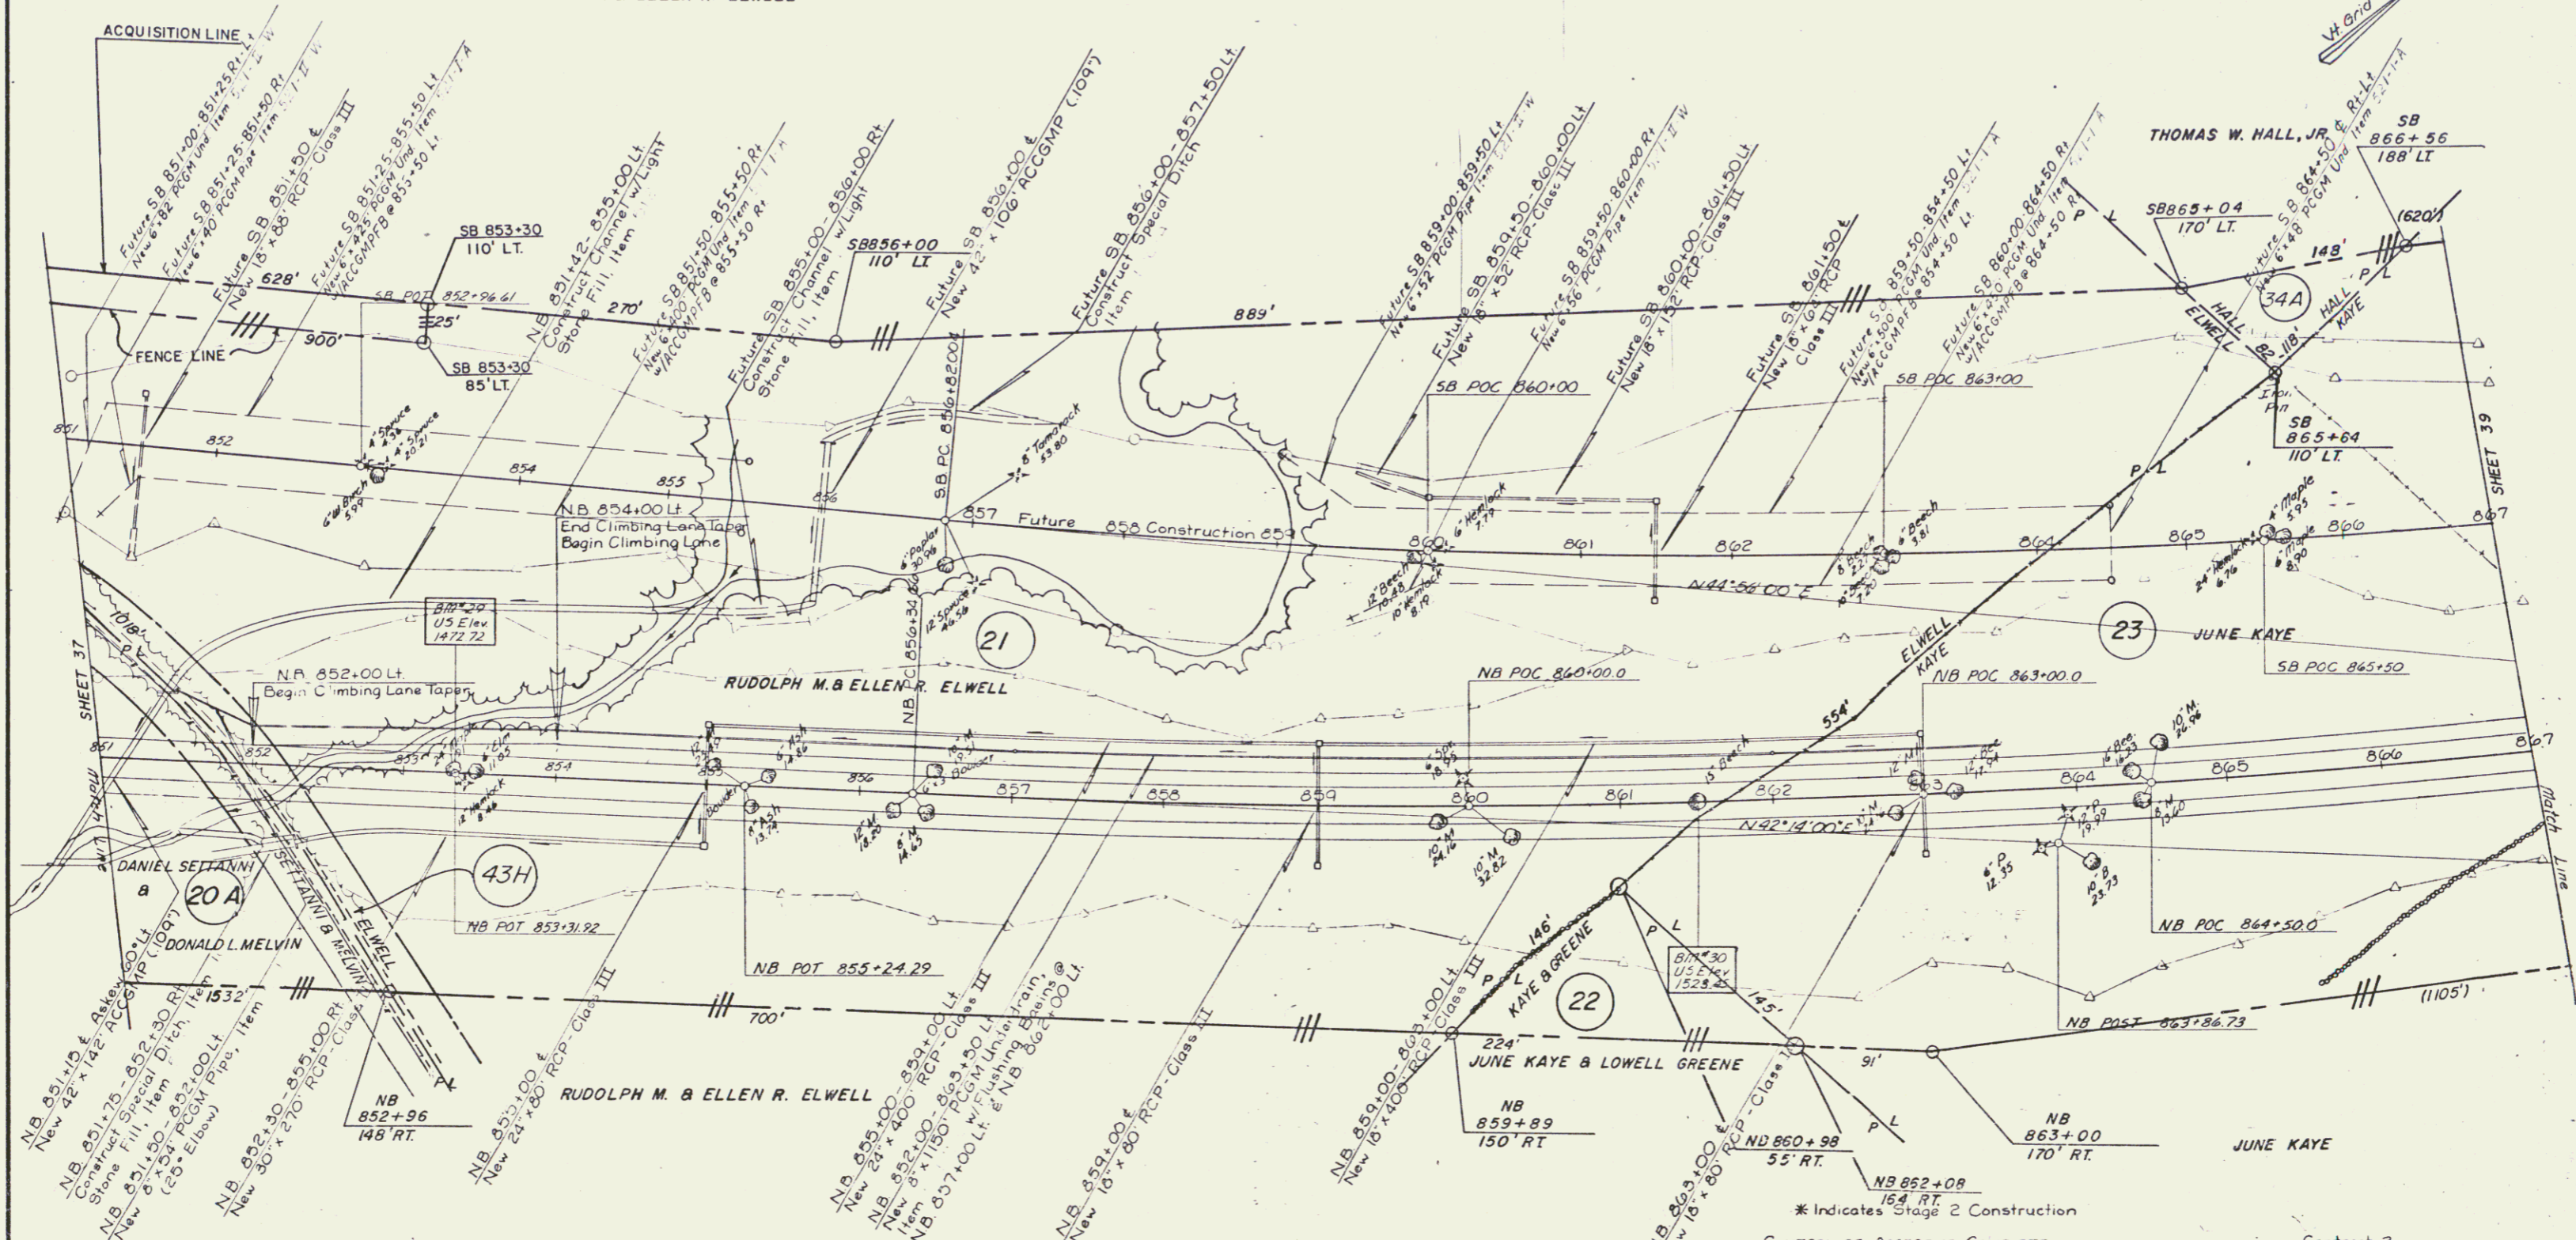

ALL DRIVES AS INDICATED ON  
PLANS ARE SUBJECT TO PER-  
MITS PURSUANT TO TITLE 19,  
SECTION 43, V.S.A.

\* Indicates Stage 2 Construction  
CONTROL OF ACCESS IS COMPLETE  
ON THIS SHEET

Contract 2  
BENNINGTON-SUNDERLAND  
SURVEYED BY Boswell, Eng. & Co. DATE 6/8  
DRAWN BY DATE  
TRACED BY DATE  
PROJ. RF NO. 019-1(8) SECT. II  
SHEET 38 OF 58 PCW