


STATE OF VERMONT
DEPARTMENT OF HIGHWAYS
PROPOSED IMPROVEMENT

TOWN OF BENNINGTON
COUNTY OF BENNINGTON
ARTERIAL ROUTE (U.S. 9) FORMERLY
NEW YORK LINE TO BENNINGTON VT.


ROW PLANS

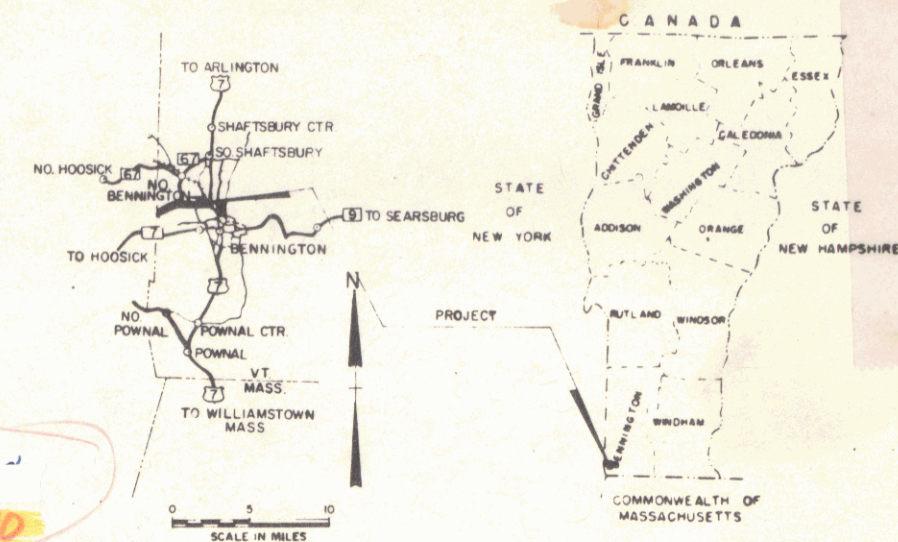

TRAFFIC DATA

ADT	
ADT 8700 (1990)	
DHV 1155 (1990)	
D 54%	
T 5%	
V 60 MPH	

BEGINNING AT A POINT APPROXIMATELY 2.729 MILES EASTERLY OF THE NEW YORK-VERMONT STATE LINE ON THE FUTURE PROJECTION OF ARTERIAL ROUTE 9 AND PROCEEDING EASTERLY 0.926 MILES.
LENGTH - 4,893 FEET = 0.926 MILES

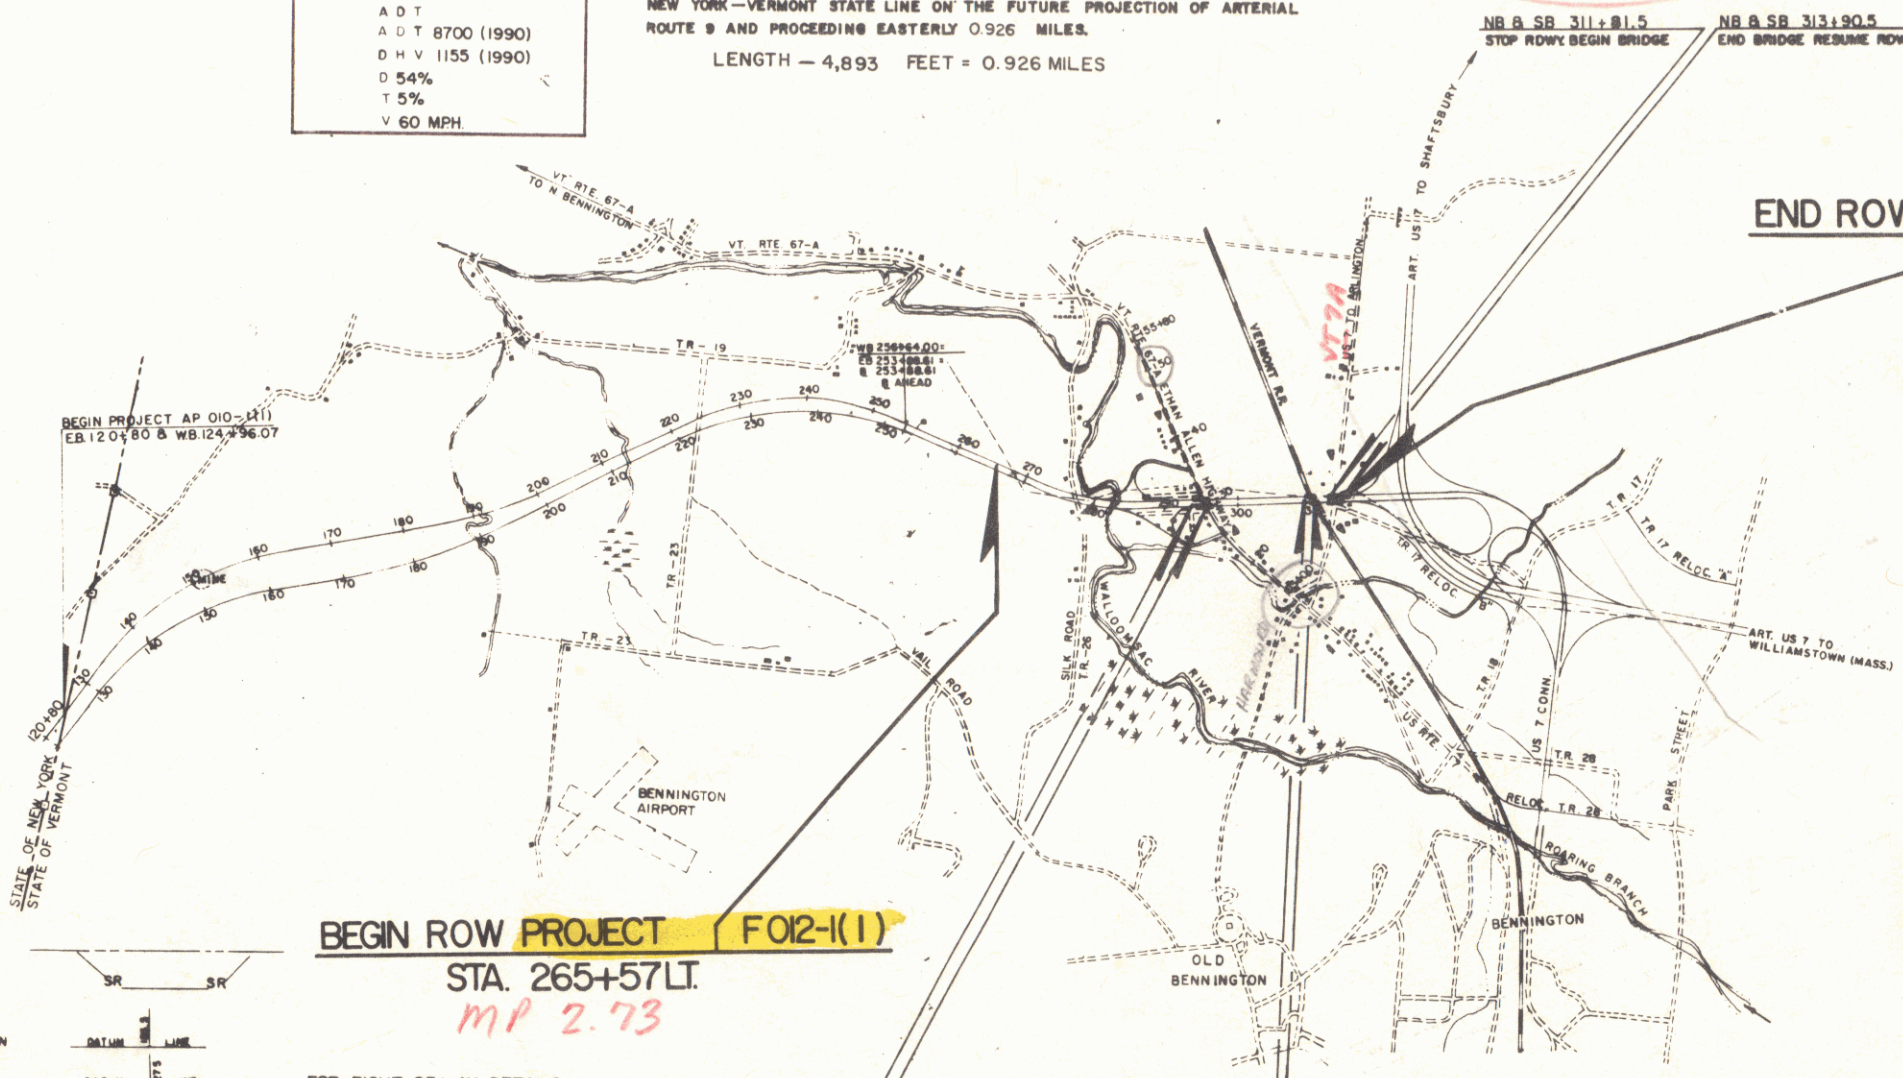

END ROW PROJECT FOI2-1(1)
STA. 314+50
MP. 3.66

BEGIN ROW PROJECT FOI2-1(1)
STA. 265+57.1
MP. 2.73

RIGHT-OF-WAY DIVISION
TOWN FILE
PERPETUAL
Town of 47279
(To Be Returned To R.O.W. Division)

CONVENTIONAL SIGNS

POINT OF ACCESS	X
LIMITS OF ACCESS	---
COUNTY LINE	---
TOWN LINE	---
FENCE LINE	---
STONE WALL	---
UNFENCED PROPERTY	---
GUARD RAIL	---
TRAVELED WAY	---
RAILROAD	---
RETAINING WALL	---
CENTER LINE	---
SURVEY LINE	---
CULVERT	---
DROP INLET	---
TROLLEY POLE	---
POWER POLE	---
TELEPHONE POLE	---
TREES	---
HEDGE	---
F.A. CONSTRUCTION IDENTIFICATION SIGNS	A

SLOPE RIGHTS

GROUND ELEVATION

GRADE ELEVATION

CURVE DATA

DEFLECTION OF ANGLE	A
DEGREE OF CURVE	D
RADIUS OF CURVE	R
TANGENT DISTANCE	T
LENGTH OF CURVE	L
EXTERNAL DISTANCE	E
POINT OF INTERSECTION	PI
POINT OF CURVE	PC
POINT OF TANGENT	PT
POINT ON TANGENT	POT
POINT ON SUB-TANGENT	POST
ROW LIMITS	---

FOR RIGHT OF WAY DETAILS, SEE RIGHT OF WAY PLANS FOR THIS PROJECT.



THESE PLANS ARE SUBJECT TO SUCH REVISIONS AS MAY BE REQUIRED BY THE BUREAU OF PUBLIC ROADS OR THE COMMISSIONER OF HIGHWAYS.
CONSTRUCTION IS TO BE CARRIED ON IN ACCORDANCE WITH THESE PLANS AND THE STANDARD SPECIFICATIONS FOR HIGHWAY AND BRIDGE CONSTRUCTION DATED APRIL 1964, AS APPROVED BY THE BUREAU OF PUBLIC ROADS ON OCTOBER 12, 1964, INCLUDING ALL SUBSEQUENT APPROVED REVISIONS AND SUCH REVISED SPECIFICATIONS AND SPECIAL PROVISIONS AS ARE INCORPORATED IN THESE PLANS.

DEPARTMENT OF COMMERCE
BUREAU OF PUBLIC ROADS

APPROVED

DIVISION ENGINEER

PROJECT F NO. 012-1(1)

SHEET 1 OF 25 SHEETS

APPROVED ROW DIRECTOR DATE 6/18/70	APPROVED DISTRICT ENGINEER DATE Feb 24, 1970	APPROVED CONSTRUCTION ENGINEER DATE Feb 8, 1970	APPROVED BRIDGE ENGINEER DATE Feb 15, 1970	APPROVED HIGHWAY ENGINEER DATE 2/18/70	APPROVED ASST CHIEF ENGINEER DATE 2/18/70	APPROVED CHIEF ENGINEER DATE 2/18/70
--	--	---	--	--	---	--