

WB 309+10 Stop Roadway - Begin Bridge
 WB 310+60 End Bridge - Resume Roadway
 EB 309+50 Stop Roadway - Begin Bridge
 EB 311+00 End Bridge - Resume Roadway
 WB 311+05 Stop Roadway - Begin Bridge
 WB 313+95 End Bridge - Resume Roadway
 EB 311+75 Stop Roadway - Begin Bridge
 EB 313+65 End Bridge - Resume Roadway

STANDARD STEEL BEAM GUARD RAIL
 Item 545-A (12'-6" spacing)
 US 7' sta 25+60-27+10 RT

STONE FILL, Item 512
 WB 313+30-314+50 LT
 RR Tr 11+00-16+30 RT



BRIDGE RAILING FOR BRIDGE APPROACHES, Item 572
 LT
 EB 309+00-309+42
 WB 310+50-311+57
 EB 310+99-311+77
 EB 313+82-314+50
 WB 313+97-314+50
 RT
 EB 309+00-309+60
 WB 310+60-311+54
 EB 311+10-311+72
 EB 313+84-314+50
 WB 313+99-314+50

CHANNEL EXCAVATION, Item 108-A
 WB 313+30-314+50 LT
 RR Tr 11+00-16+30 RT

6' GALVANIZED CHAIN-LINK FENCE, Item 581-1
 LT
 WB 309+00-309+50
 WB 310+00-312+50
 WB 313+50-314+50
 RT
 EB 309+00-310+00
 EB 311+00-312+25
 EB 313+25-314+50

DEMOLITION AND REMOVAL OF BUILDINGS, Item 586
 313+50 RT
 311+00 LT

ROW 314+50.00
 END PROJECT F 012-1(1)
 BEGIN PROJECT FO19-1(6)

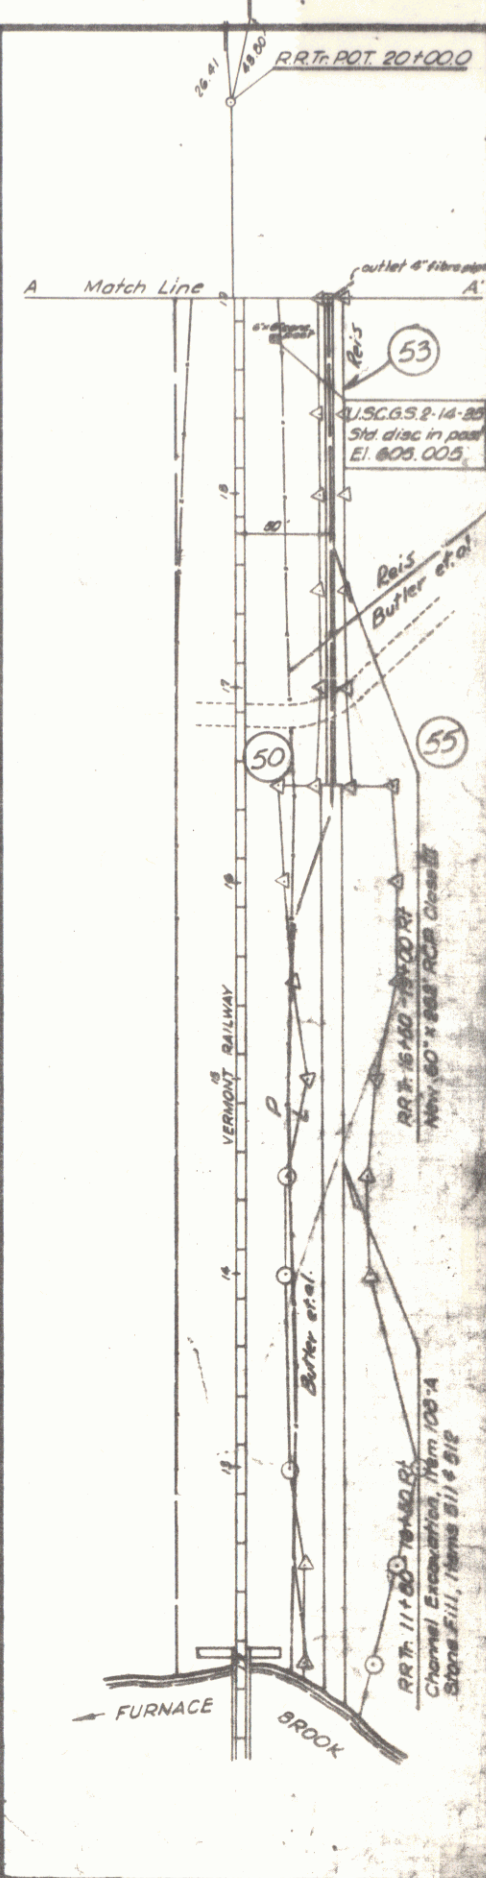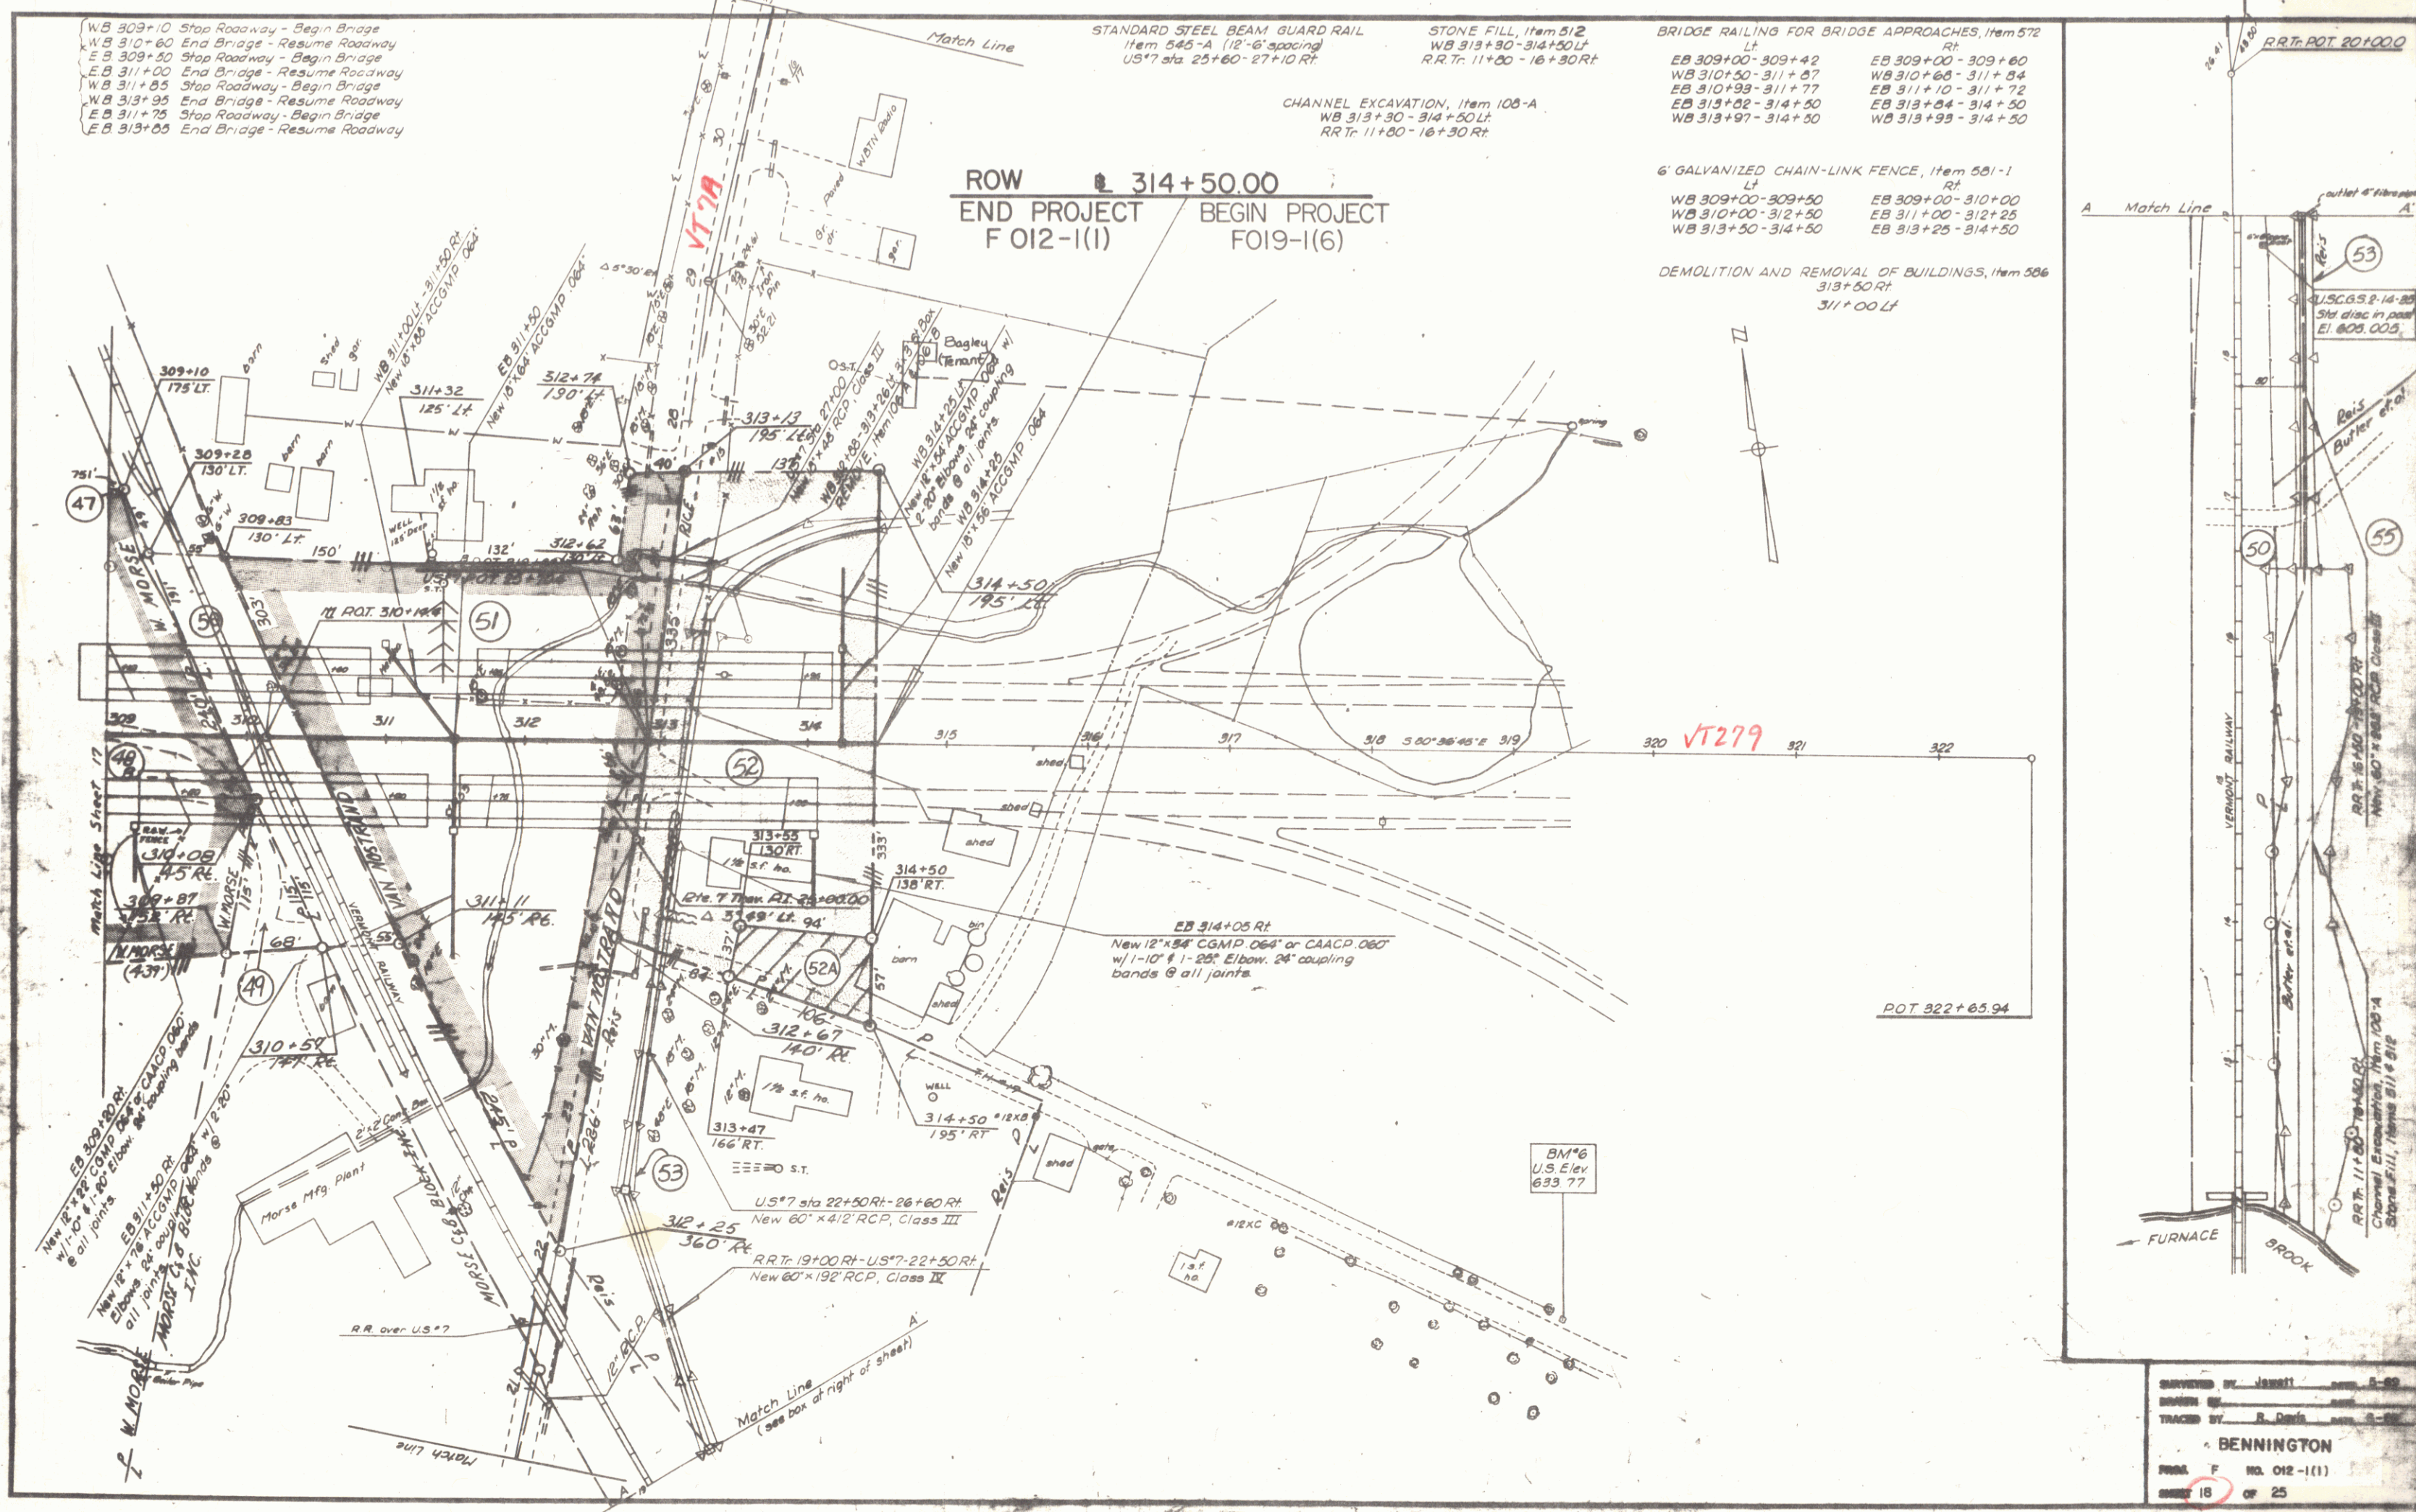

SURVEYED BY: J. J. J. 5-25
 DRAWN BY: F. D. D. 5-25
 TRACED BY: F. D. D. 5-25
BENNINGTON
 PROJ. F NO. 012-1(1)
 SHEET 19 OF 25
 D-7