

INDEX OF SHEETS

# STATE OF VERMONT DEPARTMENT OF HIGHWAYS

## PROPOSED IMPROVEMENT

FEDERAL PROJECT

### F-026-1(7) TOWN OF BERLIN - CITY OF BARRE

COUNTY OF WASHINGTON  
MONTPELIER-WHITE RIVER JCT. ROAD  
BEGINNING AT A POINT 0.246 MILES NORTHWEST OF THE  
BERLIN-BARRE CITY LINE AND EXTENDING SOUTHEASTERLY

LENGTH OF R.O.W. 10,227 FEET 1.937 MILES  
LENGTH OF BRIDGES 149.64 FEET 0.028 MILE  
LENGTH OF PROJECT 9671.37 FEET 1.832 MILES

ADT 1972 - 4125  
ADT 1992 - 6250  
DHV 1972 - 550  
DHV 1992 - 795  
D = 51%  
T = 8%  
V = 40



RIGHT-OF-WAY DIVISION

TOWN FILE


PERPETUAL

pg 26  
Town of

VT 62

(To Be Returned To R.O.W. Division)

### R.O.W. PLANS

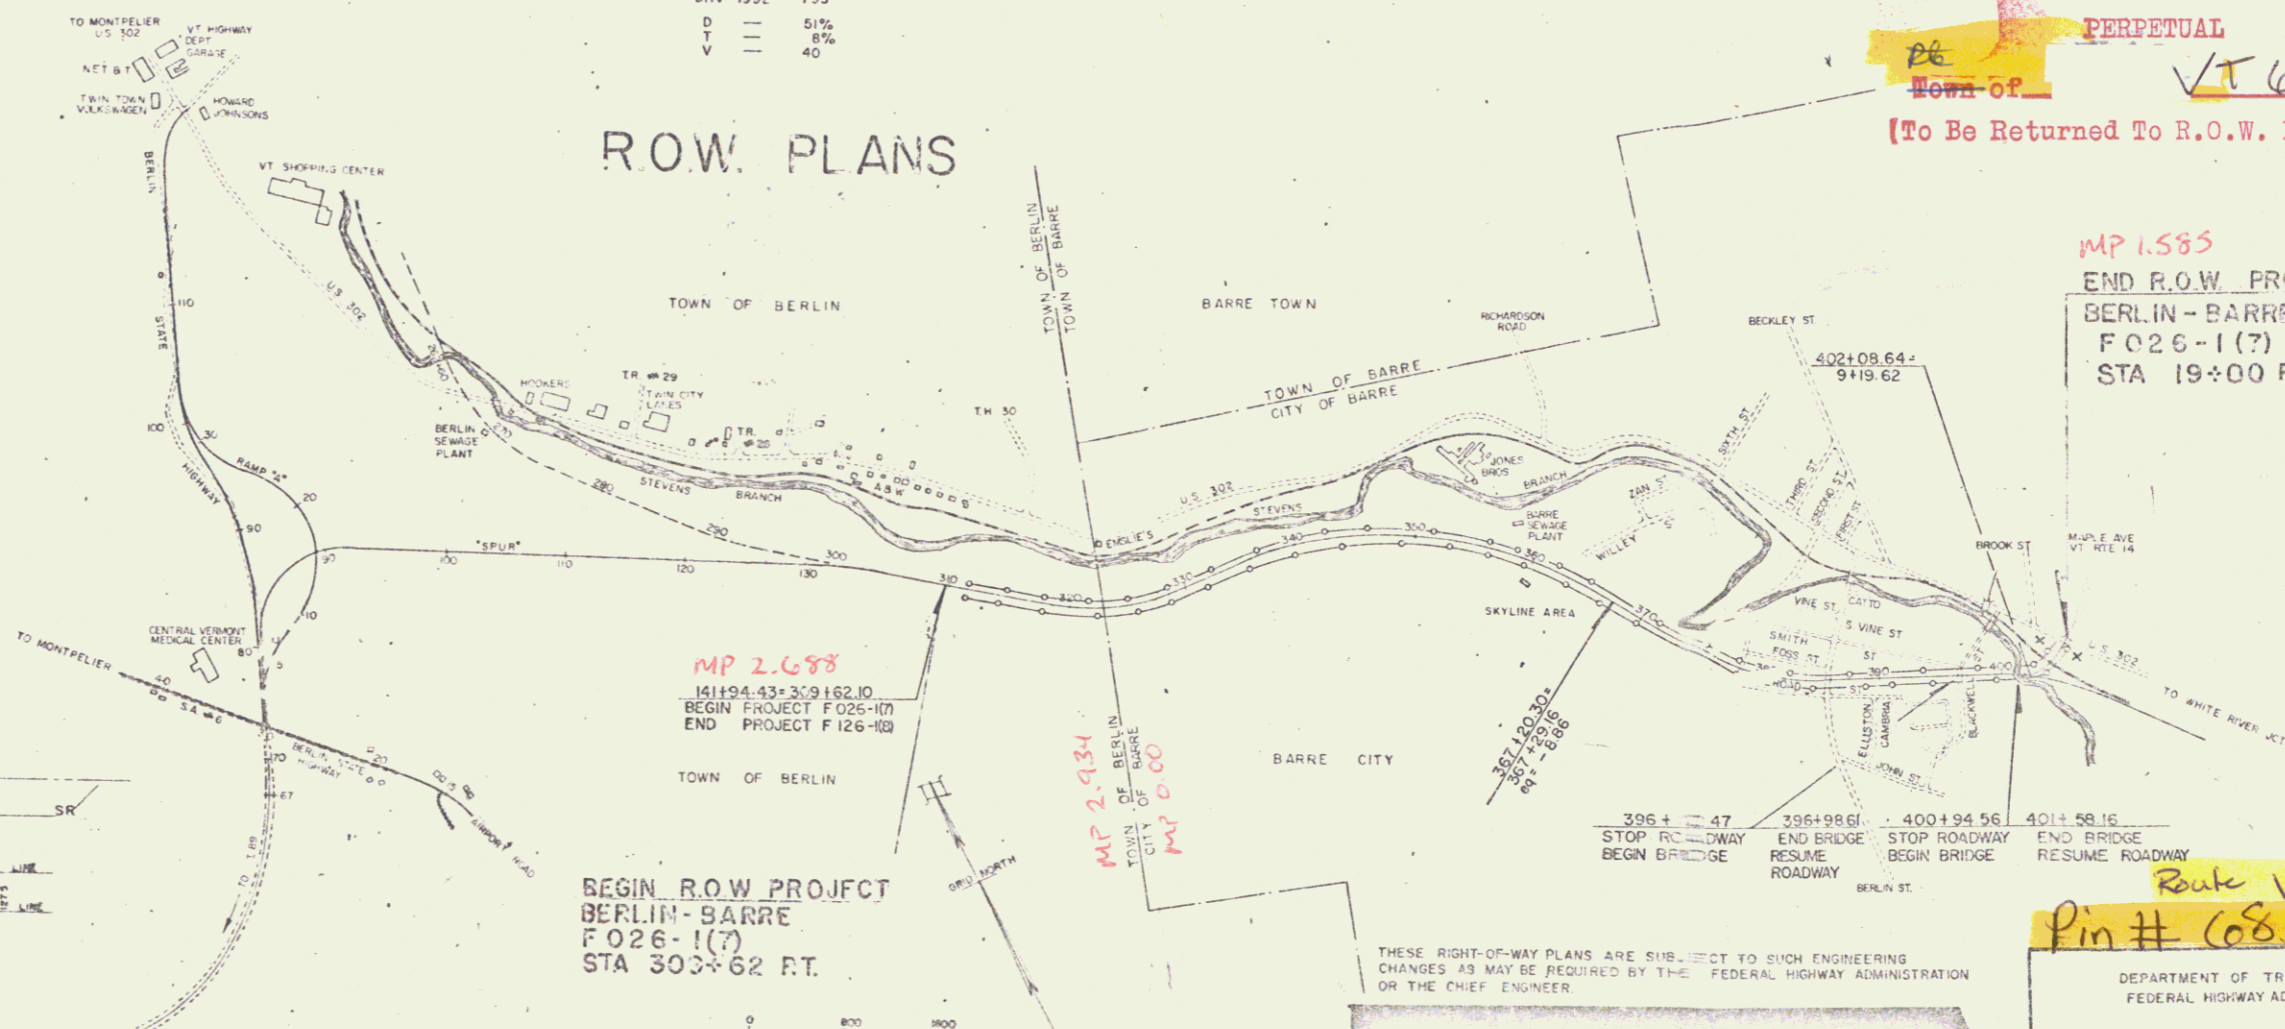

MP 2.688  
141194.43+309.162.10  
BEGIN PROJECT F 026-1(7)  
END PROJECT F 126-1(8)

BEGIN R.O.W. PROJECT  
BERLIN-BARRE  
F 026-1(7)  
STA 303+62 FT.

MP 1.585  
END R.O.W. PROJECT  
BERLIN-BARRE  
F 026-1(7)  
STA 19+00 RT

- CONVENTIONAL SIGNS
- POINT OF ACCESS
  - LIMITS OF ACCESS
  - COUNTY LINE
  - TOWN LINE
  - FENCE LINE
  - STONE WALL
  - UNFENCED PROPERTY
  - GUARD RAIL
  - TRAVELED WAY
  - RAILROAD
  - RETAINING WALL
  - CENTER LINE
  - SURVEY LINE
  - CULVERT
  - DROP INLET
  - TROLLEY POLE
  - POWER POLE
  - TELEPHONE POLE
  - TREES
  - HEDGE
  - F.A. CONSTRUCTION IDENTIFICATION SIGNS

- SLOPE RIGHTS
- GROUND ELEVATION
- GRADE ELEVATION
- CURVE DATA
- DEFLECTION OF ANGLE
  - DEGREE OF CURVE
  - RADIUS OF CURVE
  - TANGENT DISTANCE
  - LENGTH OF CURVE
  - EXTERNAL DISTANCE
  - POINT OF INTERSECTION
  - POINT OF CURVE
  - POINT OF TANGENT
  - POINT ON TANGENT
  - POINT ON SUB-TANGENT
  - R.O.W. LIMITS

THESE RIGHT-OF-WAY PLANS ARE SUBJECT TO SUCH ENGINEERING CHANGES AS MAY BE REQUIRED BY THE FEDERAL HIGHWAY ADMINISTRATION OR THE CHIEF ENGINEER.

Route VT 62  
Pin # 688193

DEPARTMENT OF TRANSPORTATION  
FEDERAL HIGHWAY ADMINISTRATION

APPROVED

DIVISION ENGINEER DATE

F 026-1(7) (PERROW)

SHEET 1 OF 1 SHEETS

DATE 2/10/71