


PI. 352+06.34
349+17.71

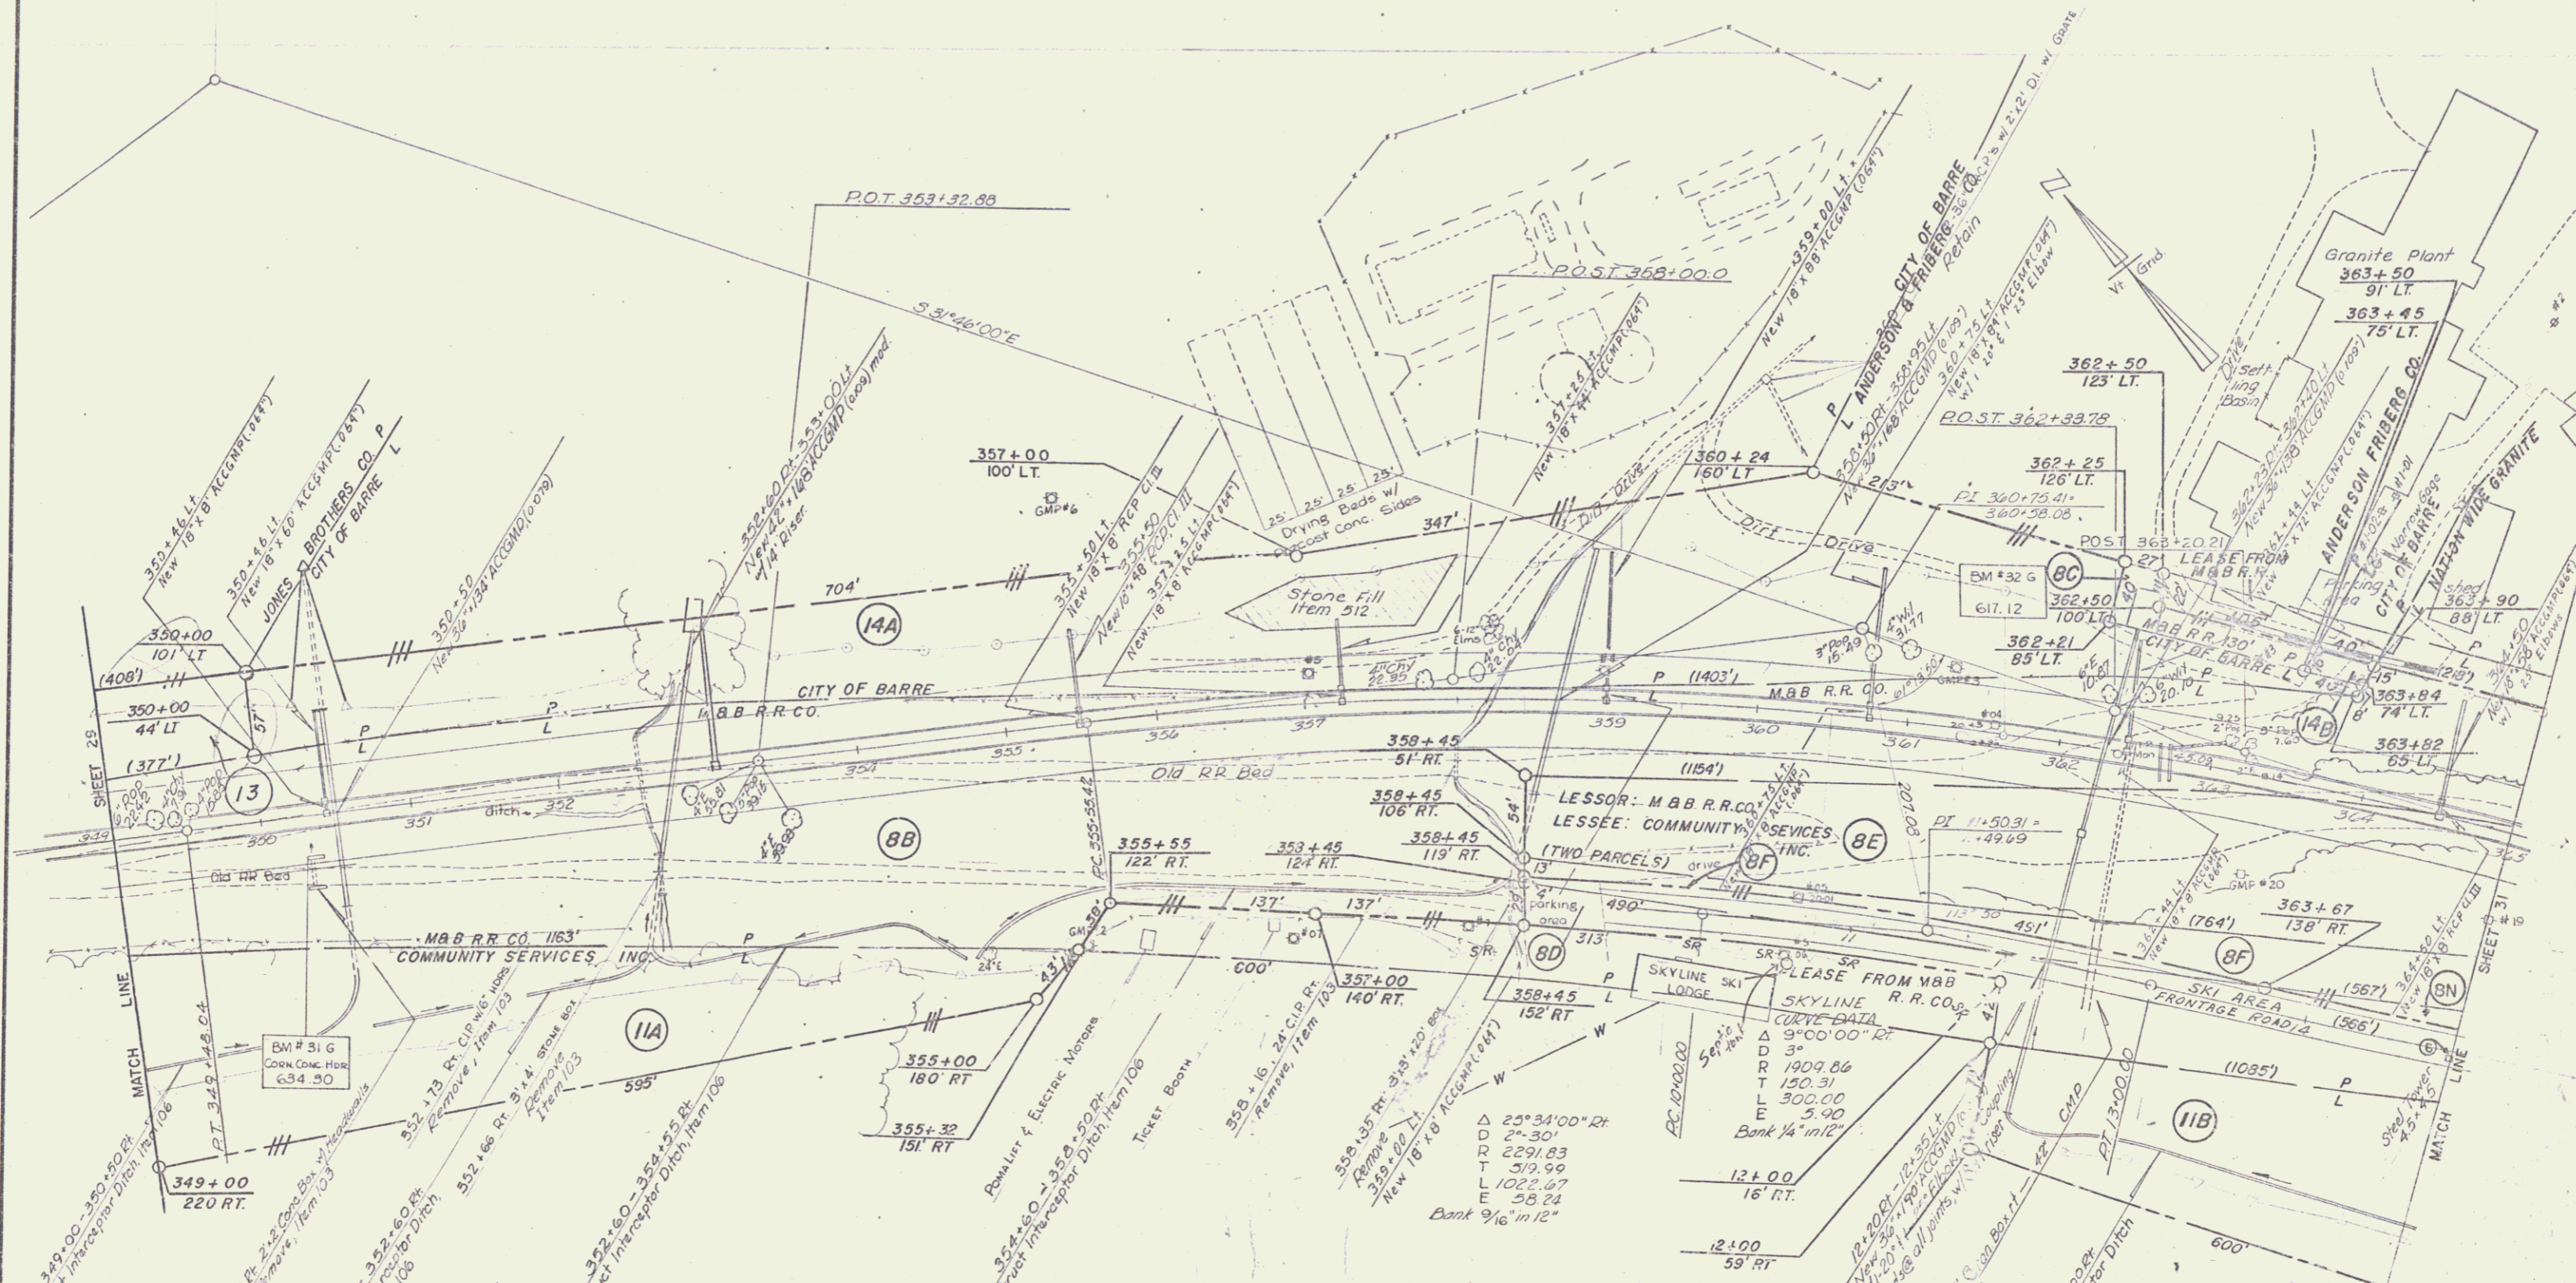

SURVEYED BY JEWETT _____ DATE _____
 DRAWN BY _____ DATE _____
 TRACED BY JANAWICZ DATE 5-68
 BERLIN-BARRE
 PROJ. F. NO. 026-1(7)
 SHEET 30 OF 63