



MAINTENANCE AGREEMENT
 OF 11/18/77 RECORDED IN BK 103/628
 MP 0097

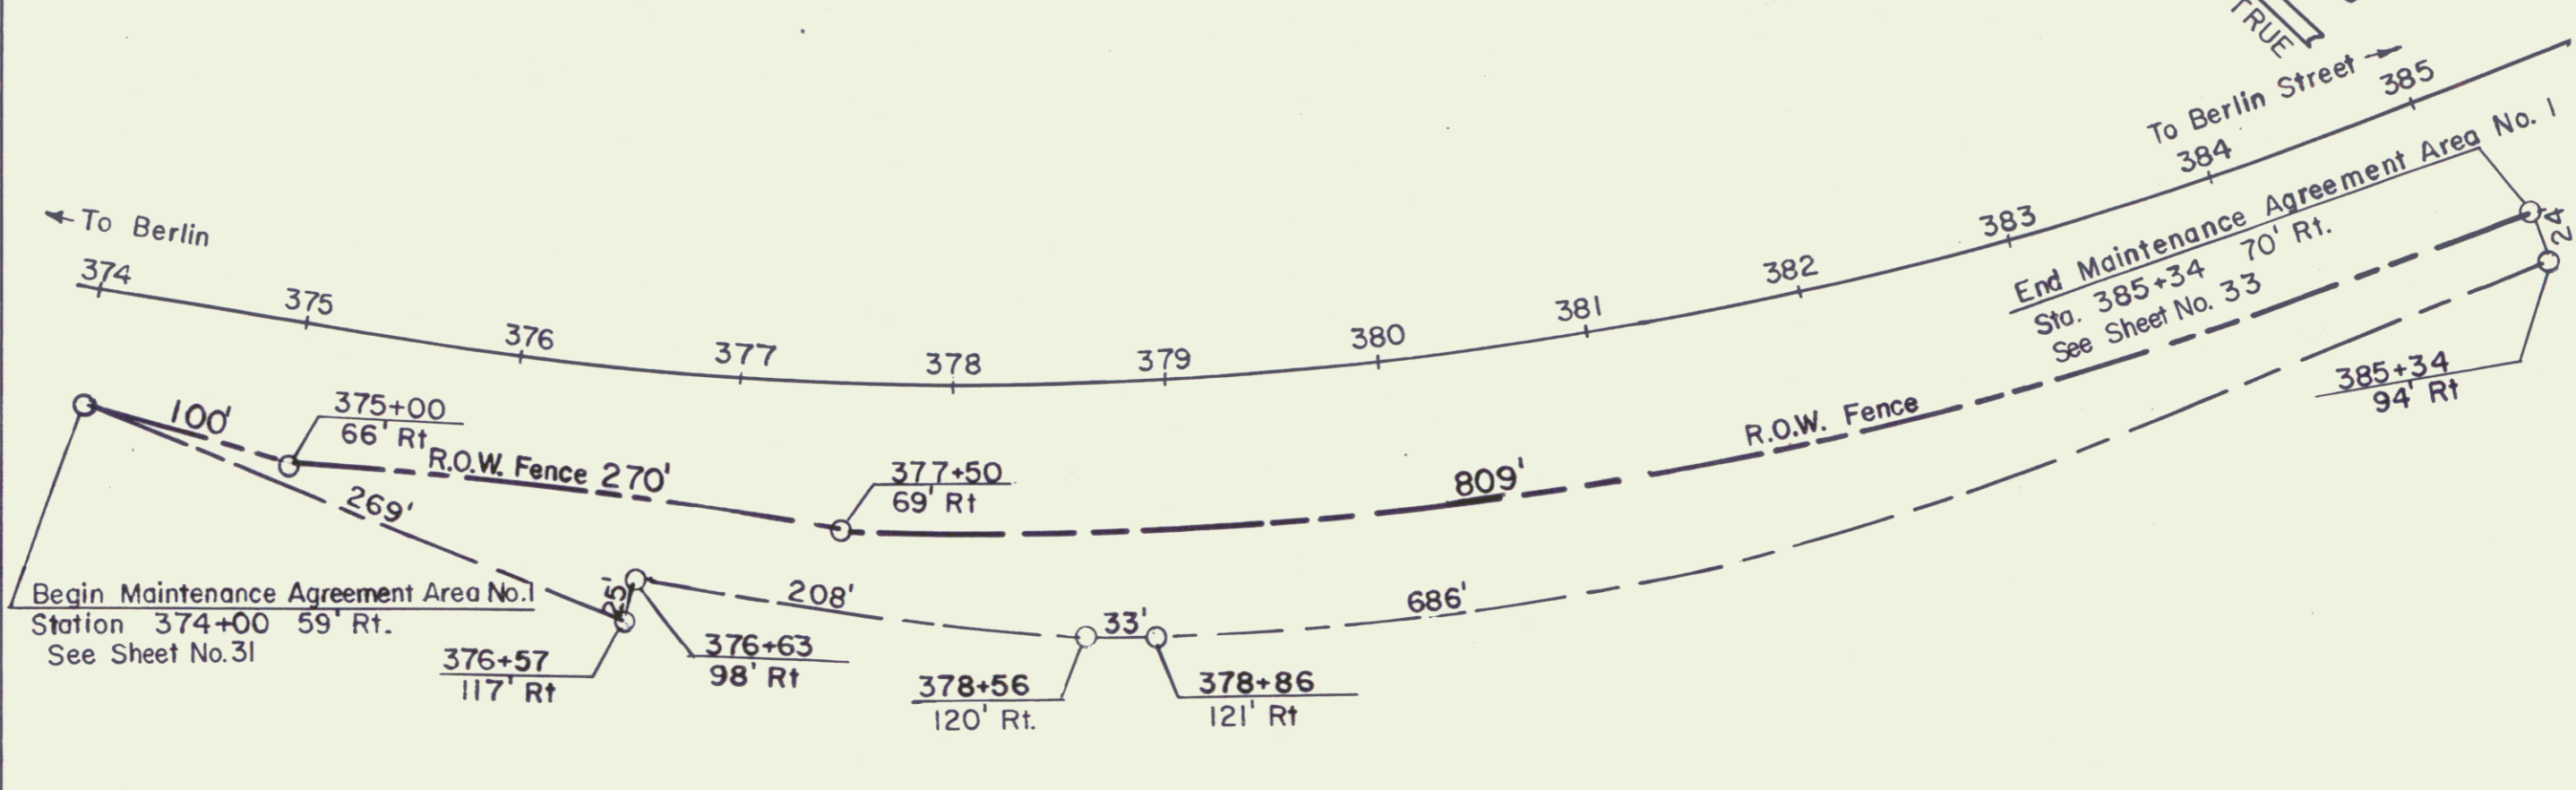

Begin Maintenance Agreement Area No. 1
 Station 374+00 59' Rt.
 See Sheet No. 31

End Maintenance Agreement Area No. 1
 Sta. 385+34 70' Rt.
 See Sheet No. 33

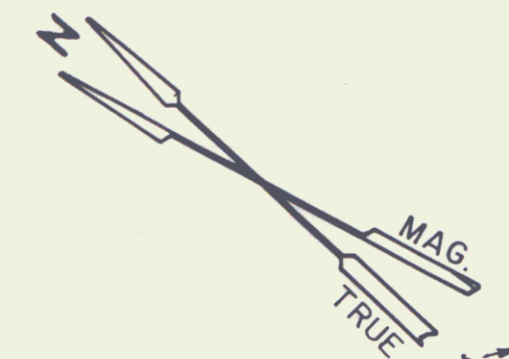

VT 62		
STATE OF VERMONT DEPT. OF HIGHWAYS		
Maintenance Plat CITY OF BARRE		
Railroad Street		
PROJECT BERLIN-BARRE		31A 7 F-026-1(7)
APPROX. SCALE 1"=80'	DATE 3/3/77	DRAWN BY A.G.S.