



MAINTENANCE AGREEMENT
 OF 11/18/77 RECORDED 103/678
 MP 0105

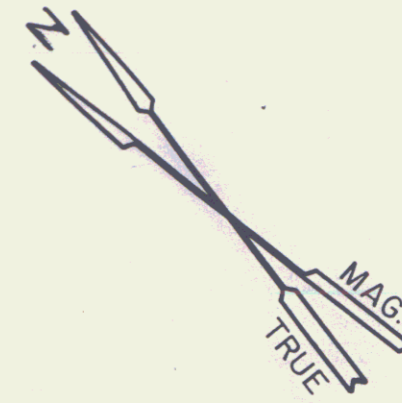

Begin Maintenance Agreement Area No. 2
 Station 377+12 85' Lt.
 See Sheet Nos. 32 & 33

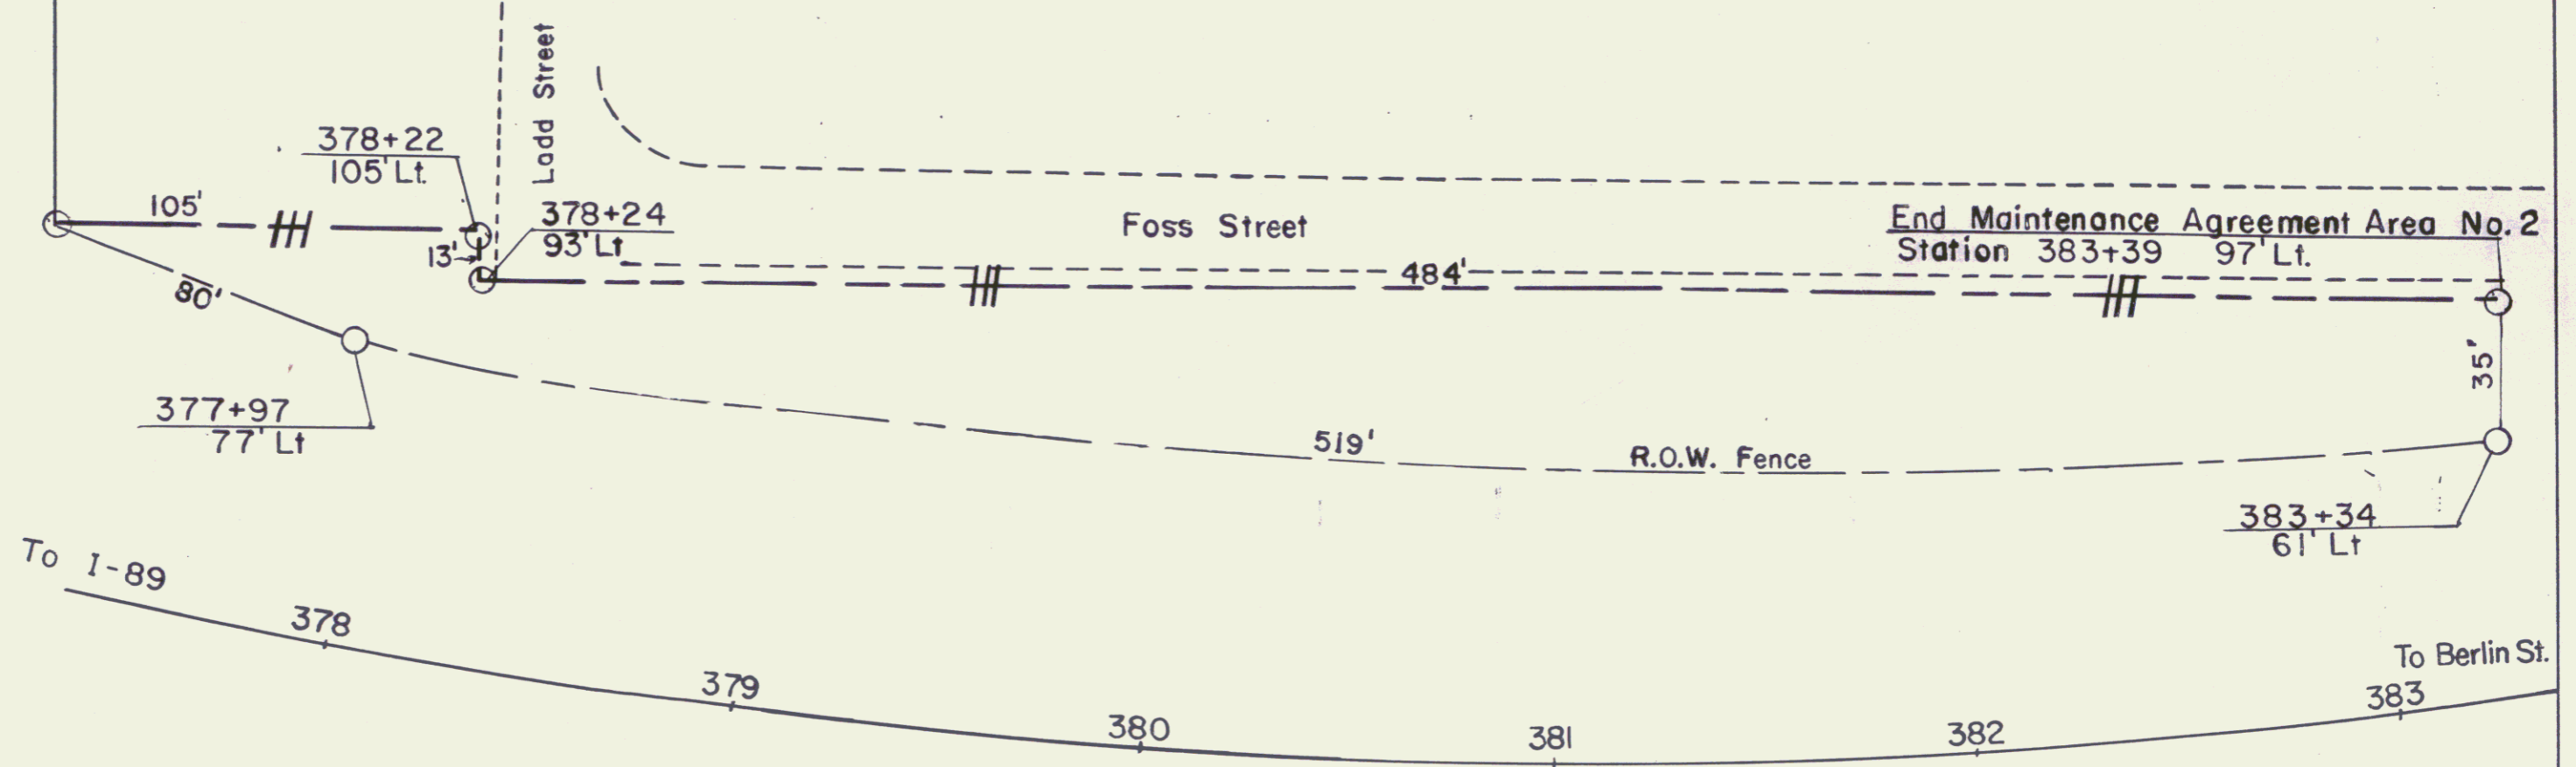

To I-89

To Berlin St.
 383



STATE OF VERMONT DEPT. OF HIGHWAYS		
MAINTENANCE PLAT 318		
CITY OF BARRE		
FOSS STREET		
PROJECT BERLIN-BARRE F026-1(7)		
APPROX. SCALE 1" = 40'	DATE 3/2/77	DRAWN BY A.G.S.

VT 62

8