
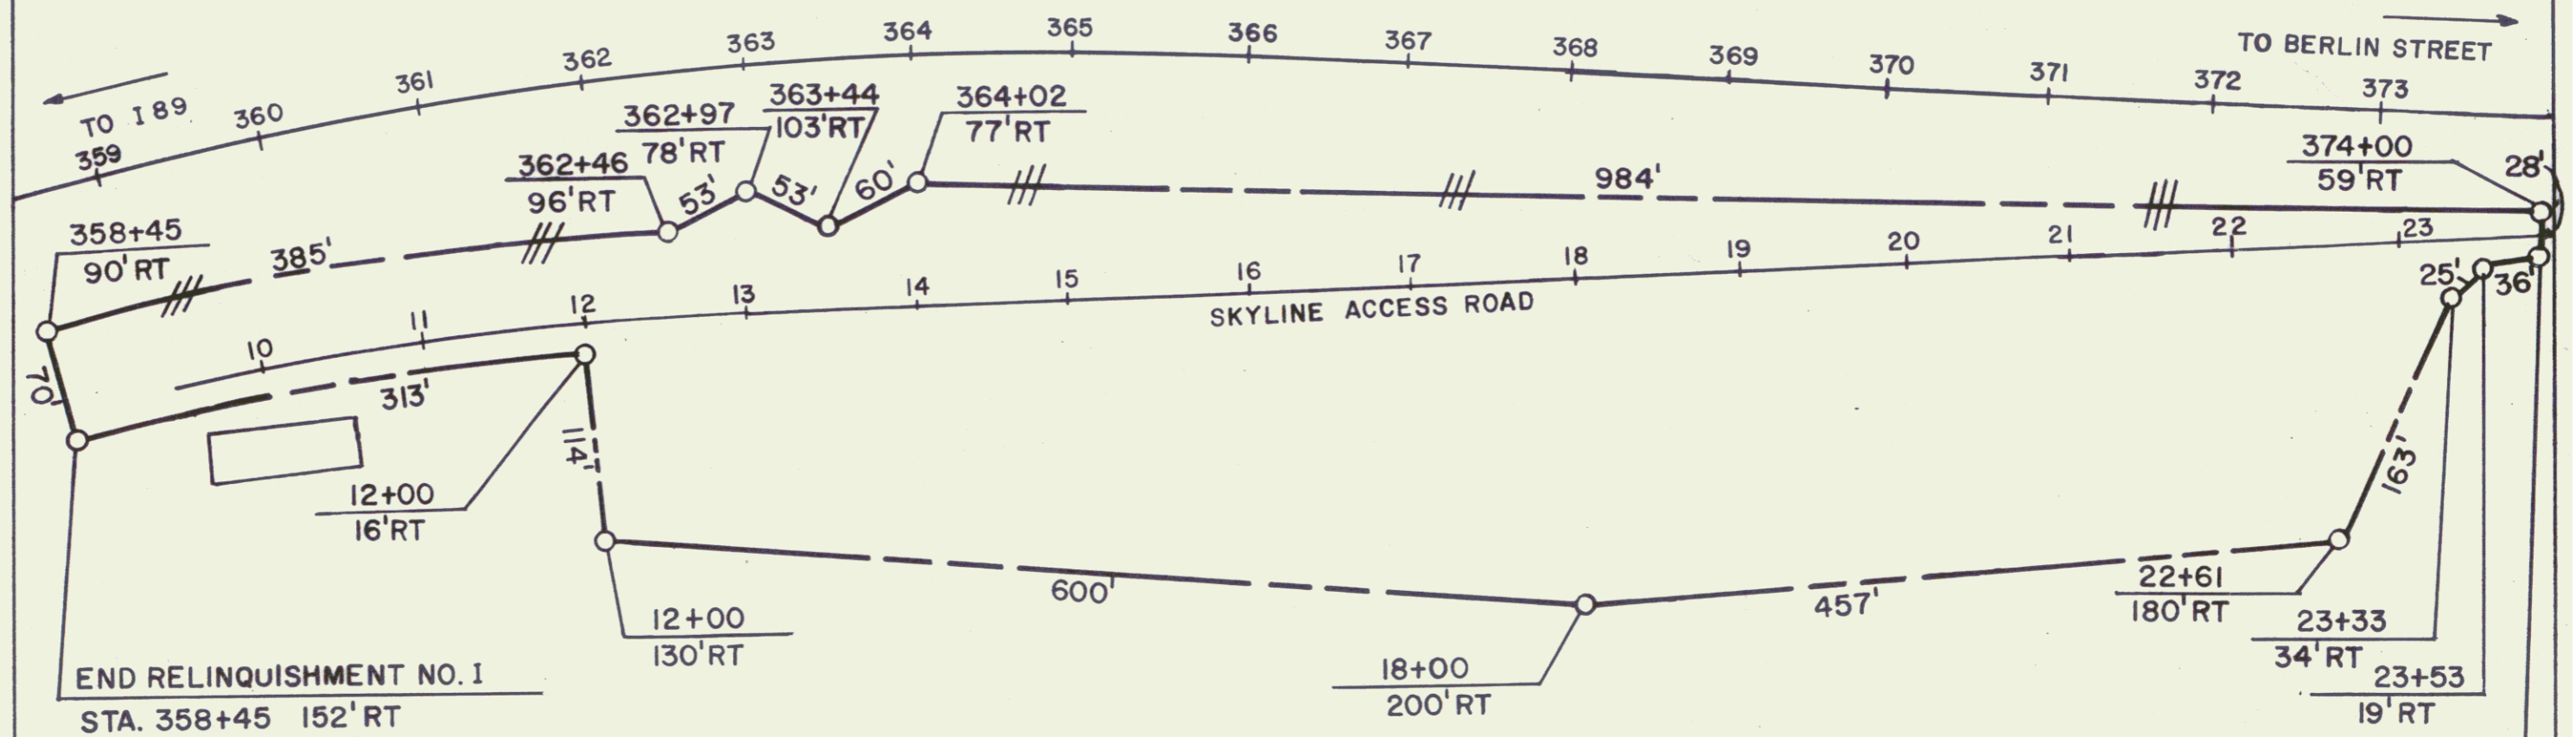



STATE OF VERMONT TO CITY OF BARRE
 BY REL. AGREEMENT 11/18/77
 RECORDED IN BK 103/618

MP 0068

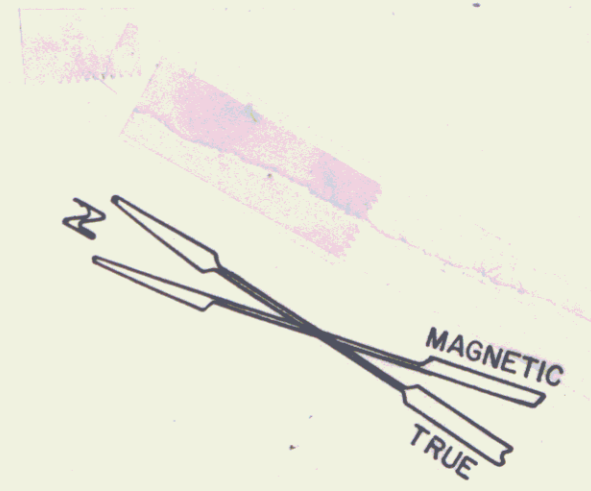

END RELINQUISHMENT NO. 1
 STA. 358+45 152' RT
 See Sheet No. 30

BEGIN RELINQUISHMENT NO. 1
 STA. 374+00 65' RT 1438'
 See Sheet No. 31

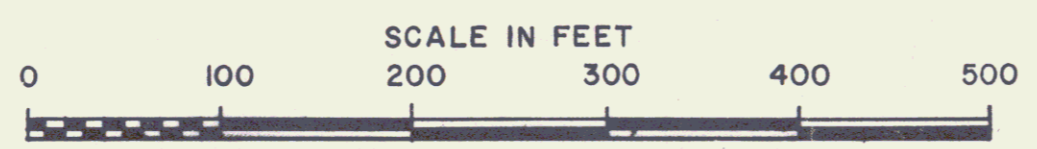

STATE OF VERMONT DEPT. OF HIGHWAYS <i>VT 62</i>		
RELINQUISHMENT PLAT <i>SIC</i>		
CITY OF BARRE		
RAILROAD STREET EXTENSION <i>9</i>		
PROJECT BERLIN-BARRE <i>F 026-1(7)</i>		
APPROX. SCALE 1"=100'	DATE 3/2/77	DRAWN BY NBB