



See Sheet Nos. 33 & 42

RELINQUISHMENT & MAINTENANCE AGREEMENT  
RECORDED 11/18/77 IN BK 103/618 & 628  
M.P. 0115

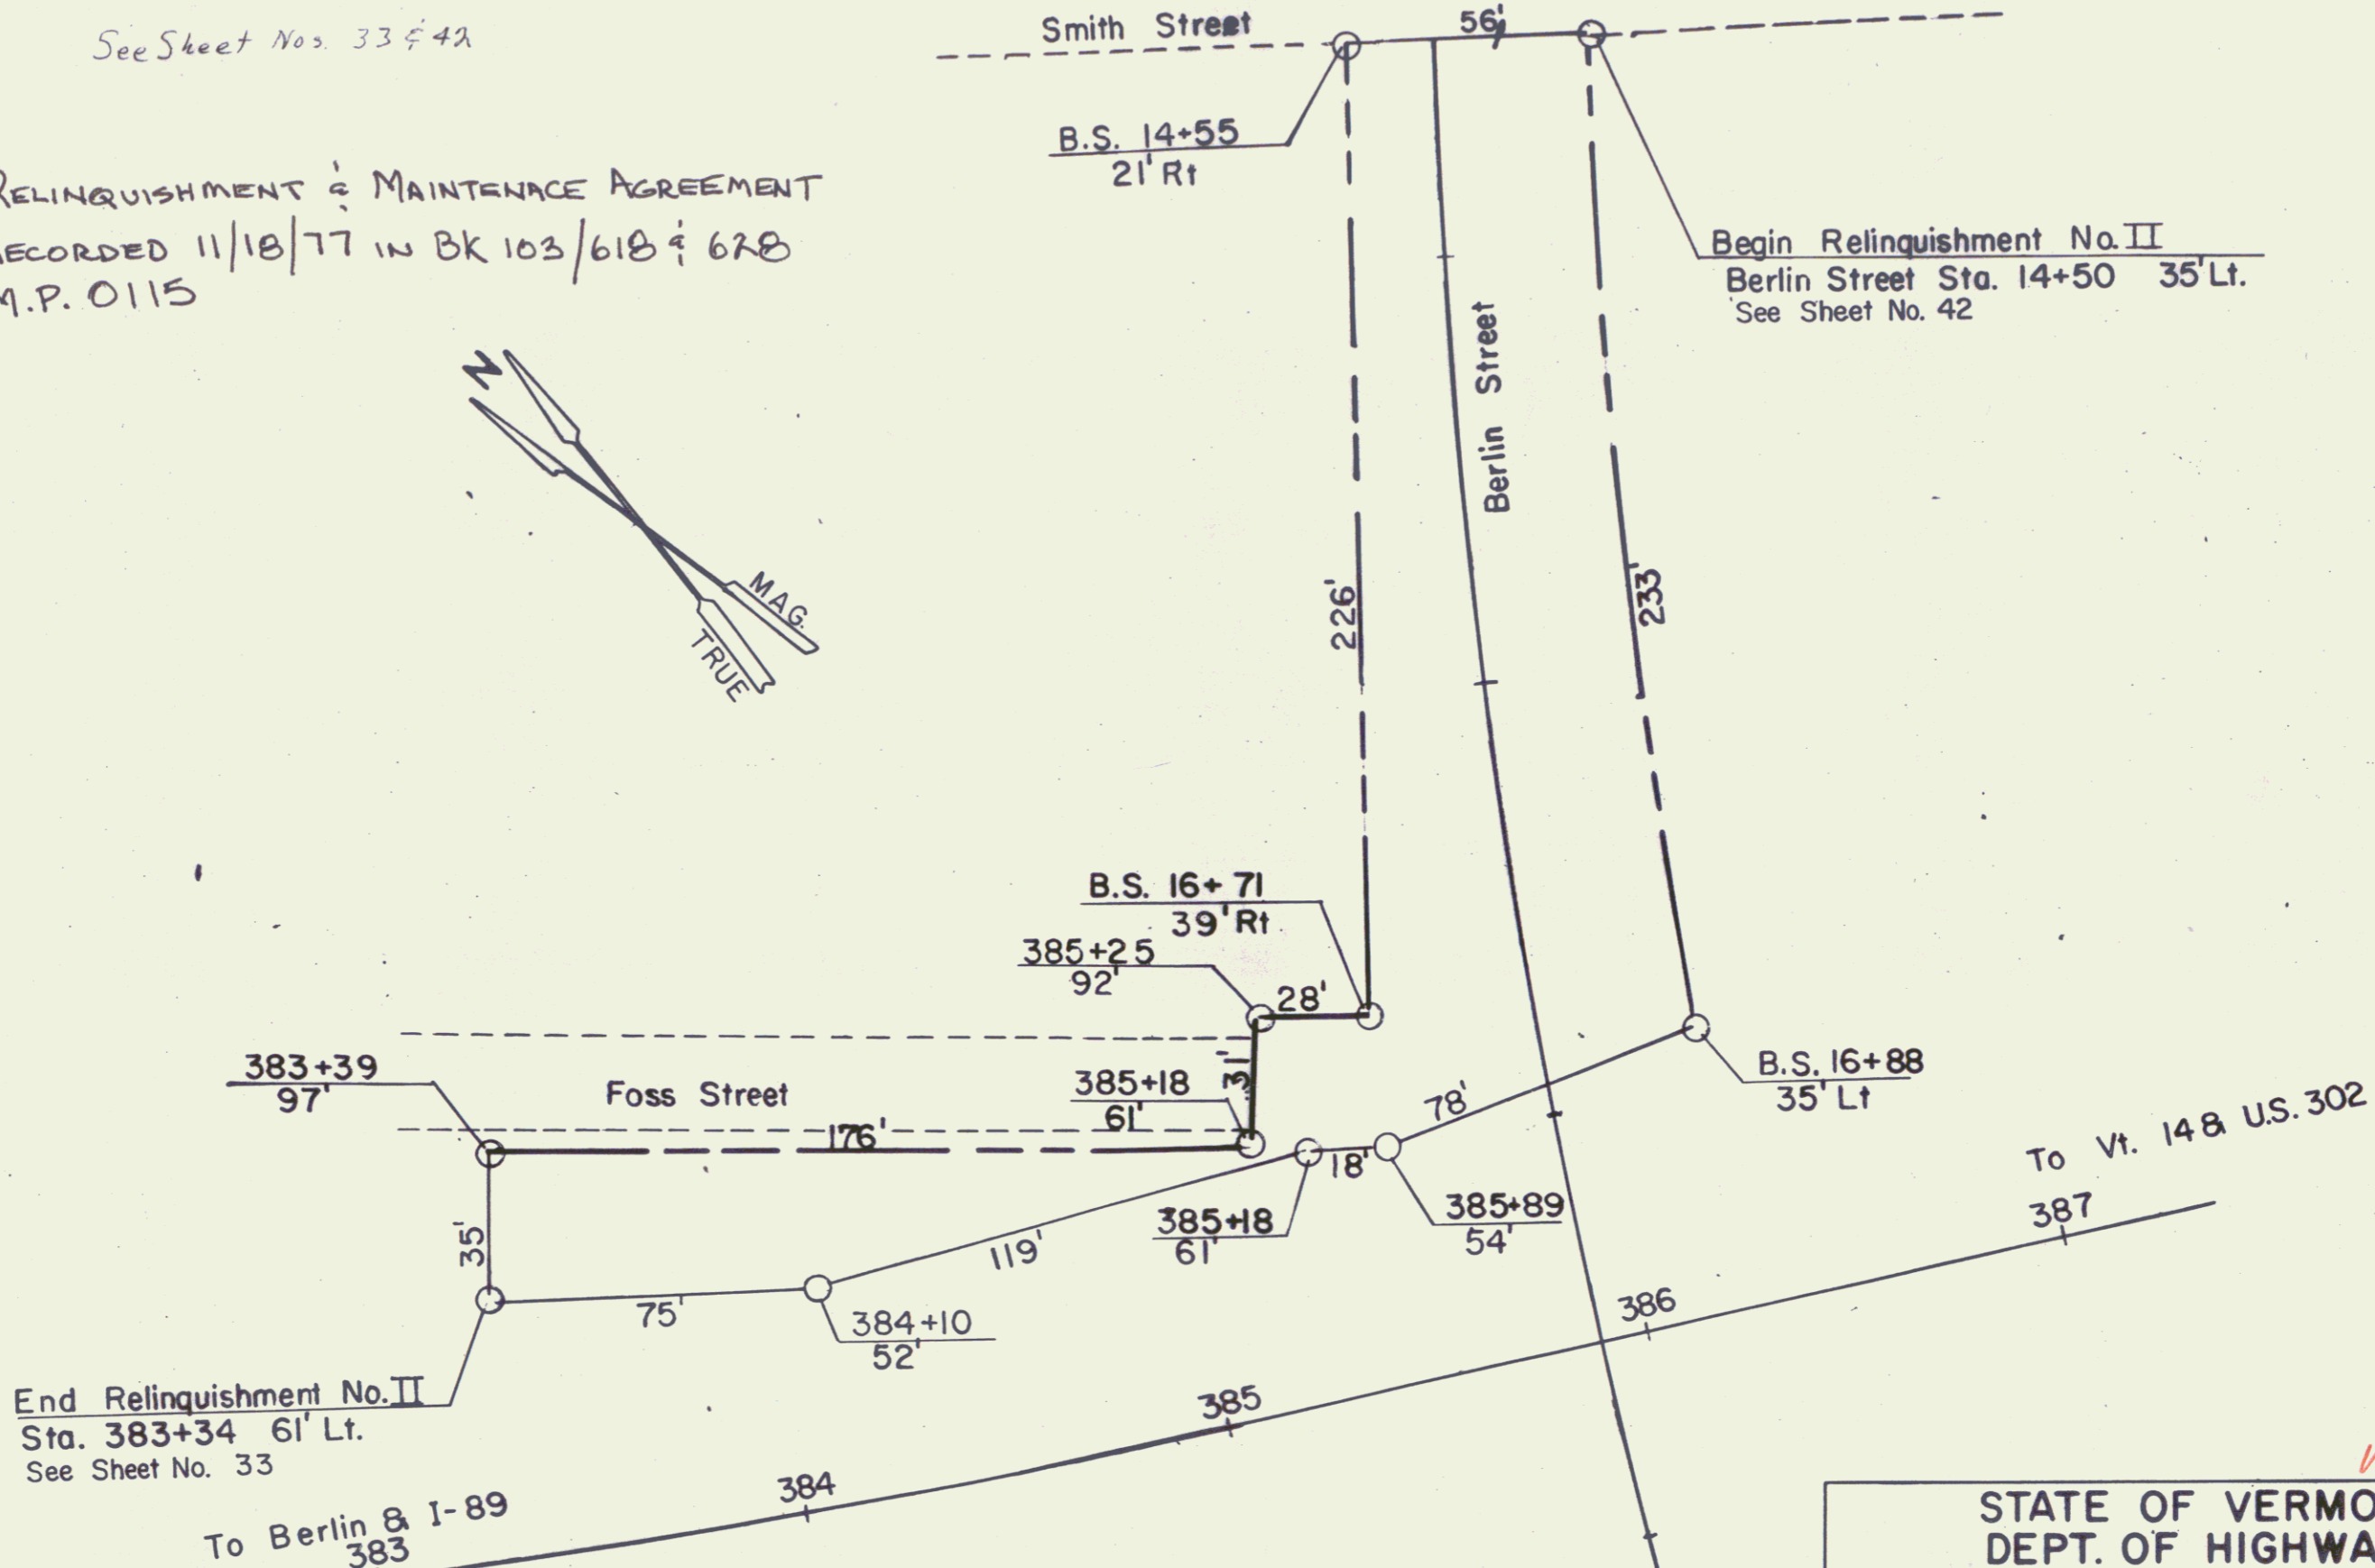

End Relinquishment No. II  
Sta. 383+34 61' Lt.  
See Sheet No. 33

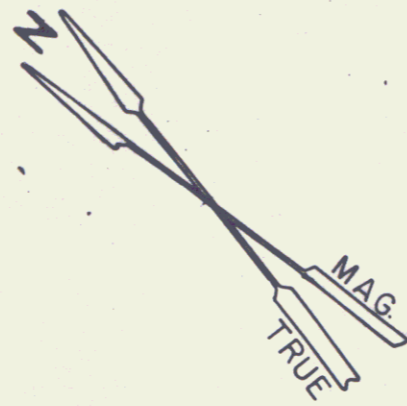

STATE OF VERMONT DEPT. OF HIGHWAYS		
Relinquishment & Maintenance Plat City of Barre Berlin Street		
PROJECT BERLIN-BARRE F-026-1(7)		
APPROX. SCALE 1"=40'	DATE 3/2/77	DRAWN BY A.G.S.

VT 62

33A

12