


Begin Relinquishment No. IV

SEE SHEET NOS. 39 & 45

Sta. Maple Ave. 13+78 C
Length (522'±)

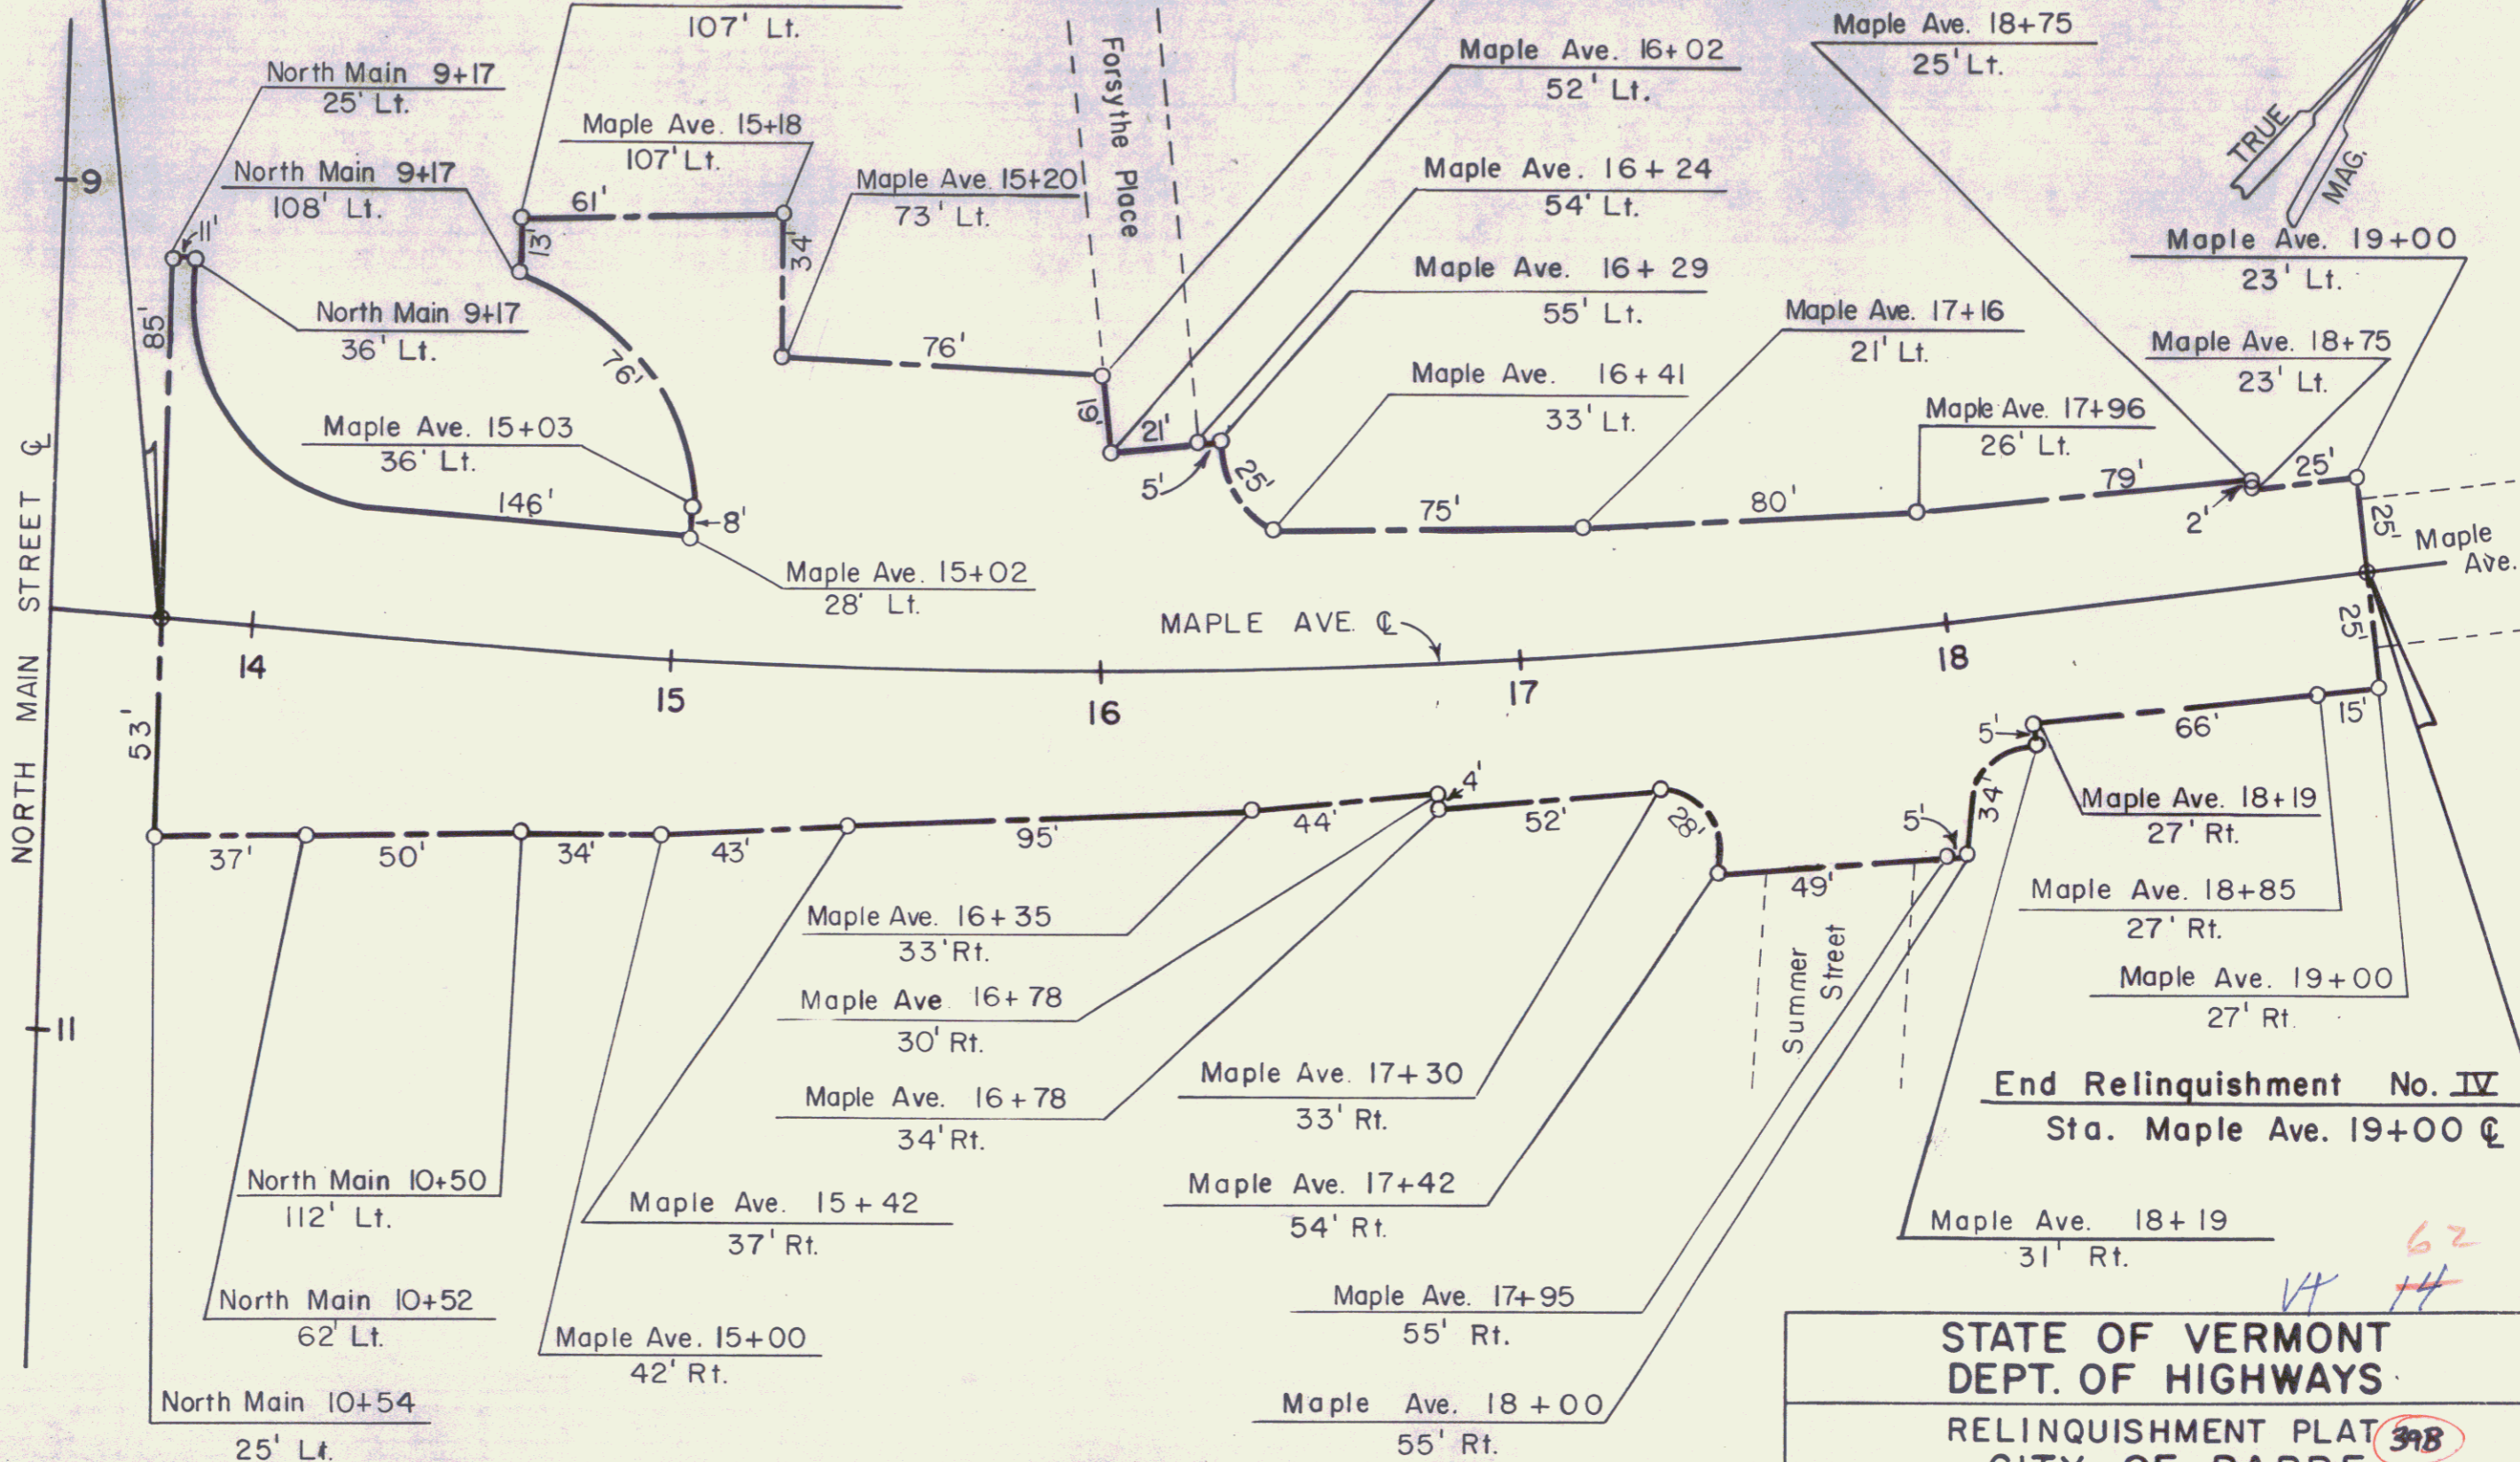


STATE OF VERMONT
DEPT. OF HIGHWAYS

RELINQUISHMENT PLAT **318**
CITY OF BARRE
MAPLE AVE.

PROJECT BERLIN-BARRE F026-1(7) **25**
APPROX. SCALE 1"=40' DATE 3-4-77 DRAWN BY kdp

SCALE 1" = 40'

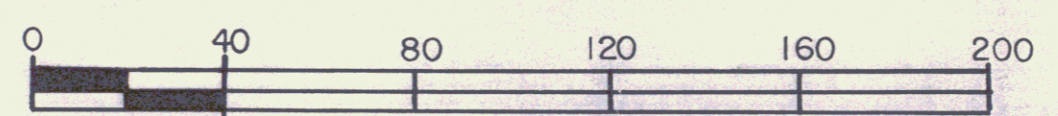

62
14
14