

EXCAVATION & REMOVAL OF ROAD SURFACES AND/OR PAVEMENTS
RT
155+00-155+60
162+25-168+00

CONSTRUCT DRIVE
LT
158+00 (ROW)
7+72

THREE CABLE GUARD RAIL WITH STEEL POSTS
RT
155+00-157+22

PLANK GUARD RAIL (for barricade)
RT
155+54

Steel Guide Posts
Approach @ 162+50 7

DRILLING & BLASTING OF SOLID ROCK SUBGRADE
LT
166+75-168+00
156+00-156+87



CONSTRUCT SPECIAL DITCH (TO BE PAID AS ITEM 106-A)
LT
157+10-160+65

DEMOLITION & DISPOSAL OF BUILDING
LT
No. 2-157+90
RT
No. 1-156+60

STONE FILL FOR SLOPE PROTECTION (LIGHT TYPE)
LT
157+10-160+65

CONSTRUCT APPROACH
RT
162+50

UNCLASSIFIED CHANNEL EXCAVATION
LT
157+10-160+65

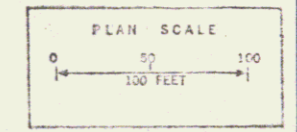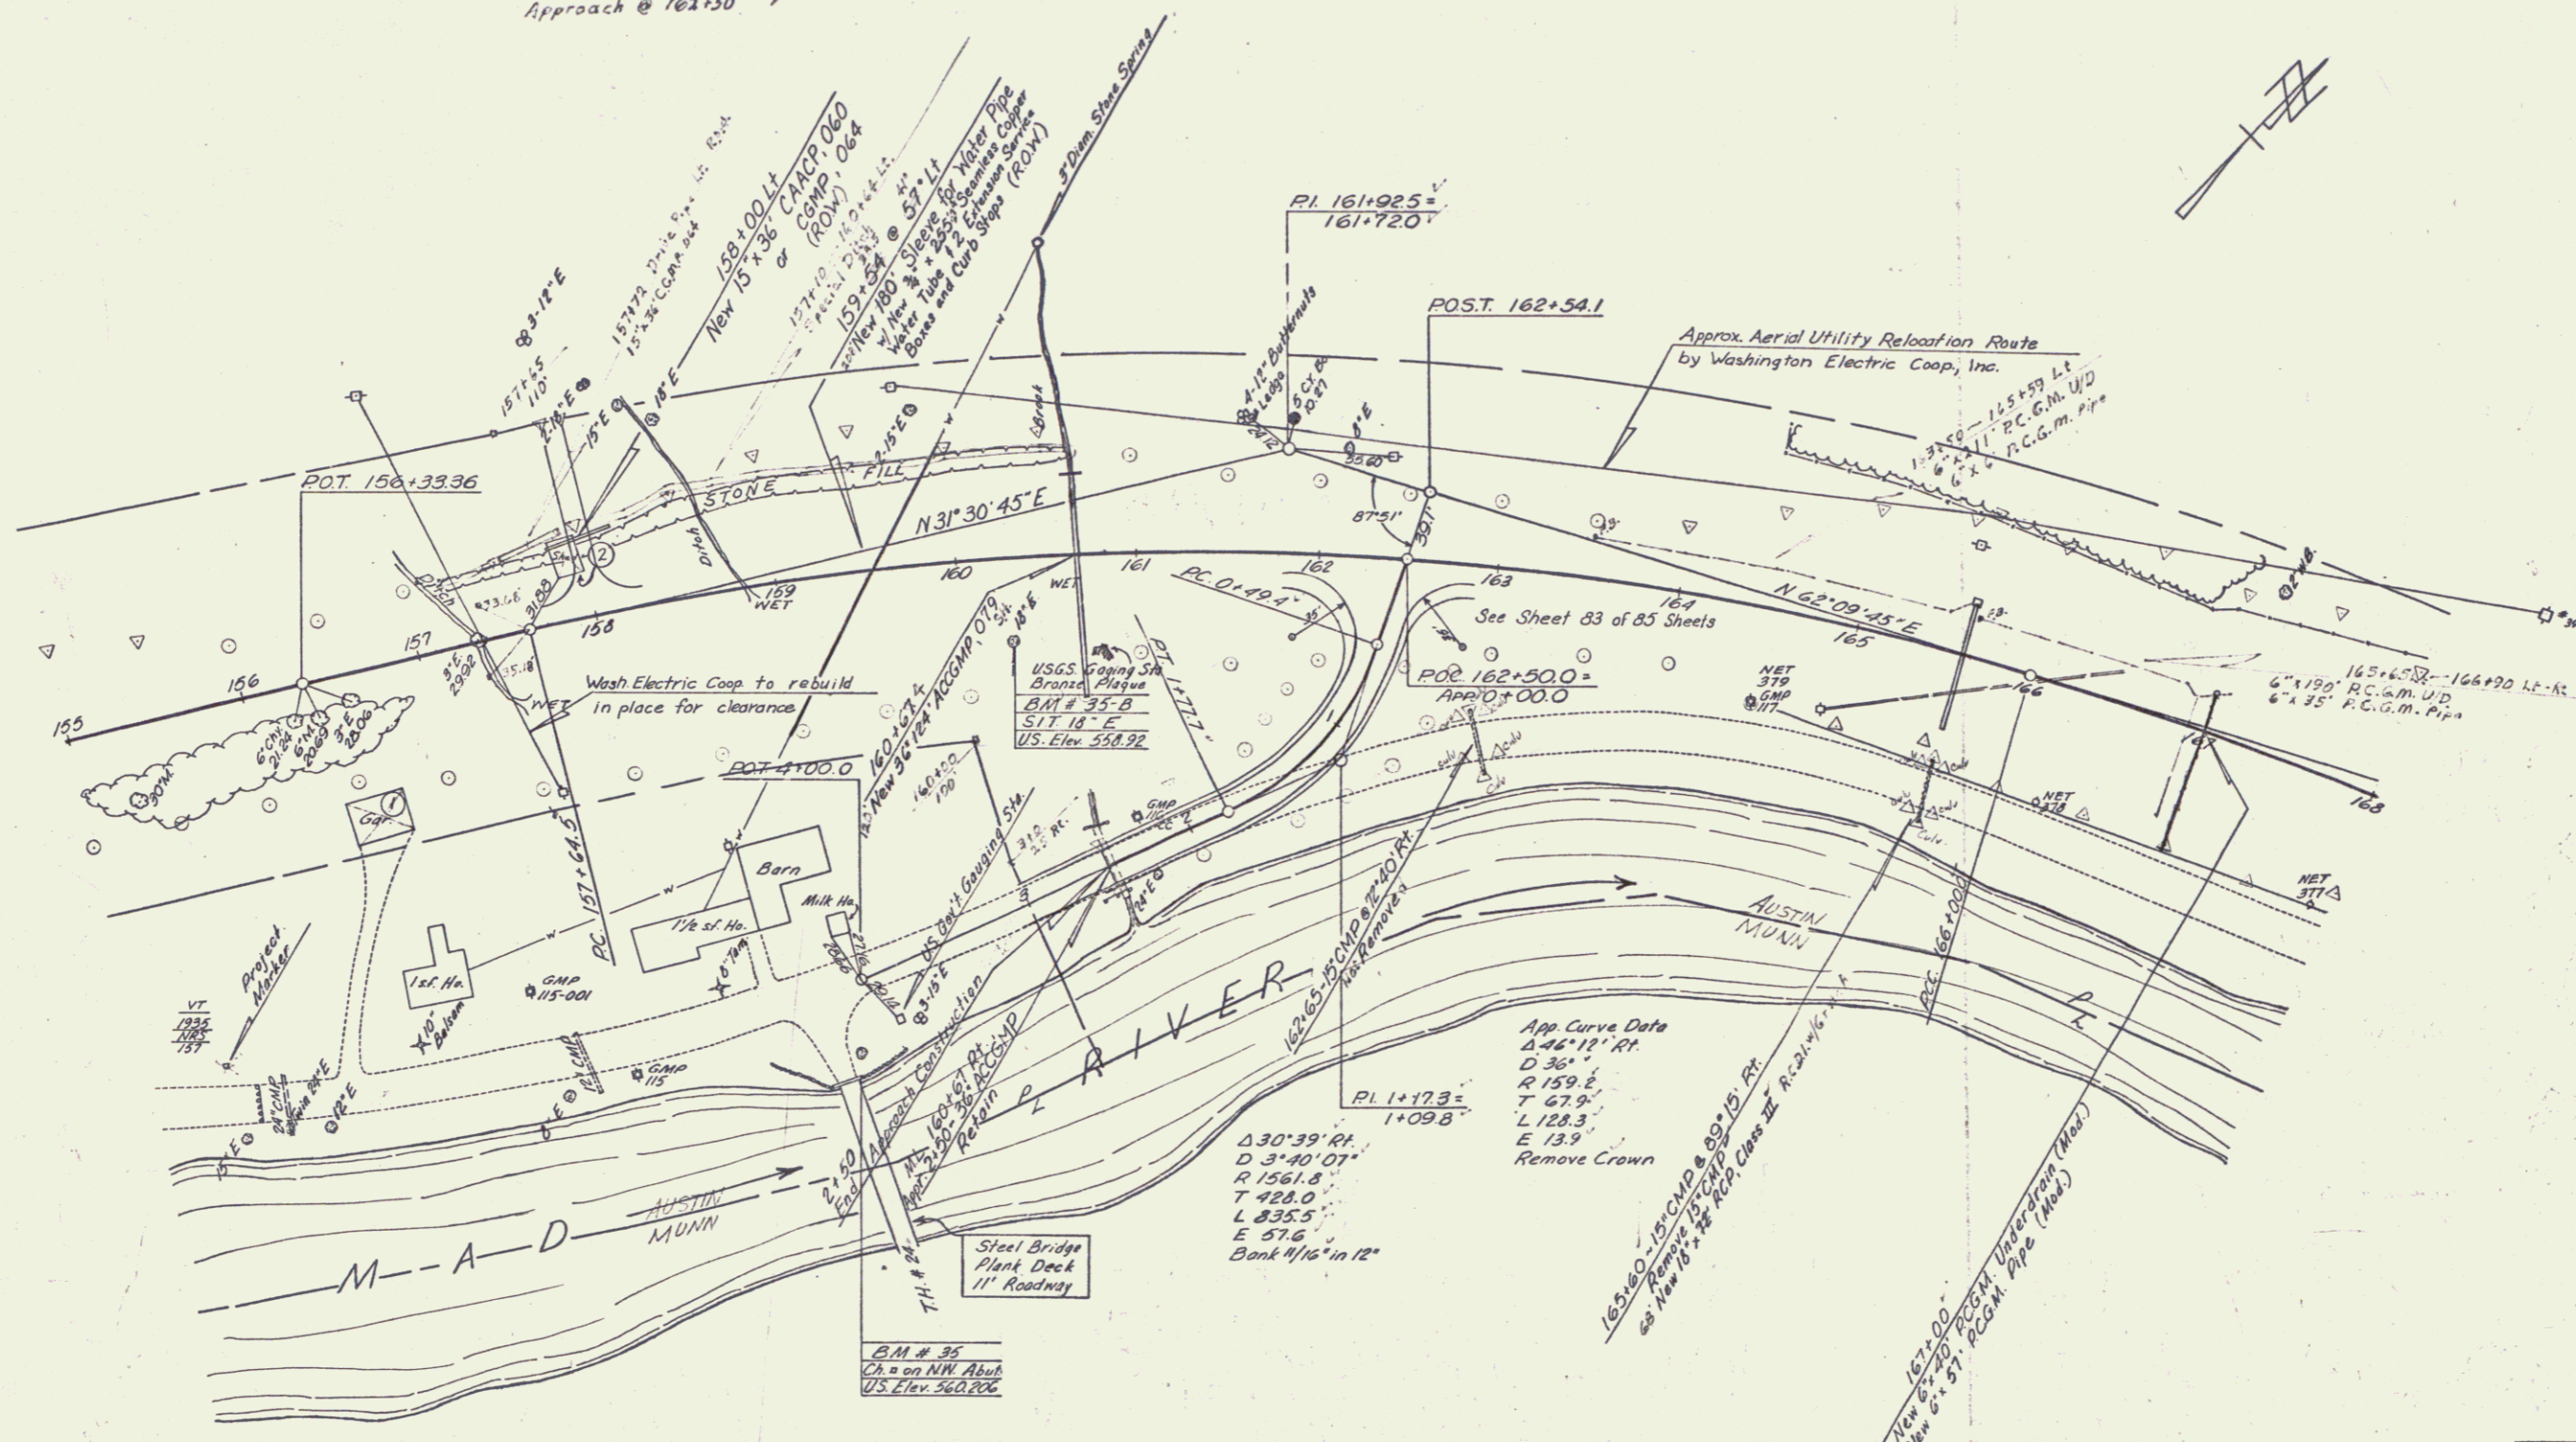

SURVEYED BY Jenett DATE Feb 66
DRAWN BY A. Gannon DATE Apr 66
TRACED BY A. Gannon DATE Apr 66
MORETOWN
PROJ. 5 NO. 0167(G)
SHEET 12 OF 85

7