


POOR ORIGINAL COPY

DRILLING AND PLACING OF
SOLID ROCK SLEPPERS
47+00-47+25
STONE FILL FOR SLOPE PROTECTION
(LIGHT TYPE)
L
48+10-55+35
UNCLASSIFIED CHANNEL ELEVATION
L
48+00-55+45

CONSTRUCT APPROACH
L
49+00
CONSTRUCT DRIVE
L1 R1
51+00 55+00
52+00 53+00
THREE COLEBURN RAIL
41 STEEL POSTS
L
47+00-56+32

REMOVAL AND DISPOSAL OF
PRESENT GUARD RAIL
L
47+00-49+00 49+00-54+33
BITUMINOUS CONCRETE CURB
ITEM 055
L
47+45-56+32
ELEVATION AND REMOVAL OF ROAD
SURFACES AND PAVEMENTS ITEM 119
L
47+00-54+35 52+42-54+15
47+00-54+00 52+42-54+00

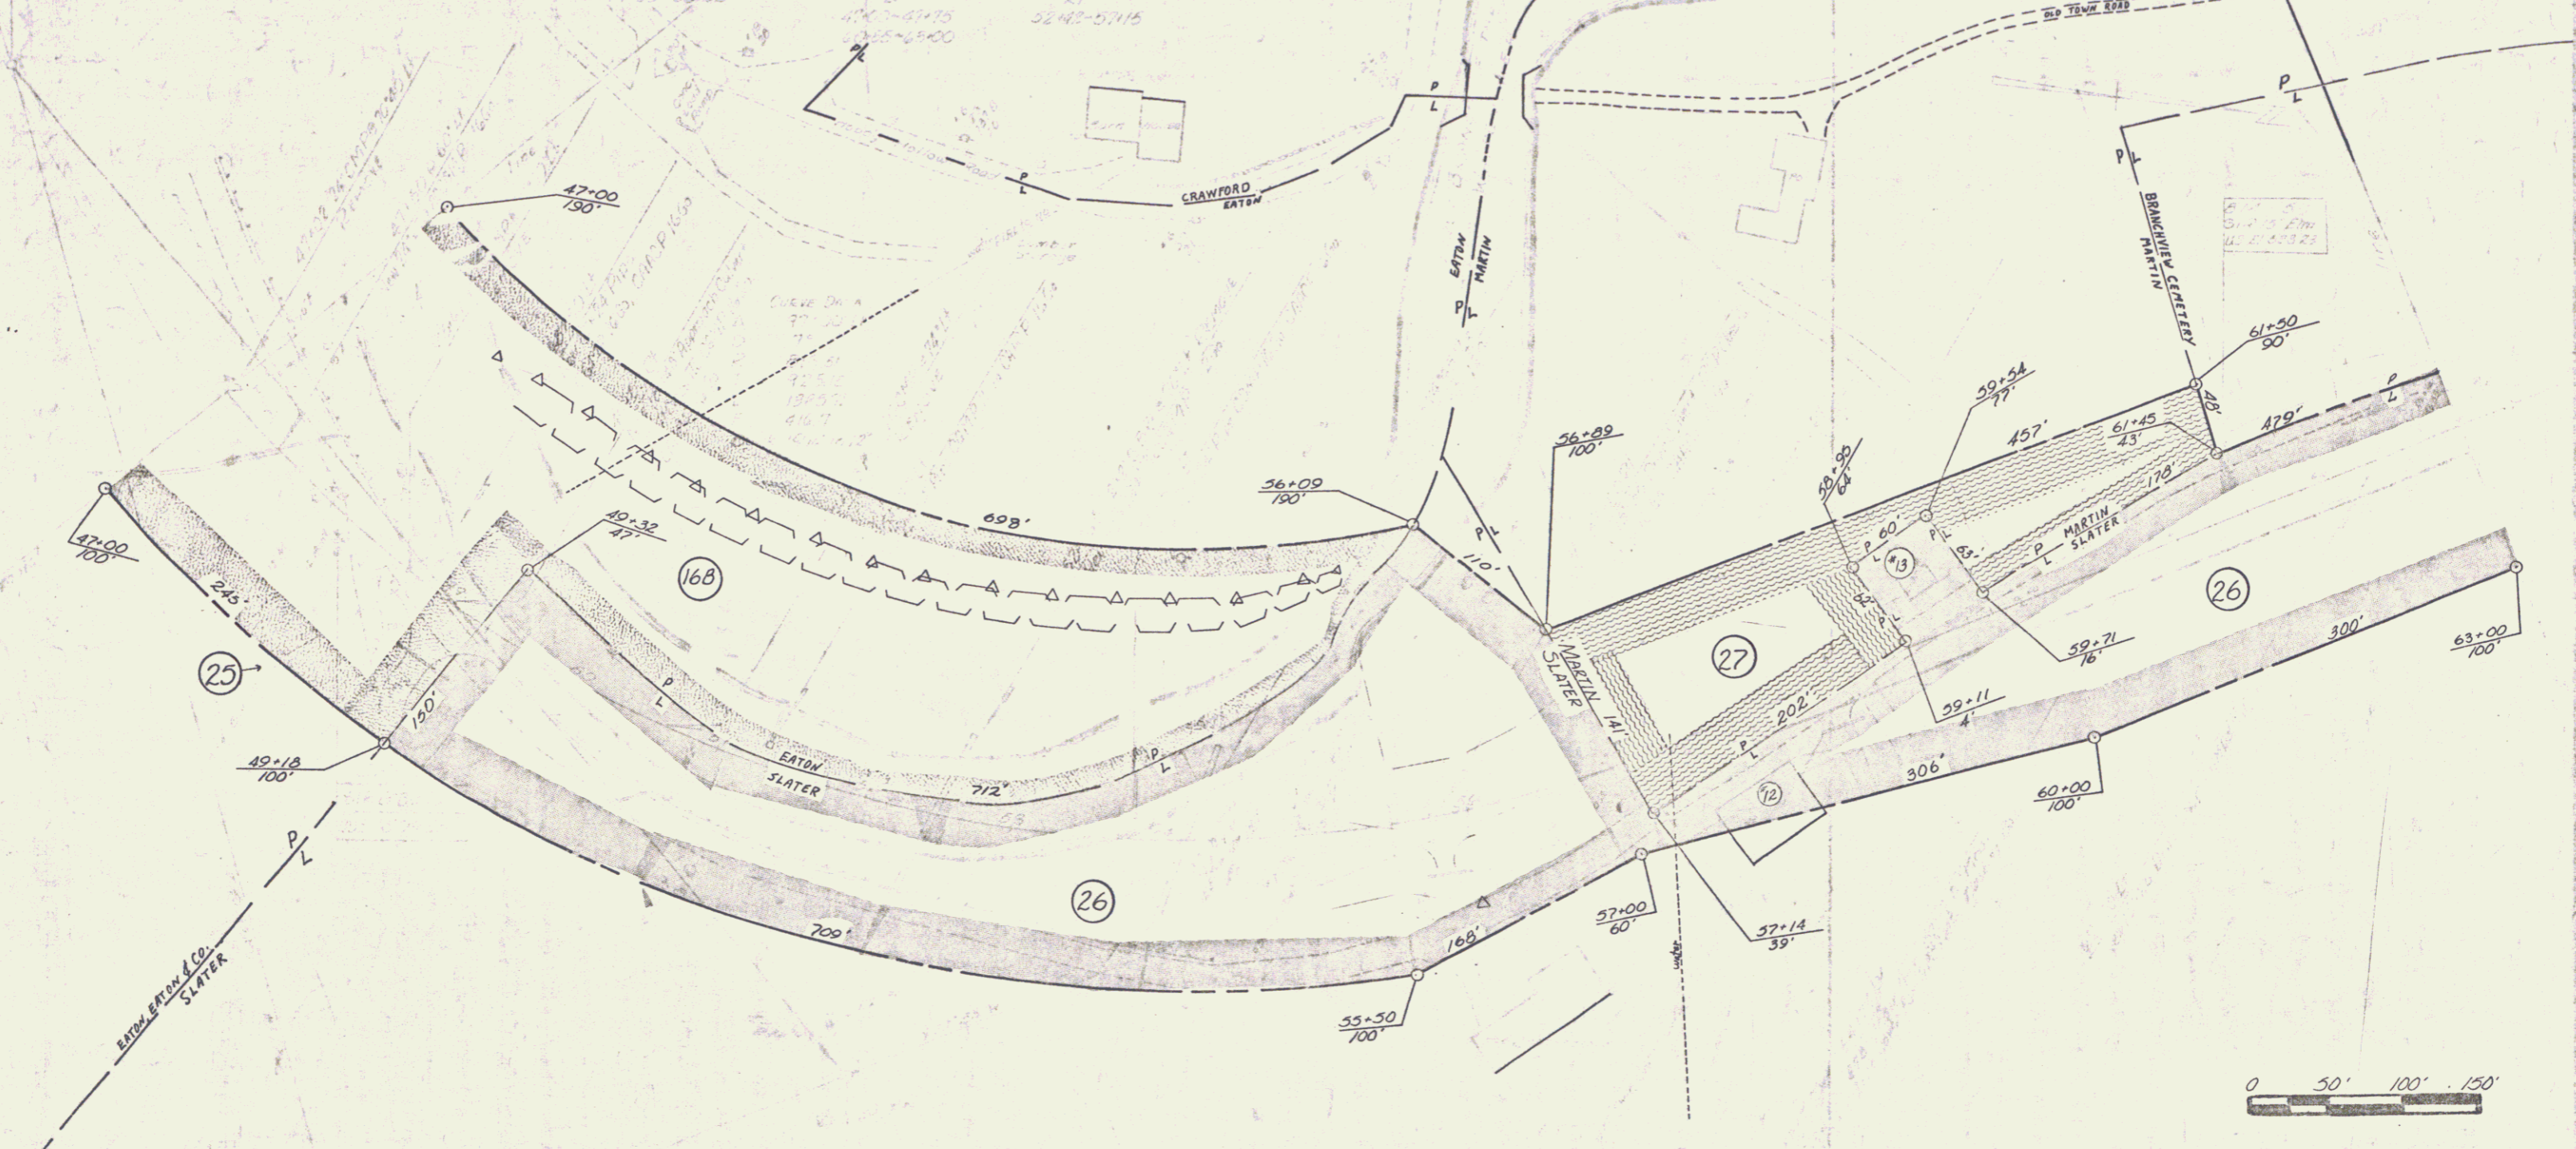

VERMONT DEPARTMENT OF HIGHWAYS
RIGHT-OF-WAY PLANS
PROJECT ROYALTON-TUNBRIDGE
NO 50169(1)
SHEET 20A OF 35