
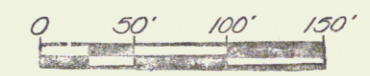


POOR ORIGINAL COPY

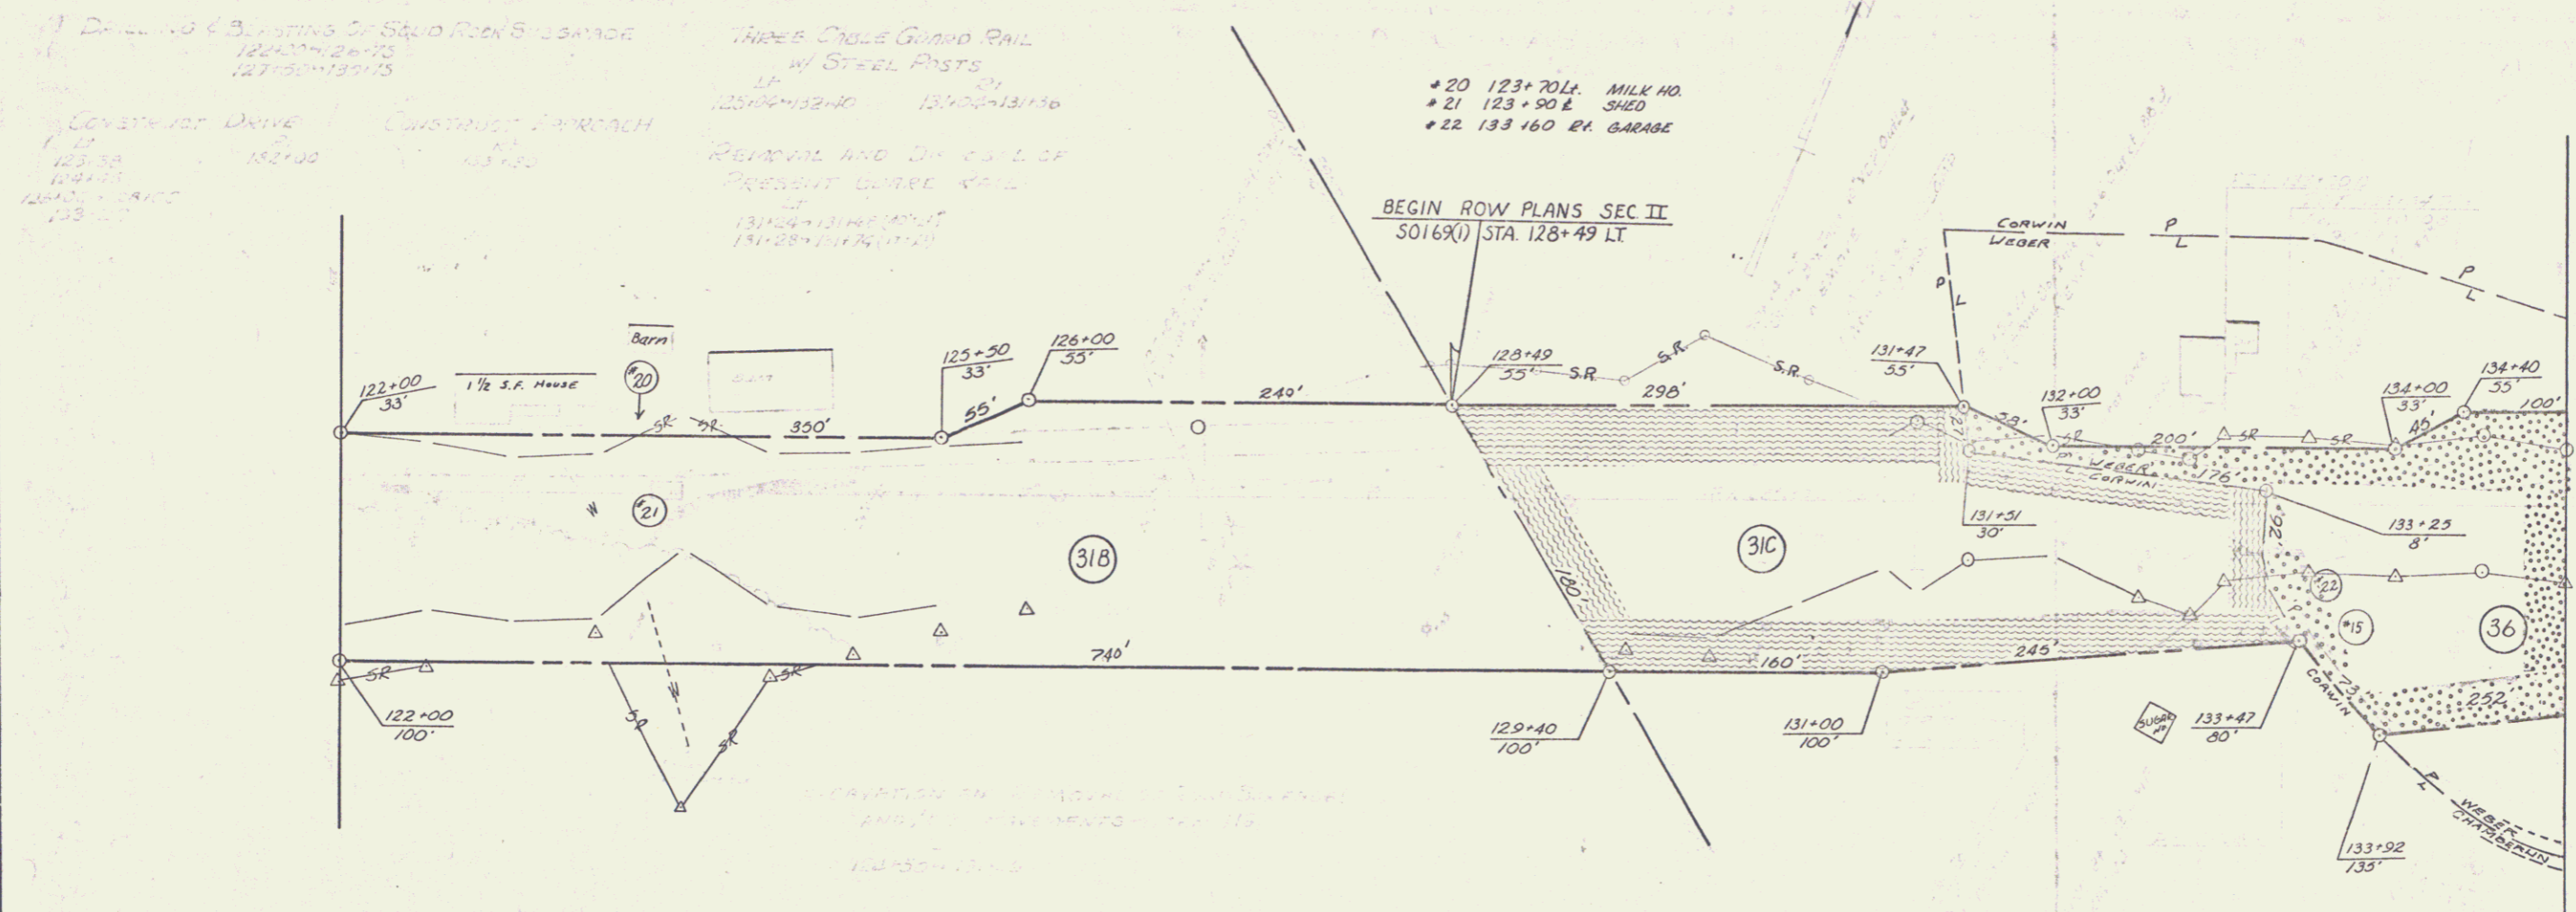

VERMONT DEPARTMENT OF HIGHWAYS
RIGHT-OF-WAY PLANS
PROJECT ROYALTON-TUNBRIDGE
No 50169(1)
SHEET 4 Of 8