


PARCEL 3  
 TOTAL AREA 169.0 A±  
 TAKING 8.69 A±  
 REMAINDER 160.31 A±  
 APPROX. SCALE 1" = 500'




PARCEL 10  
 TOTAL AREA 57.7 A±  
 TAKING 0.01 A±  
 REMAINDER 57.7 A±  
 APPROX. SCALE 1" = 200'


\*ALL R.T. & HWY. EASE. ONLY

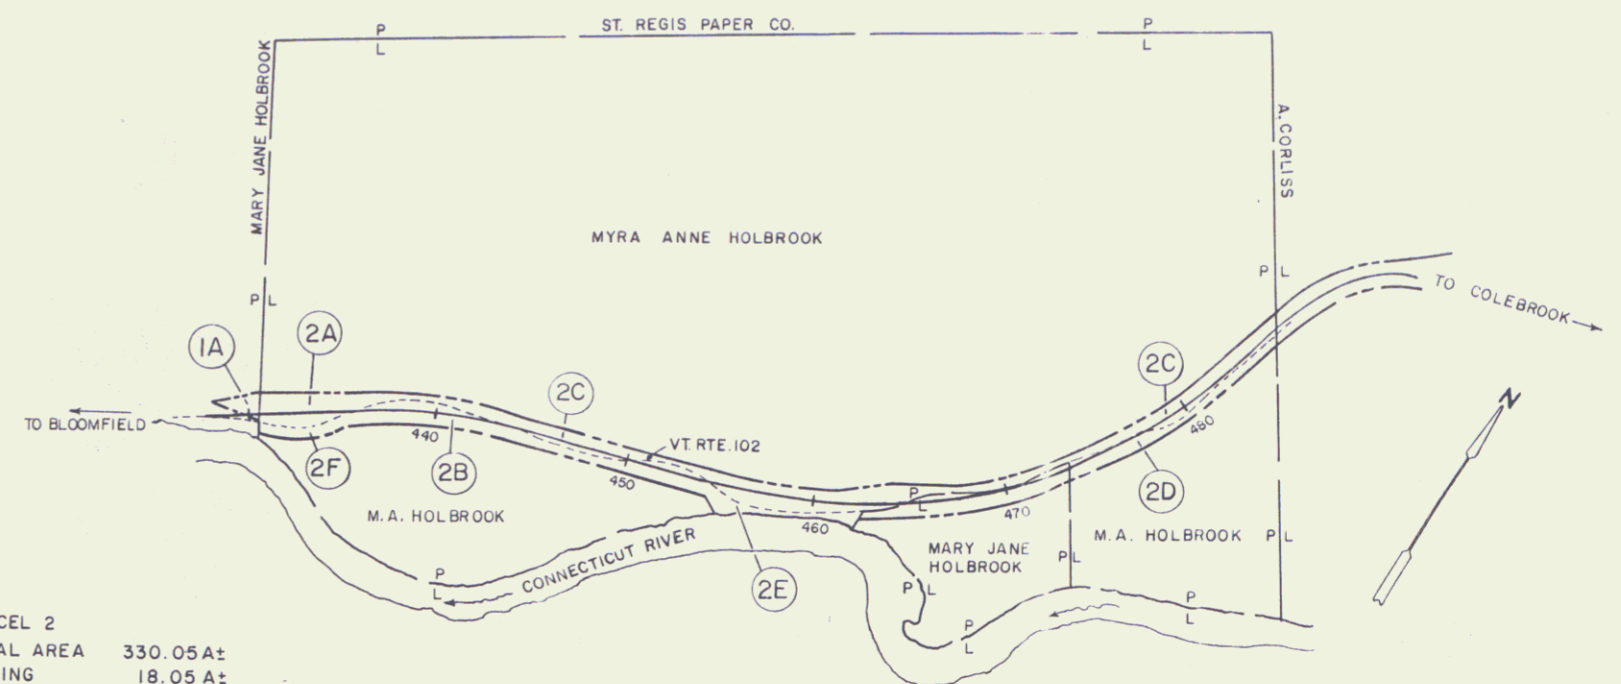

PARCEL 2  
 TOTAL AREA 330.05 A±  
 TAKING 18.05 A±  
 REMAINDER 312.00 A±  
 APPROX. SCALE 1" = 500'

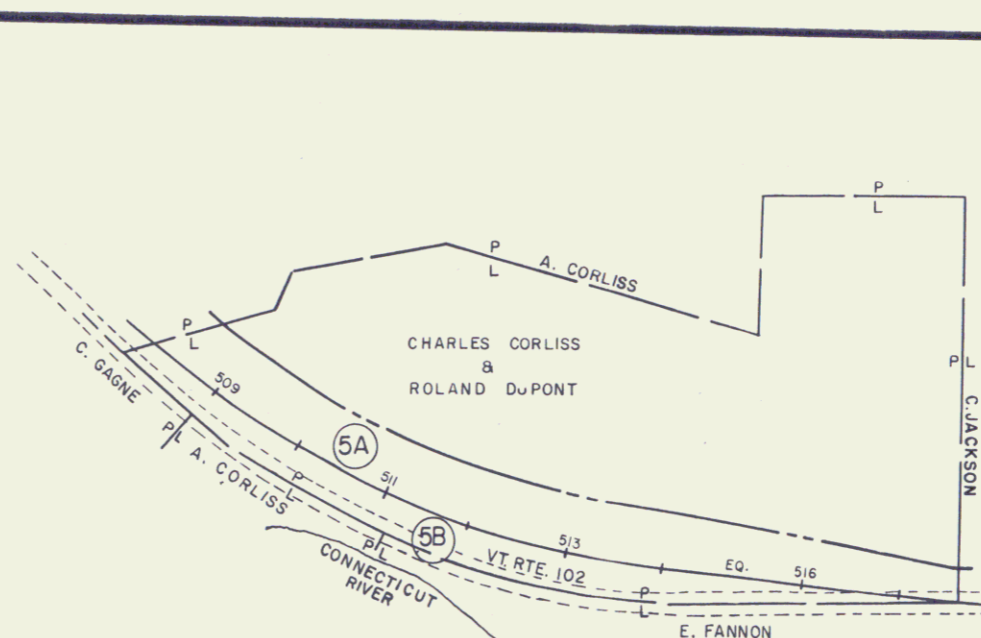

PARCEL 5  
 TOTAL AREA 5.83 A±  
 TAKING 1.63 A±  
 REMAINDER 4.20 A±  
 APPROX. SCALE 1" = 100'

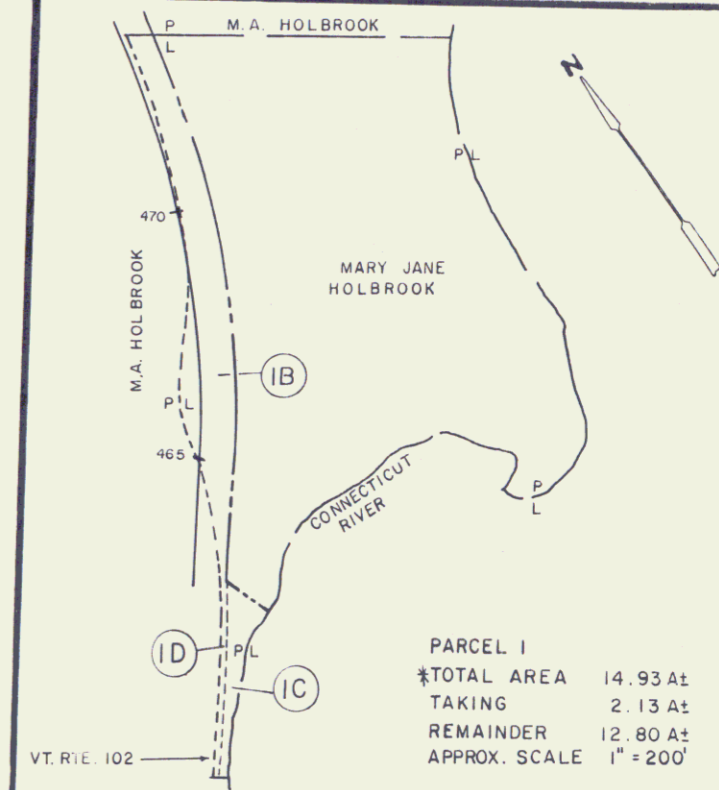

PARCEL 1  
 TOTAL AREA 14.93 A±  
 TAKING 2.13 A±  
 REMAINDER 12.80 A±  
 APPROX. SCALE 1" = 200'

\*DOES NOT INCLUDE REMAINDER FOR PARCEL 1A AS SHOWN ON SHEET 12A

TOWN OF LEMINGTON

PROJECT LEMINGTON S0271(5)

SHEET 15 OF 15