
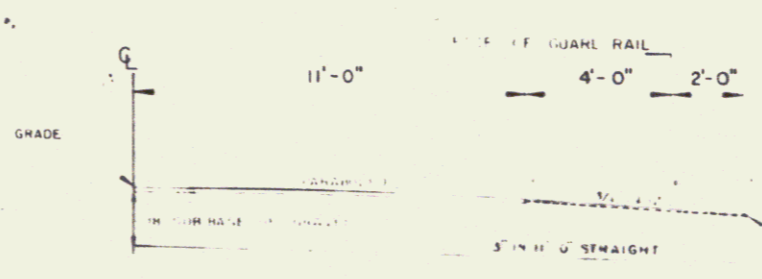
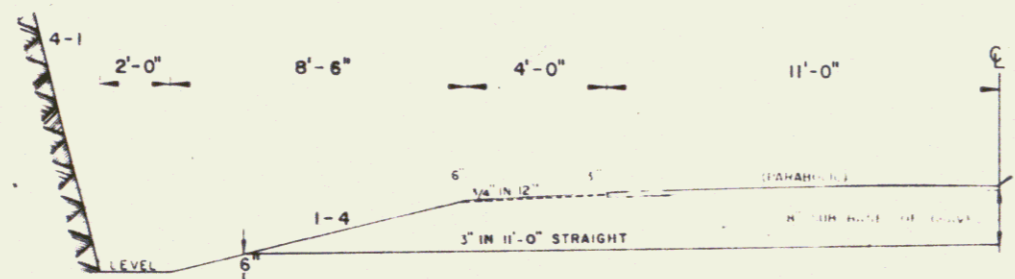
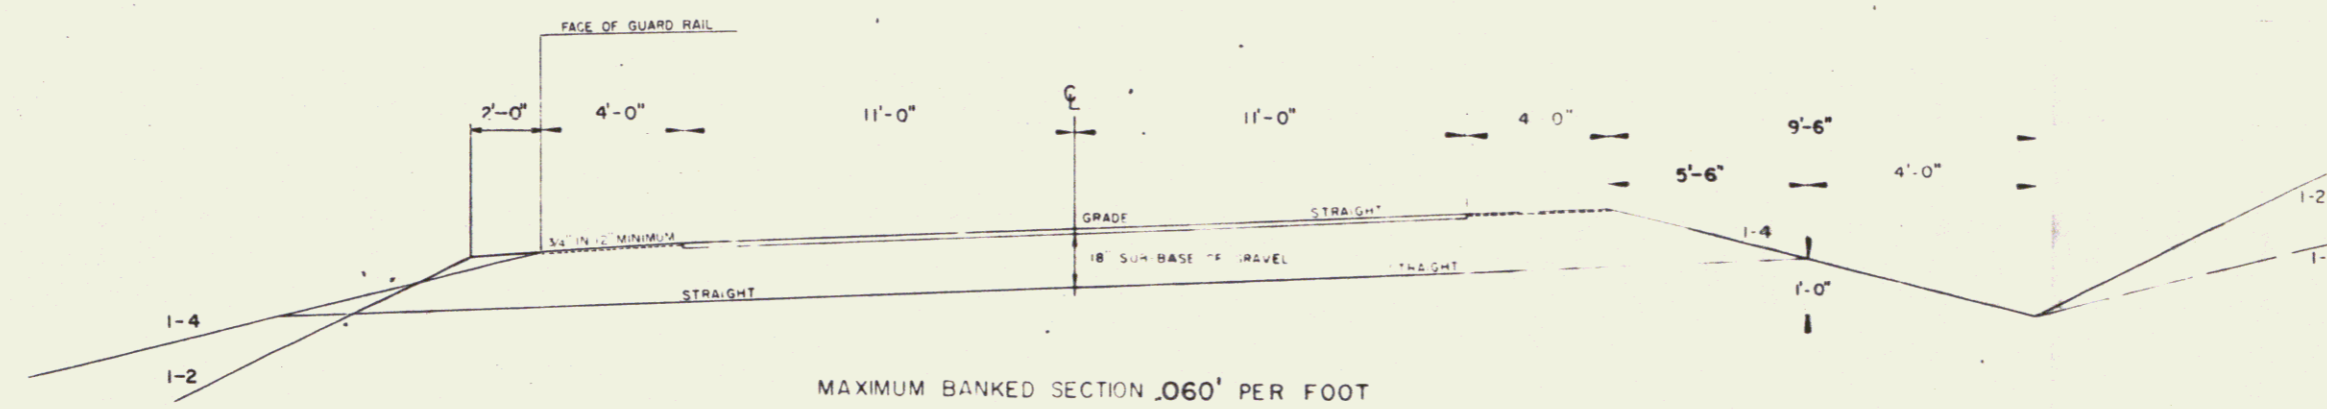
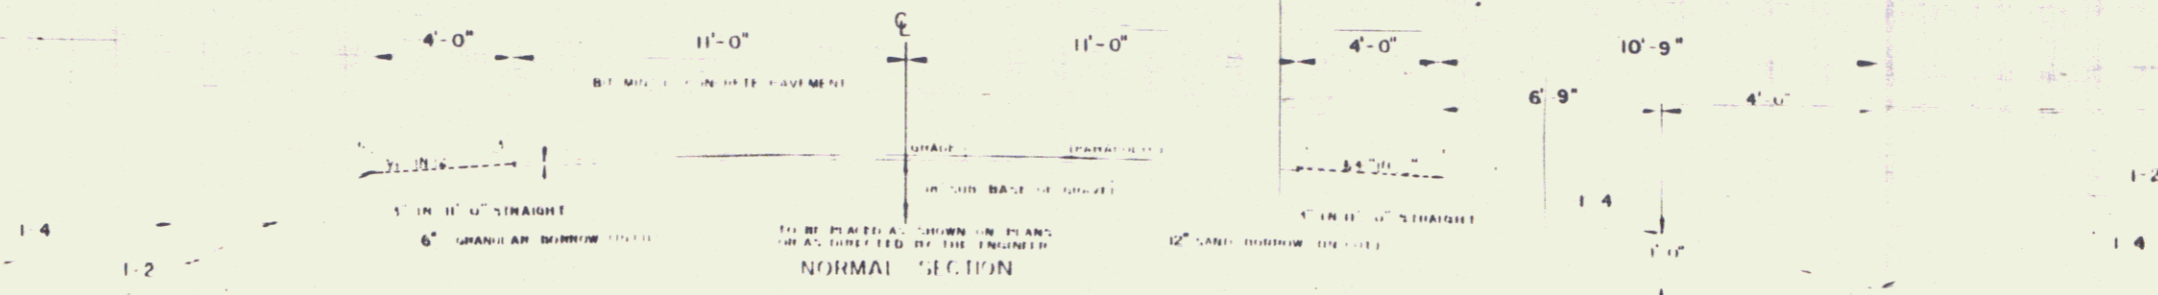


TYPICAL SECTIONS

2" BITUMINOUS CONCRETE PAVEMENT, ITEM 406.25

11" SUB BASE OF GRAVEL, ITEM 301.15

SHOULDERS: IN AREAS WITH 5% GRADE AND OVER, SHOULDERS WILL BE PAVED WITH 2" OF BITUMINOUS CONCRETE PAVEMENT, ITEM 406.25 TO BE PLACED AS SHOWN ON PLANS OR AS DIRECTED BY THE RESIDENT ENGINEER

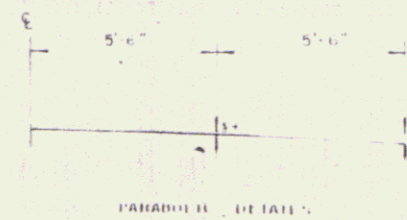

GENERAL NOTES

SEED, ITEM 651.10 TO BE APPLIED AS DIRECTED BY THE ENGINEER

%WT	LOS/A	NAME	PURN. GERM.%
5.55	2	CROWN VETCH	97 75
4.67	25	CREEPING RED FESCUE	98 85
8.55	5	TIMOTHY	99 85
5.00	5	REY. TOP	92 85
10.67	100	PENNSYLVANIA GRASS (VAR. PENNSYLV.)	95 80
10.67	100	ALFALFA (VAR. NARANCA)	99 85
8.55	5	BIRD-FOOT TREFLE (LEMPERE)	98 85
3.00	80		

THE SEED MIXTURE SHALL NOT HAVE A WEED CONTENT EXCEEDING 0.40% BY WEIGHT AND SHALL BE FREE FROM ALL NOXIOUS WEED SEED

MARKER POSTS, WOOD OR STEEL AS SPECIFIED TO BE PLACED AS DIRECTED BY THE ENGINEER

FERTILIZER, ITEM 651.15 FORMULA 10-20-10 TO BE USED WITH SEED, ITEM 651.10 APPLIED AT THE RATE OF 10 LBS/ACRE

AGRICULTURAL LIMESTONE, ITEM 651.20 TO BE APPLIED AT RATE OF 2 TONS/ACRE OR AS DIRECTED BY THE ENGINEER

HAY MULCH, ITEM 651.25 TO BE PLACED ON EARTH SLOPES AT THE RATE OF 2 TONS/ACRE

LIPOSOIL, ITEM 651.10 TO BE USED WITH SEED, ITEM 651.10 IN RESIDENTIAL AREAS, AS DIRECTED BY THE ENGINEER

SEE STANDARD SHEET 11-5 FOR SPECIAL SLOPE REINFORCEMENT

SEE STANDARD SHEET 11-2 FOR PAY LIMITS OF SAND BORROW WHEN USED IN CONJUNCTION WITH UNDERDRAIN

ALLOWABLE THICKNESS TOLERANCE
SUB BASE 1/4"
CONTROLLED MATERIAL 1/4"
PAVEMENT 1/4"

TOWN OF BELVIDERE

STATE OF VERMONT
DEPARTMENT OF HIGHWAYS

DRAWN BY: [Signature] TRACED BY: BRS/WAL
PROJ. S. N° RS-0282(2) SHEET 2 OF 51