
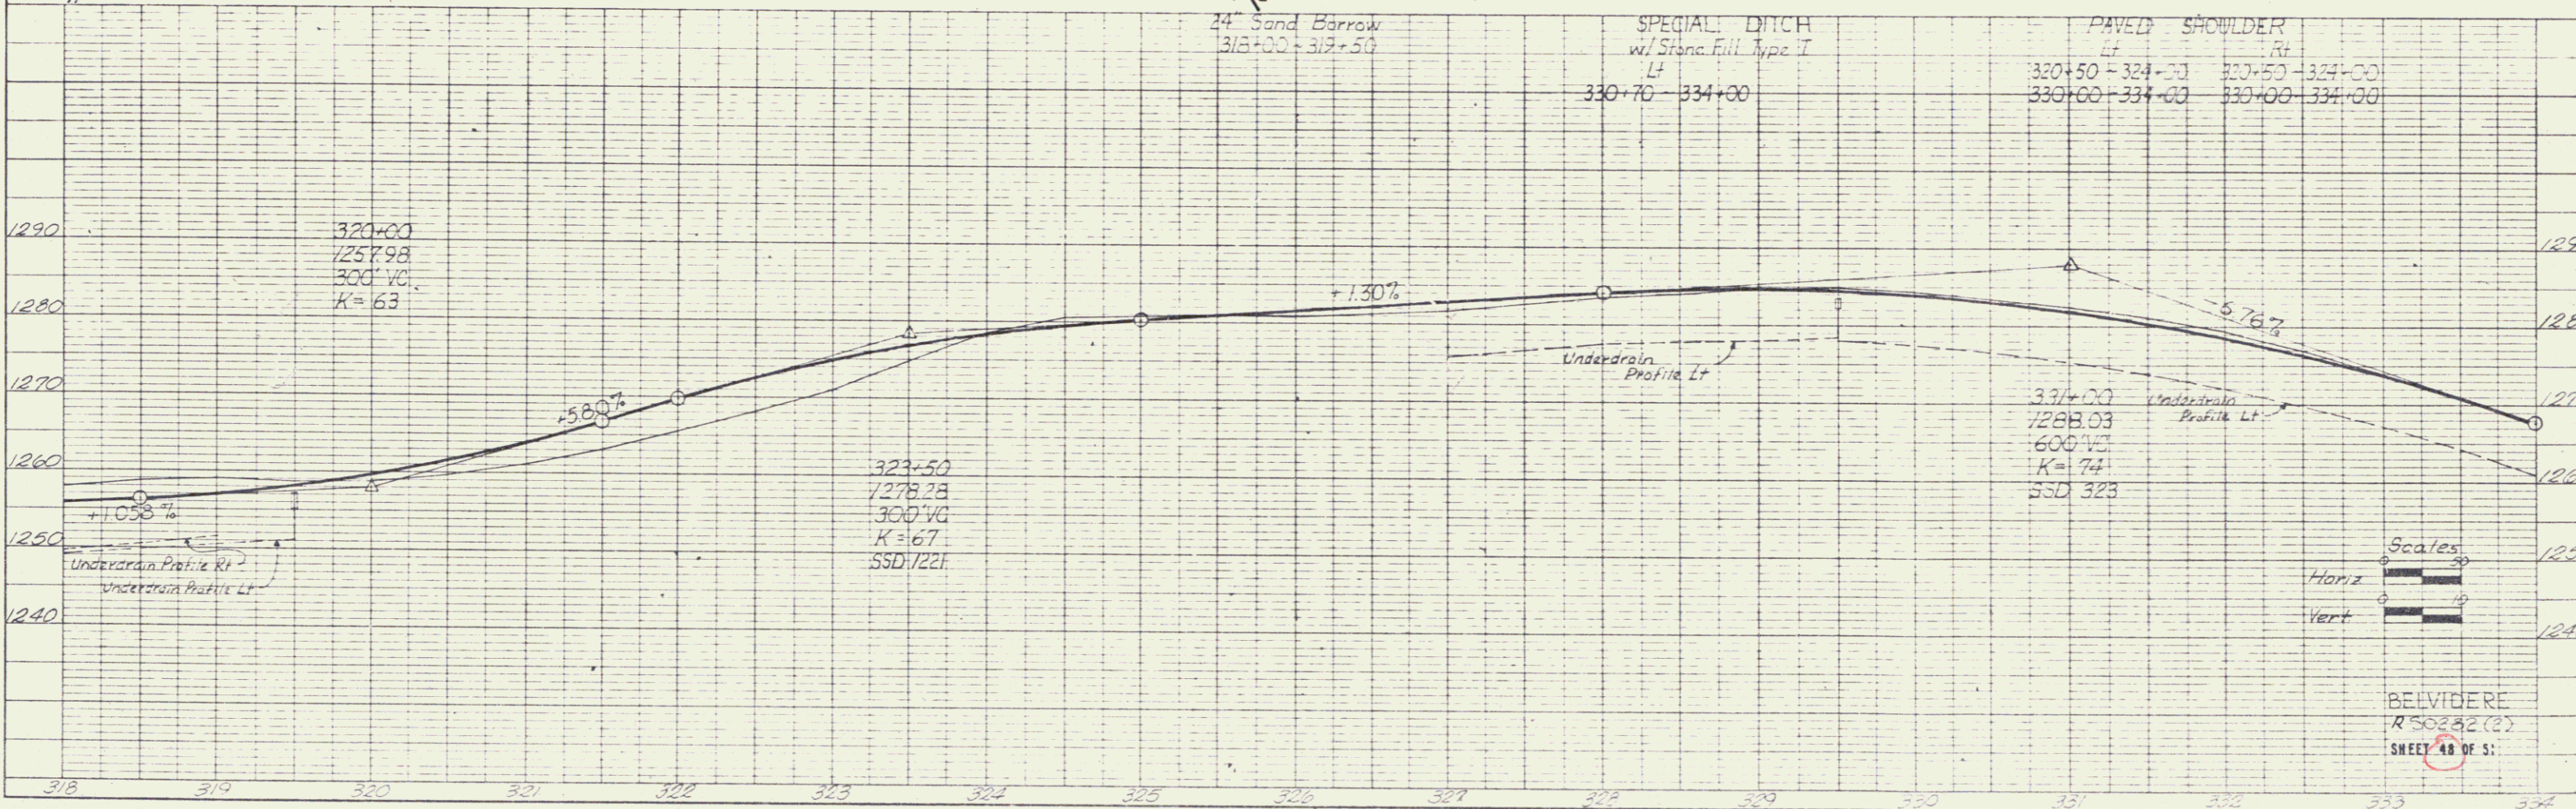


| | | |
|---------|------|-----|
| PLAN | DATE | BY |
| PROJECT | 3/77 | AMT |
| NO. | | |

| | | |
|---------|------|-----|
| PROFILE | DATE | BY |
| PROJECT | 3/77 | AMT |
| NO. | | |

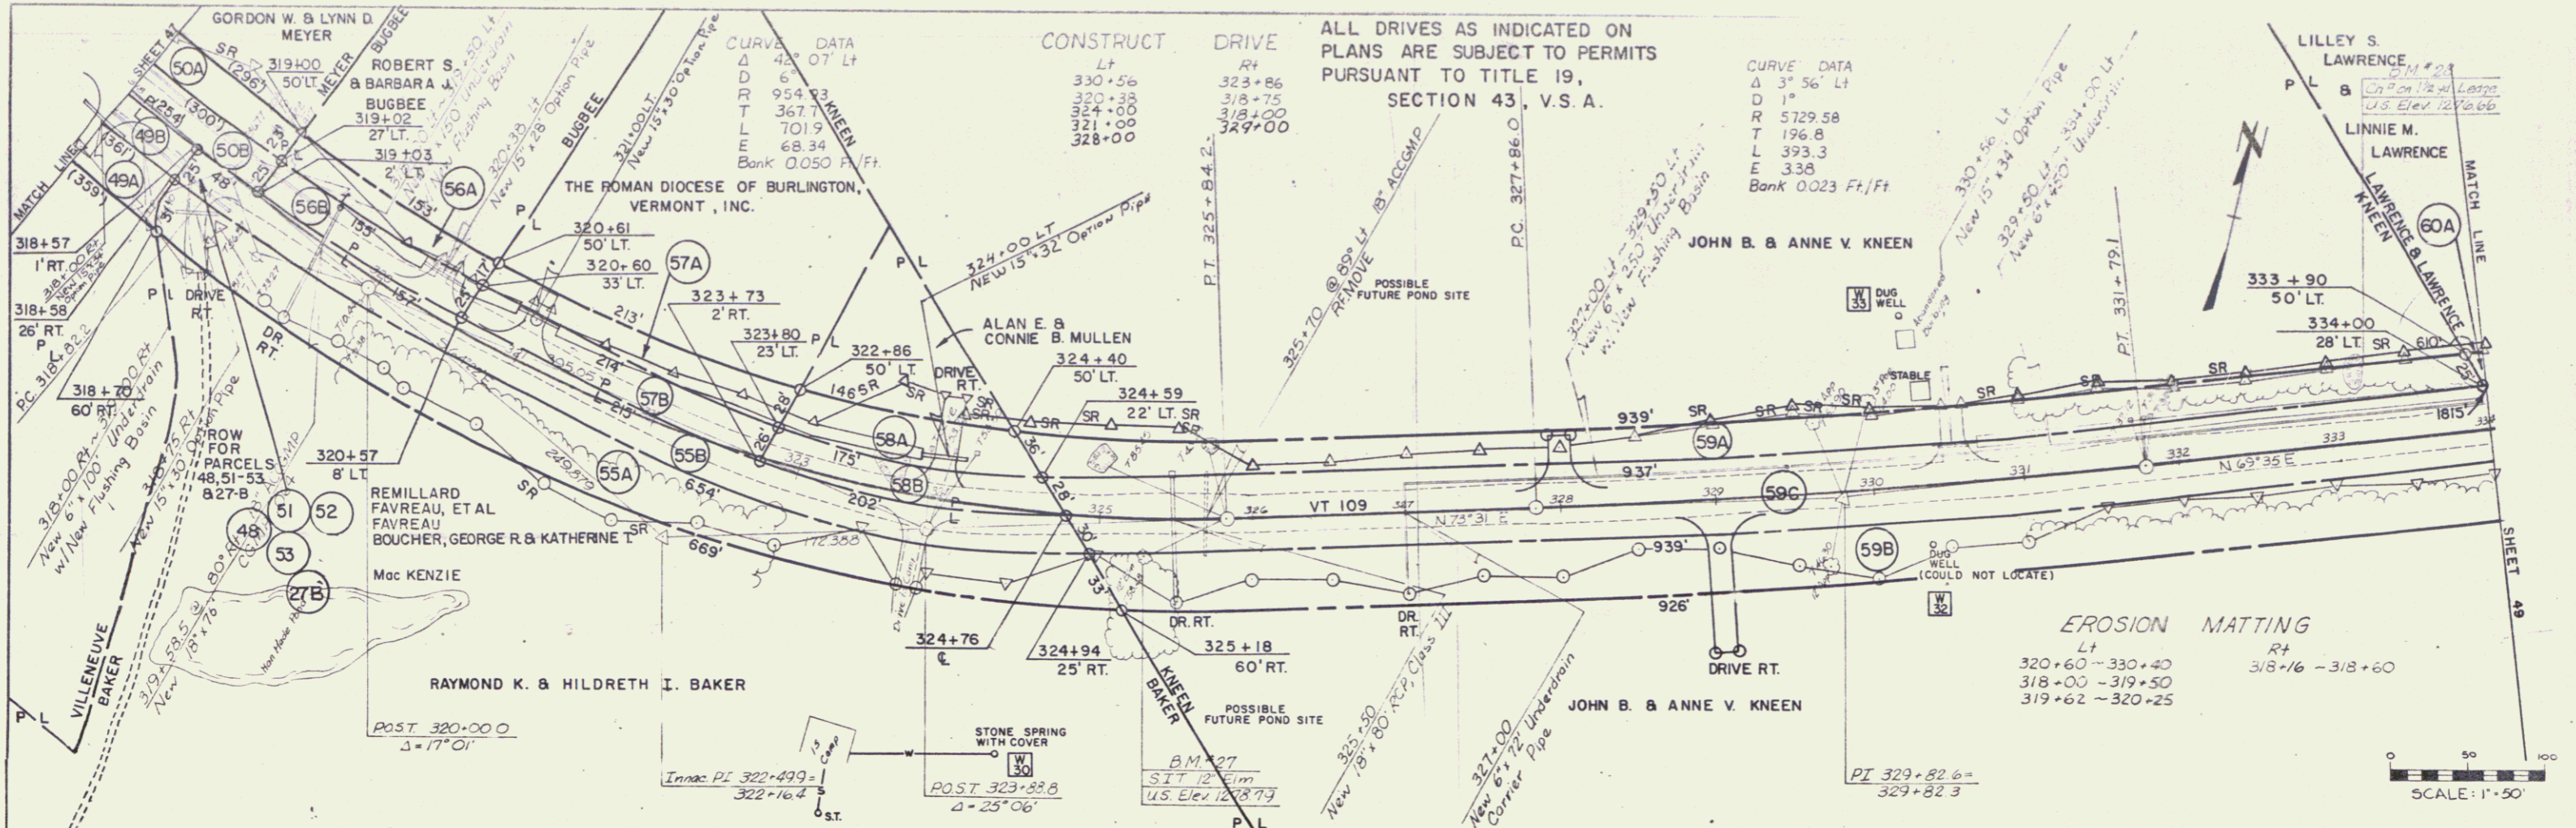

K-E PLATE 1, TRANSFILES
SOUTH & ORRIS CO.

BELVIDERE
R 50282 (2)
SHEET 48 OF 51