


PLAN	DATE
NO.	
BY	
CHECKED	
APPROVED	
PROJECT	

PROFILE	DATE
NO.	
BY	
CHECKED	
APPROVED	
PROJECT	

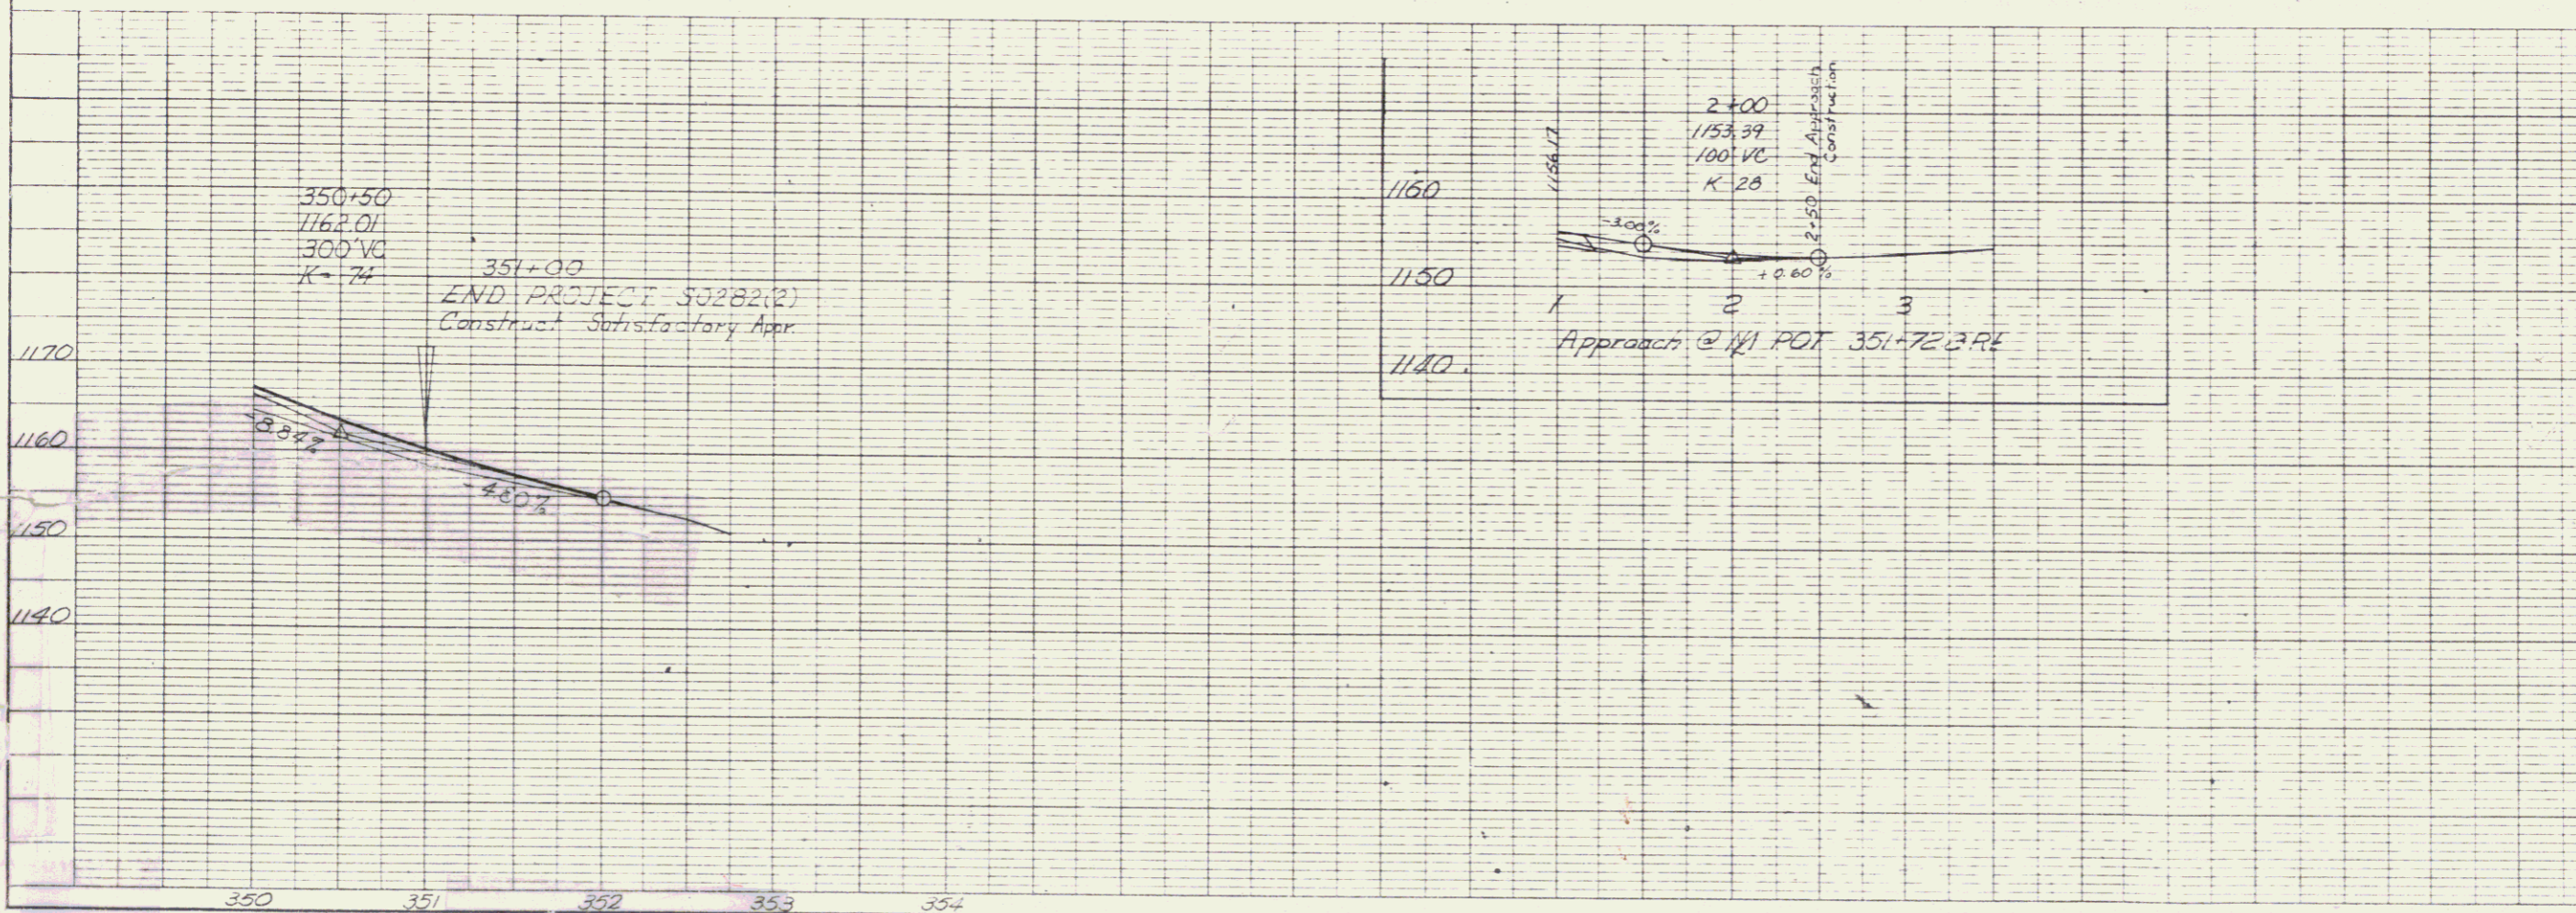

Scales  
 Horiz 1" = 50'  
 Vert 1" = 10'  
 Feet

BELVIDERE  
 RD 222(2)  
 SHEET 51 OF 51

54