

| SEED, Item 651.10 | | | | |
|-------------------|--------|---------------------|--------|---------|
| % Wt. | Lbs./A | Name | Pur. % | Germ. % |
| 41.67 | 25 | Creeping Red Fescue | 98 | 85 |
| 25.00 | 15 | Alfalfa | 99 | 85 |
| 8.33 | 5 | Red Top | 92 | 85 |
| 16.67 | 10 | Perennial Rye Grass | 95 | 90 |
| 8.33 | 5 | Birdfoot Trefoil | 98 | 80 |
| 100.00 | 60 | (Var. Empire) | | |

The seed mixture shall not have a weed content exceeding 0.40% by weight and shall be free from all noxious weed seed.

Wood Marker Posts, Item 619.15, to be placed as directed by the engineer.

Fertilizer, Item 651.15, to use formula 10-20-10 with seed. Item 651.10 applied at the rate of 500 lbs per acre.

Agricultural Limestone, Item 651.20, to be applied at the rate of 2 tons per acre, or as directed by the engineer.

Hay Mulch, Item 651.25, to be placed on all earth slopes at the rate of 2 tons per acre.


Topsoil, Item 653.10, to be used with Item 651.10 in residential areas as directed by the engineer.

See Standard Sheet B-5 for typical slope rounding.



See Standard Sheet D-2 for pay limits of Sand Borrow when used in conjunction with underdrain.

VT. RTE. 58 TYPICAL SECTIONS

- 2" Bituminous Concrete Pavement, Item 406.25 (2-1" Courses) (Permissible Tolerance 1/4")
- 18" Sub-base of Gravel, Item 301.15 (Permissible Tolerance 1")
- Shoulders: In areas with 5% grade and over shoulders will be paved with 1" of Bituminous Concrete Pavement Item 406.25 (Permissible Tolerance 1/4") To be placed as shown on plans or as directed by the engineer.
- 6"-12" Granular Borrow, Item 203.32 (In Fill) (Permissible Tolerance 1") } To be placed as shown on plans
- 12"-24" Sand Borrow, Item 203.31 (In Cut) (Permissible Tolerance 1") } or as directed by the engineer.

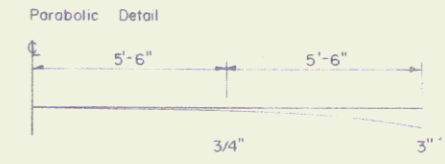

Permissible tolerances in parenthesis apply to thickness only.

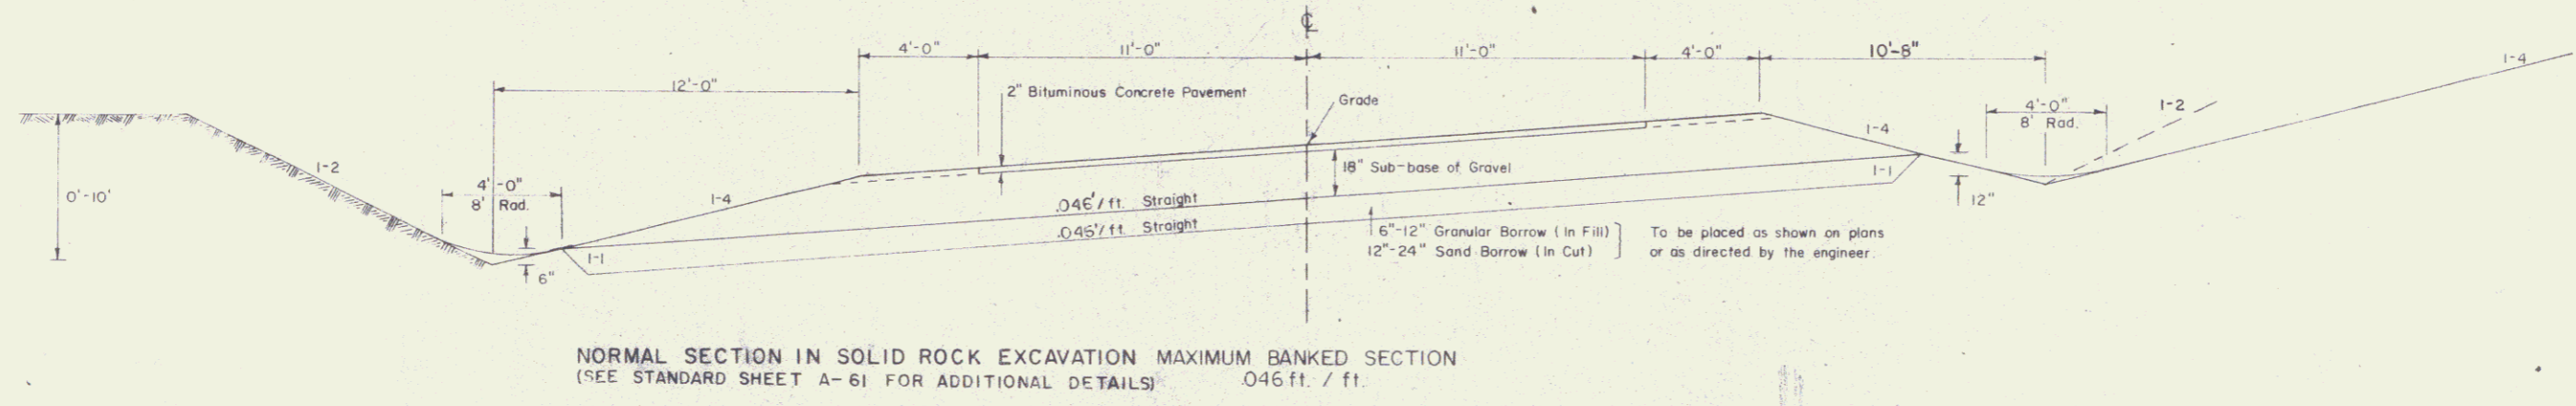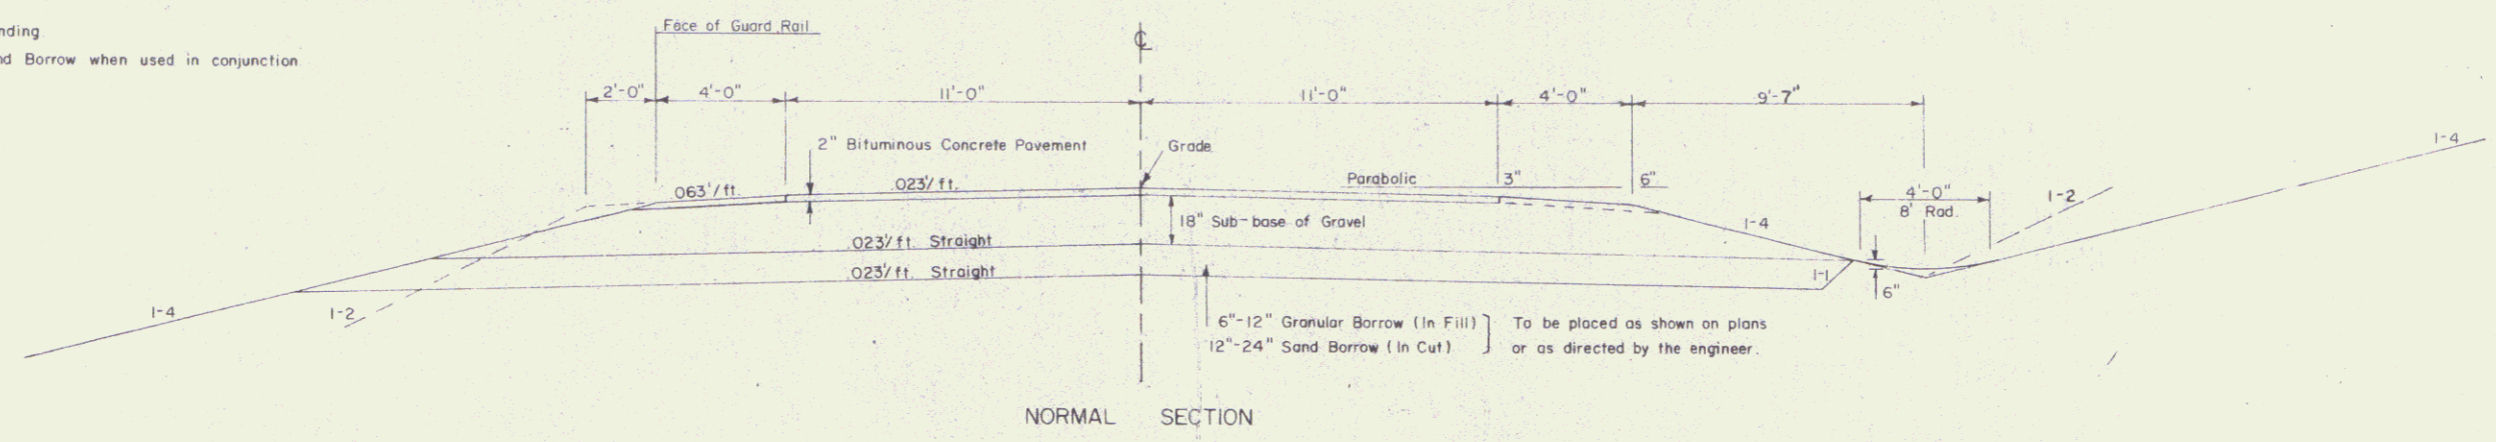

SURVEYED BY: _____ DATE: 1/74

DRAWN BY: SRS DATE: 4/74

TRACED BY: SRS DATE: 4/74

LOWELL

PROJ. RS NO. 0308 (4)

SHEET 2 OF 33