
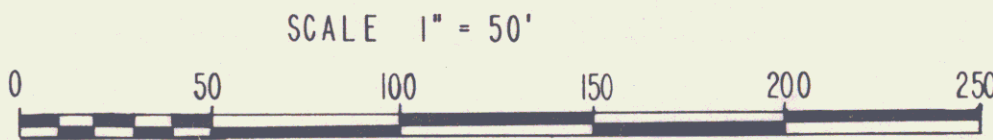
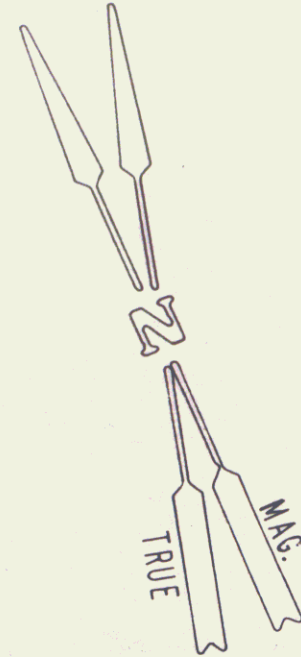


MP 0612

SHADED AREA OF 816 S.F. ± TO BE TRANSFERRED FROM JAY B. & ELLA M. VAUGHN TO KENNETH R. & THERESA F. LAVANWAY

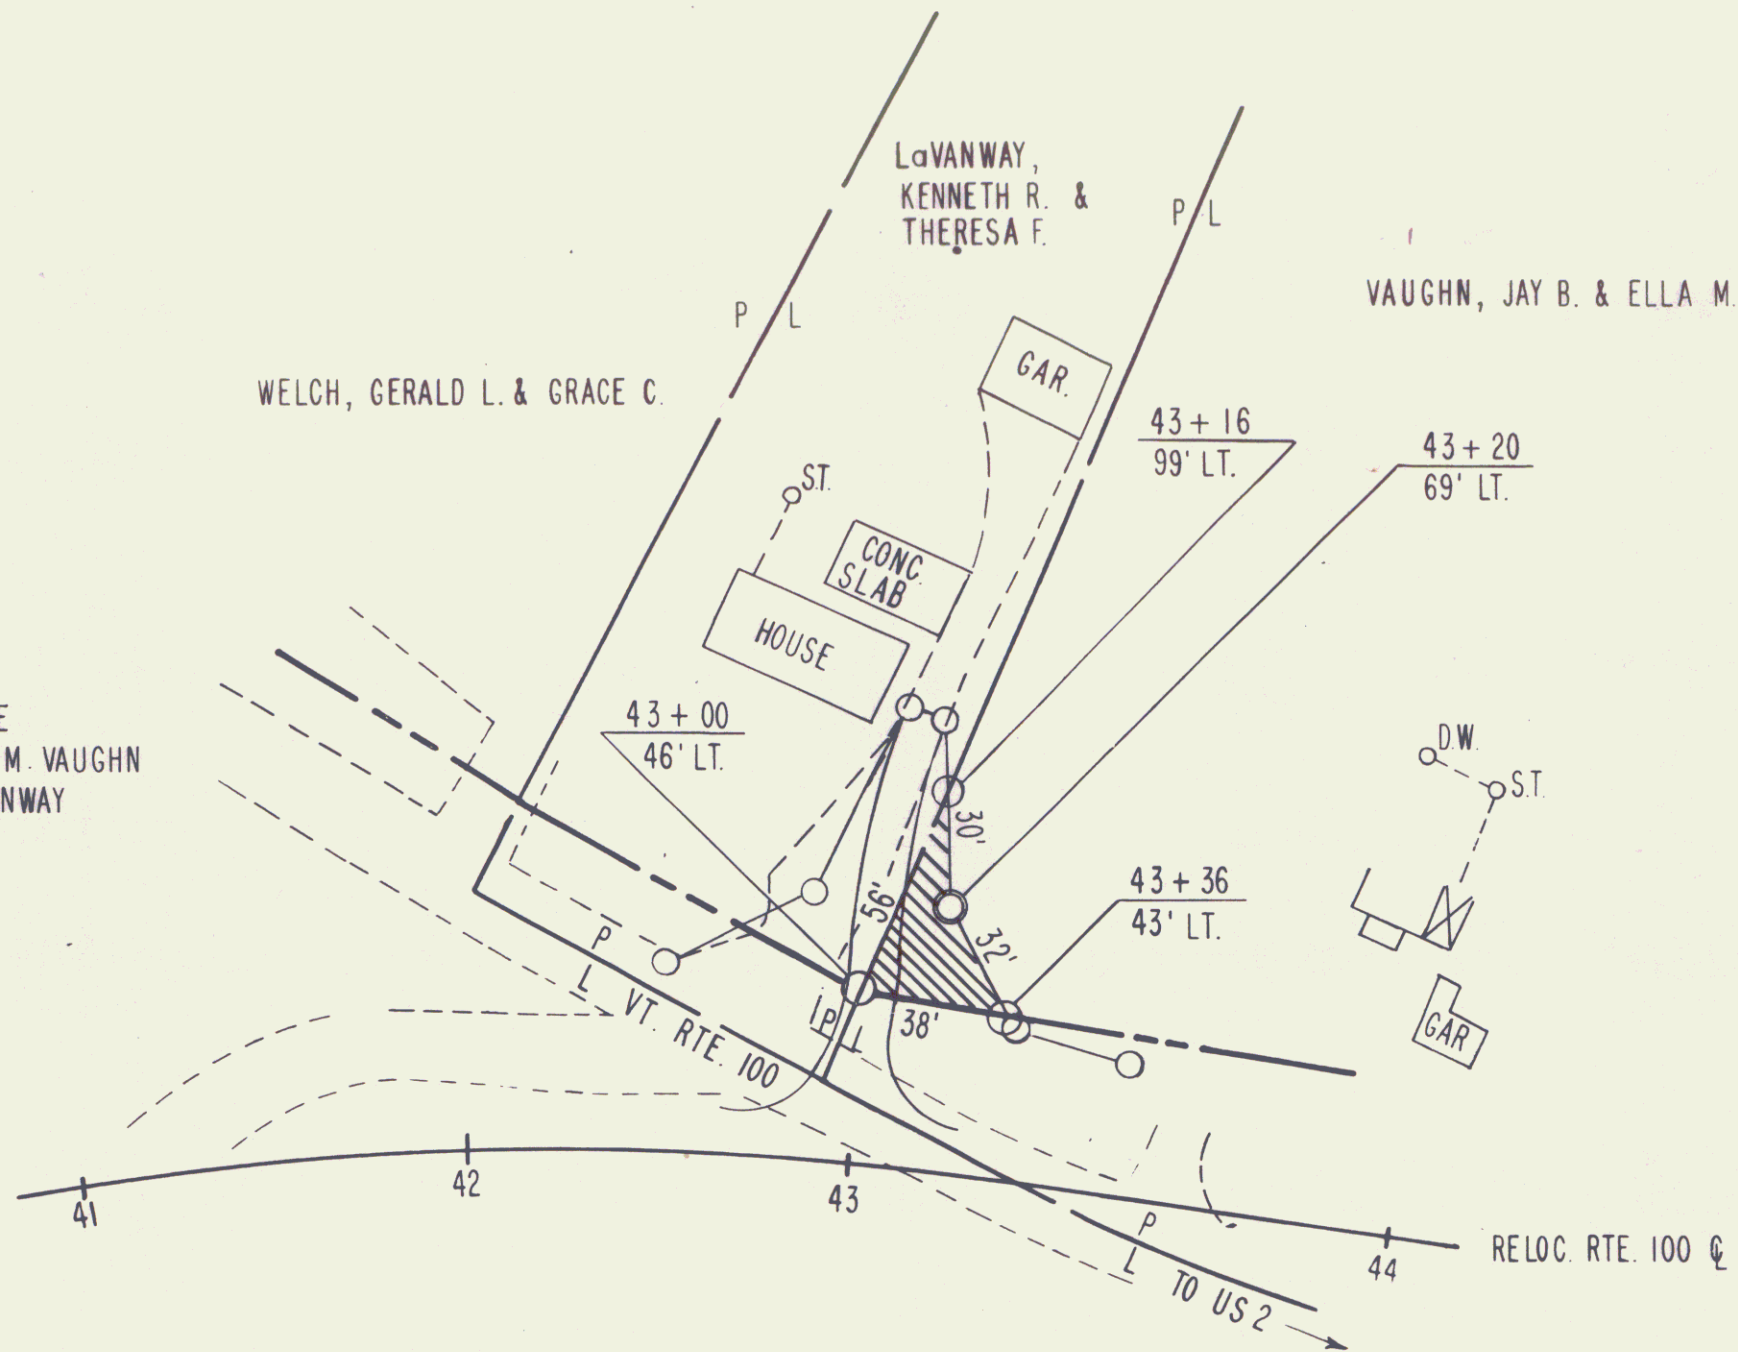

SHEET 13B

PROJECT RE: DUXBURY-MORETOWN RS0213(3)		
APPROX. SCALE 1"=50'	DATE 8-29-75	DRAWN BY KDP