
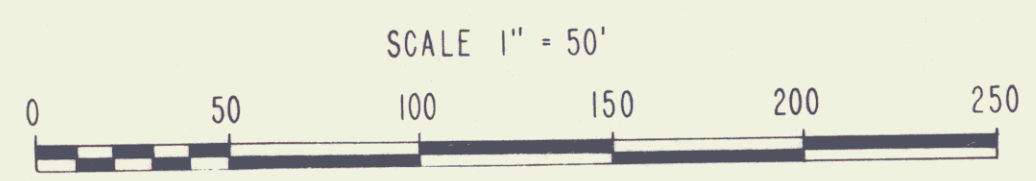
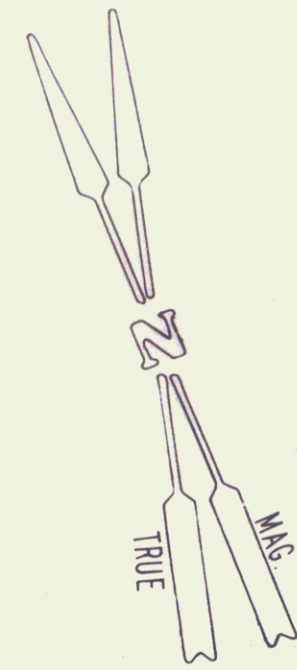


MP 0617

SHADED AREA OF 720 S.F.± TO BE TRANSFERRED FROM KENNETH R. & THERESA F. LAVANWAY TO GERALD L. & GRACE C. WELCH

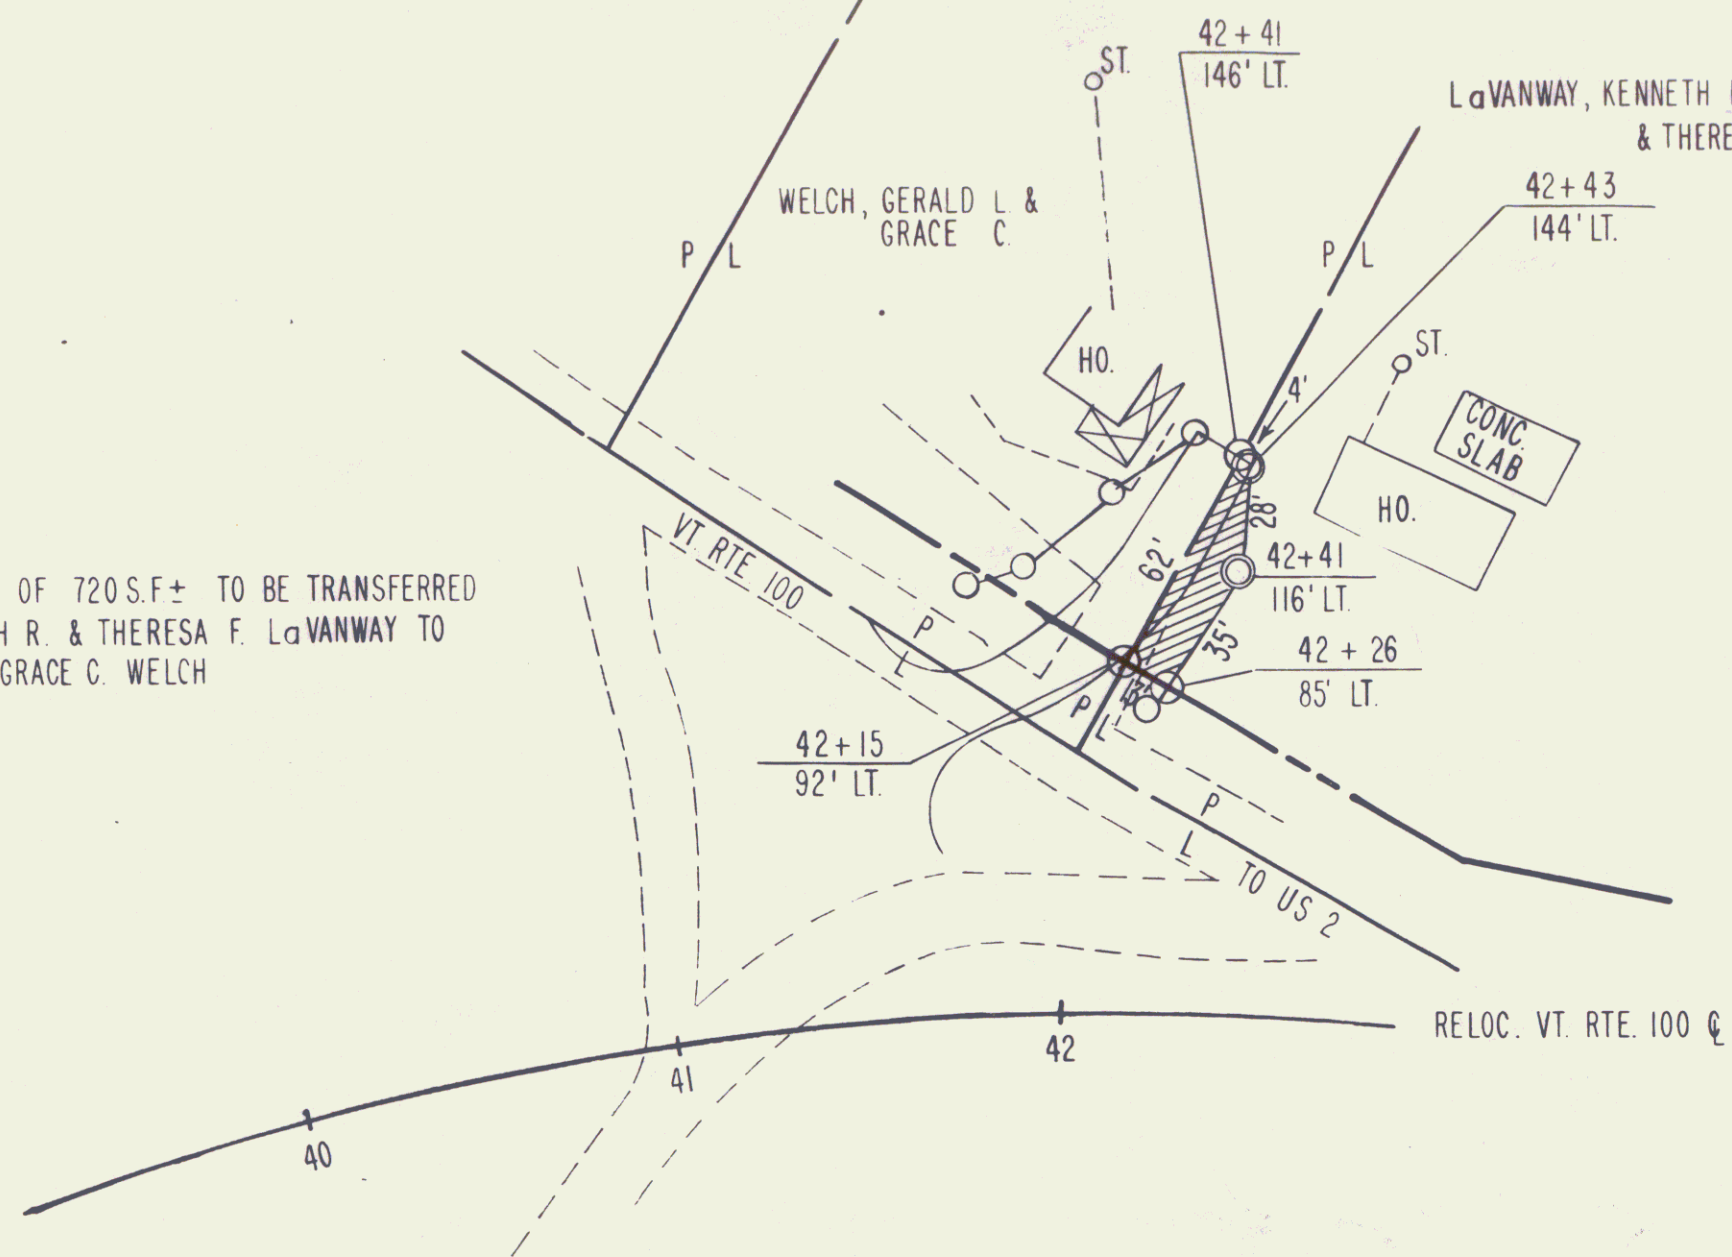

SHEET 30

PROJECT RE: DUXBURY - MORETOWN RSO213(3)		
APPROX SCALE 1" = 50'	DATE 9-2-75	DRAWN BY KDP