

INDEX OF SHEETS

STATE OF VERMONT AGENCY OF TRANSPORTATION



FEDERAL AID PRIMARY

PROPOSED IMPROVEMENT TOWN OF DANVILLE COUNTY OF CALEDONIA U. S. ROUTE 2



R.O.W. PLANS

BEGINNING AT A POINT ON U.S. 2 APPROXIMATELY 6.840 MILES
EASTERLY OF THE CAROL-DANVILLE TOWN LINE AND EXTENDING
EASTERLY 2.729 MILES ON RELOCATION TO THE DANVILLE-
ST. JOHNSBURY TOWN LINE

LENGTH OF ROADWAY 14,408.80 FEET = 2.729 MILES
LENGTH OF PROJECT 14,506.88 FEET = 2.729 MILES
THIS PROJECT INCLUDES GRADING, DRAINAGE, SUBBASE, AND PAVEMENT
FOR A U.S. HIGHWAY ON NEW LOCATION
LENGTH OF R.O.W. PROJECT 14,832.80 FEET = 2.810 MILES


TRUCK RATE
1977 AADT = 3540
2003 AADT = 6950
2005 AADT = 710
D = 52%
T = 5%
W = 60 MPH

RIGHT-OF-WAY DIVISION
TOWN FILE
PERPETUAL

Town of _____
(To Be Returned To R.O.W. Division)

CONVENTIONAL SIGNS

COUNTY LINE	---
TOWN LINE	---
LIGHT OF ACCESS	---
POINT OF ACCESS	---
FENCE LINE	---
STONE WALL	---
TRAVELED WAY	---
GUARD RAIL	---
RAILROAD	---
SURVEY LINE	---
CULVERT	---
POWER POLE	---
TELEPHONE POLE	---
TALUS	---
CENTRAL OF ACCESS	---
PROPERTY LINE	---
R.O.W. TOWN LINE	---
SLOPE RIGHTS	---
TOP OF CUT	---
TOP OF SLOPE	---

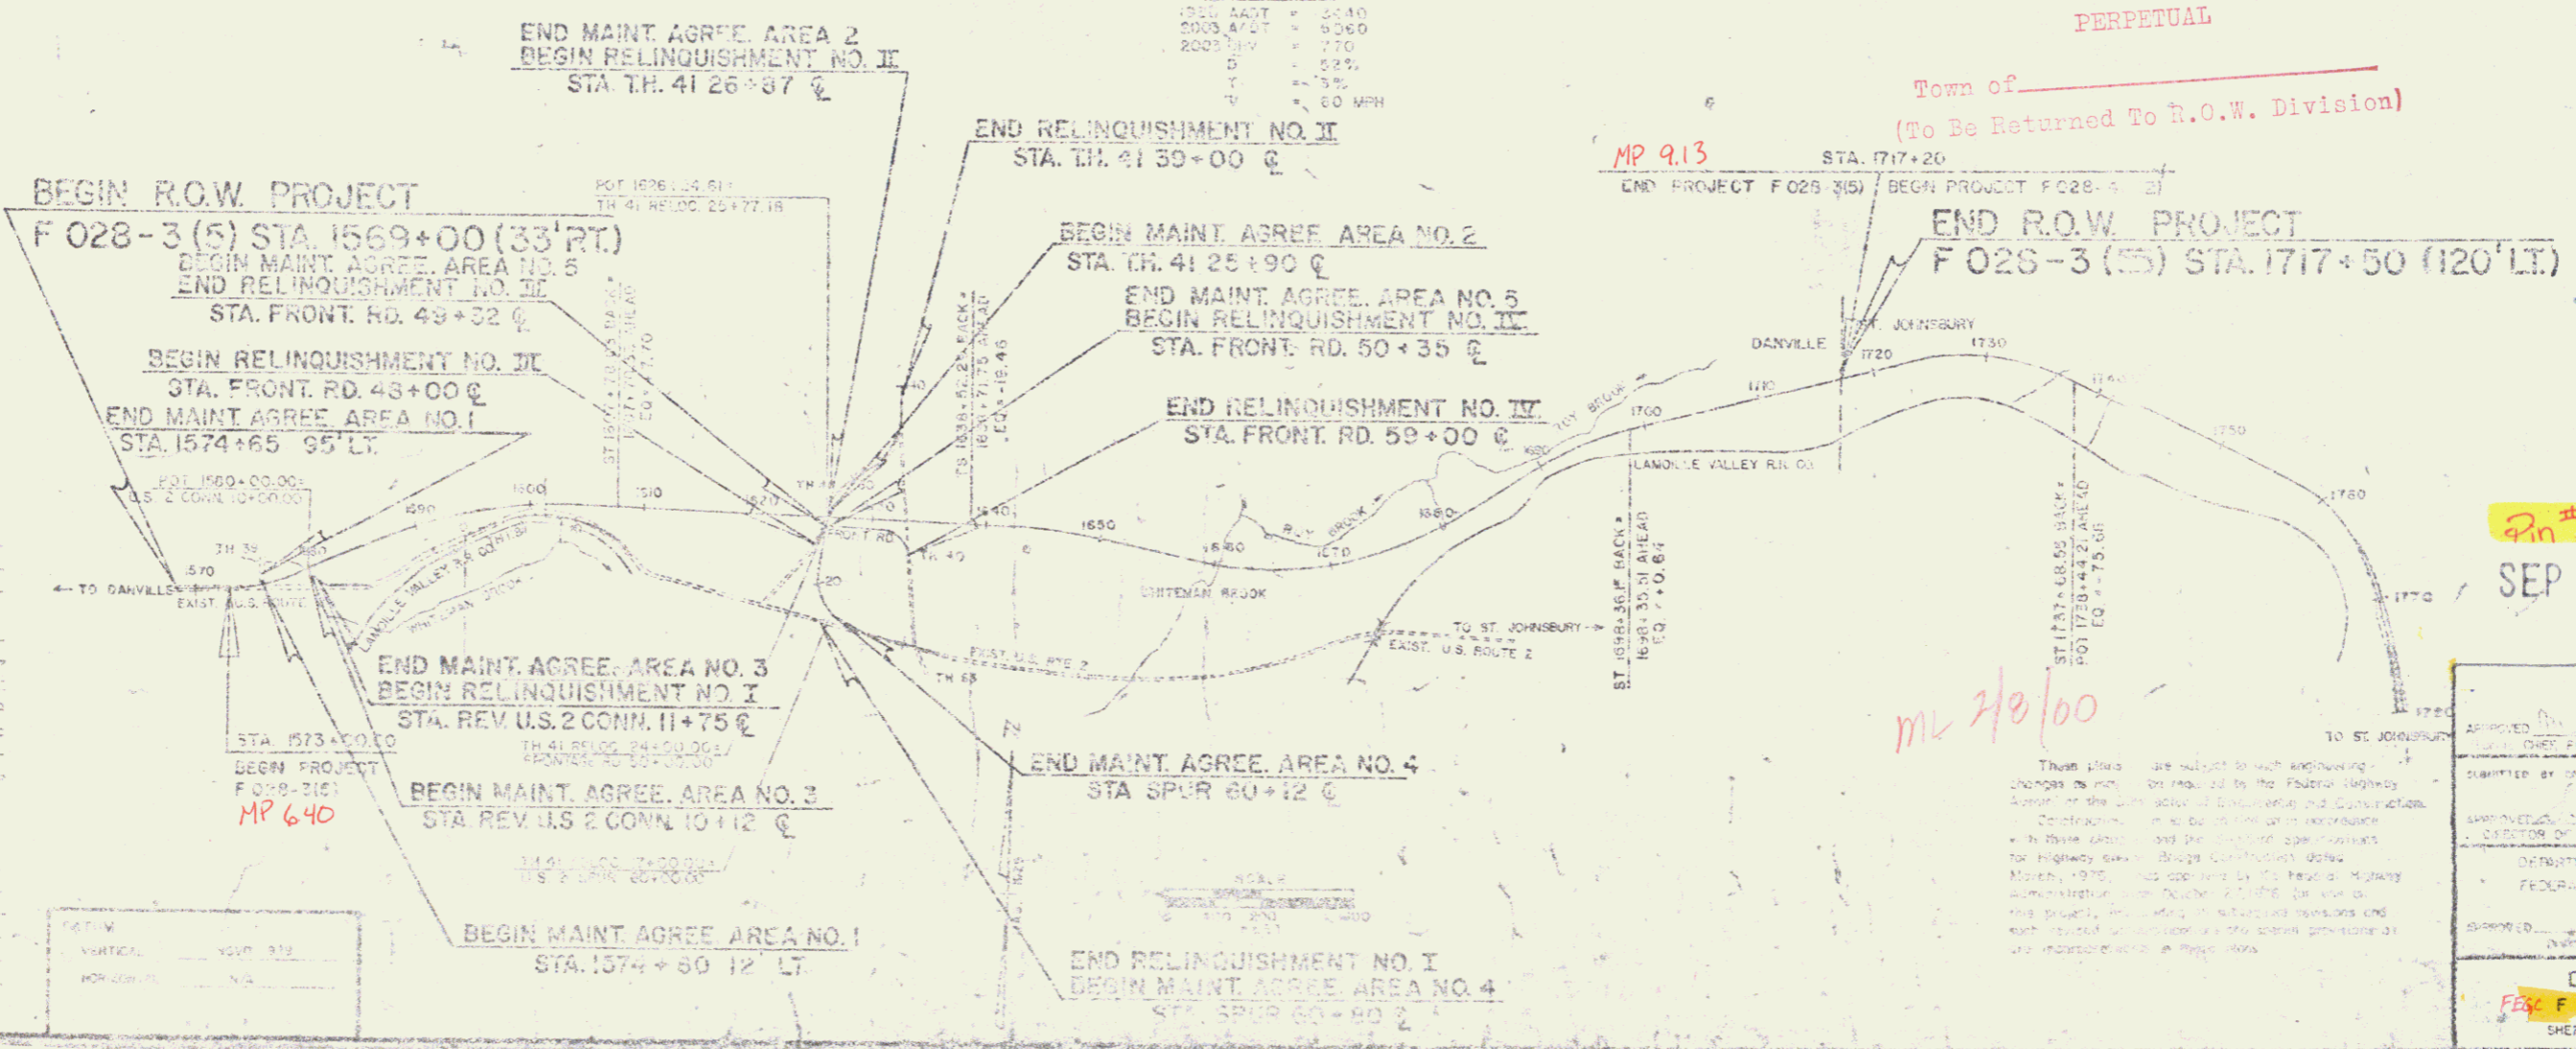

MP 9.13

STA. 1717+20

END R.O.W. PROJECT
F 028-3 (5) STA. 1717+50 (120' LT.)

Pin # 76D068
SEP 12 1986

ml 2/8/00

APPROVED: _____ DATE: 5/25/86

SUBMITTED BY: _____

DESIGNED BY: _____

DRAWN BY: _____

CHECKED BY: _____

DATE: _____

DANVILLE
F 028-3 (5)
SHEET 1 OF 38