


PLAN	DESIGNED BY	DATE
	CHECKED BY	
PROFILE	APPROVED BY	
	DATE	


PLAN	DESIGNED BY	DATE
	CHECKED BY	
PROFILE	APPROVED BY	
	DATE	

T. R. 22
NORMAL SECTION

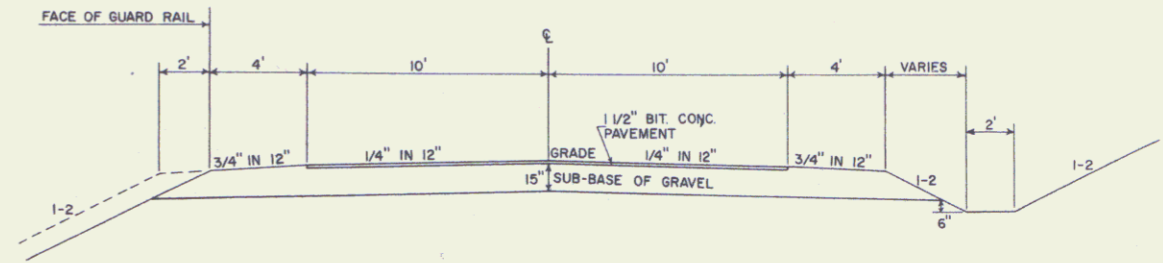

STA. 23+45
STOP ROADWAY
BEGIN BRIDGE

STA. 27+00
END BRIDGE
RESUME ROADWAY

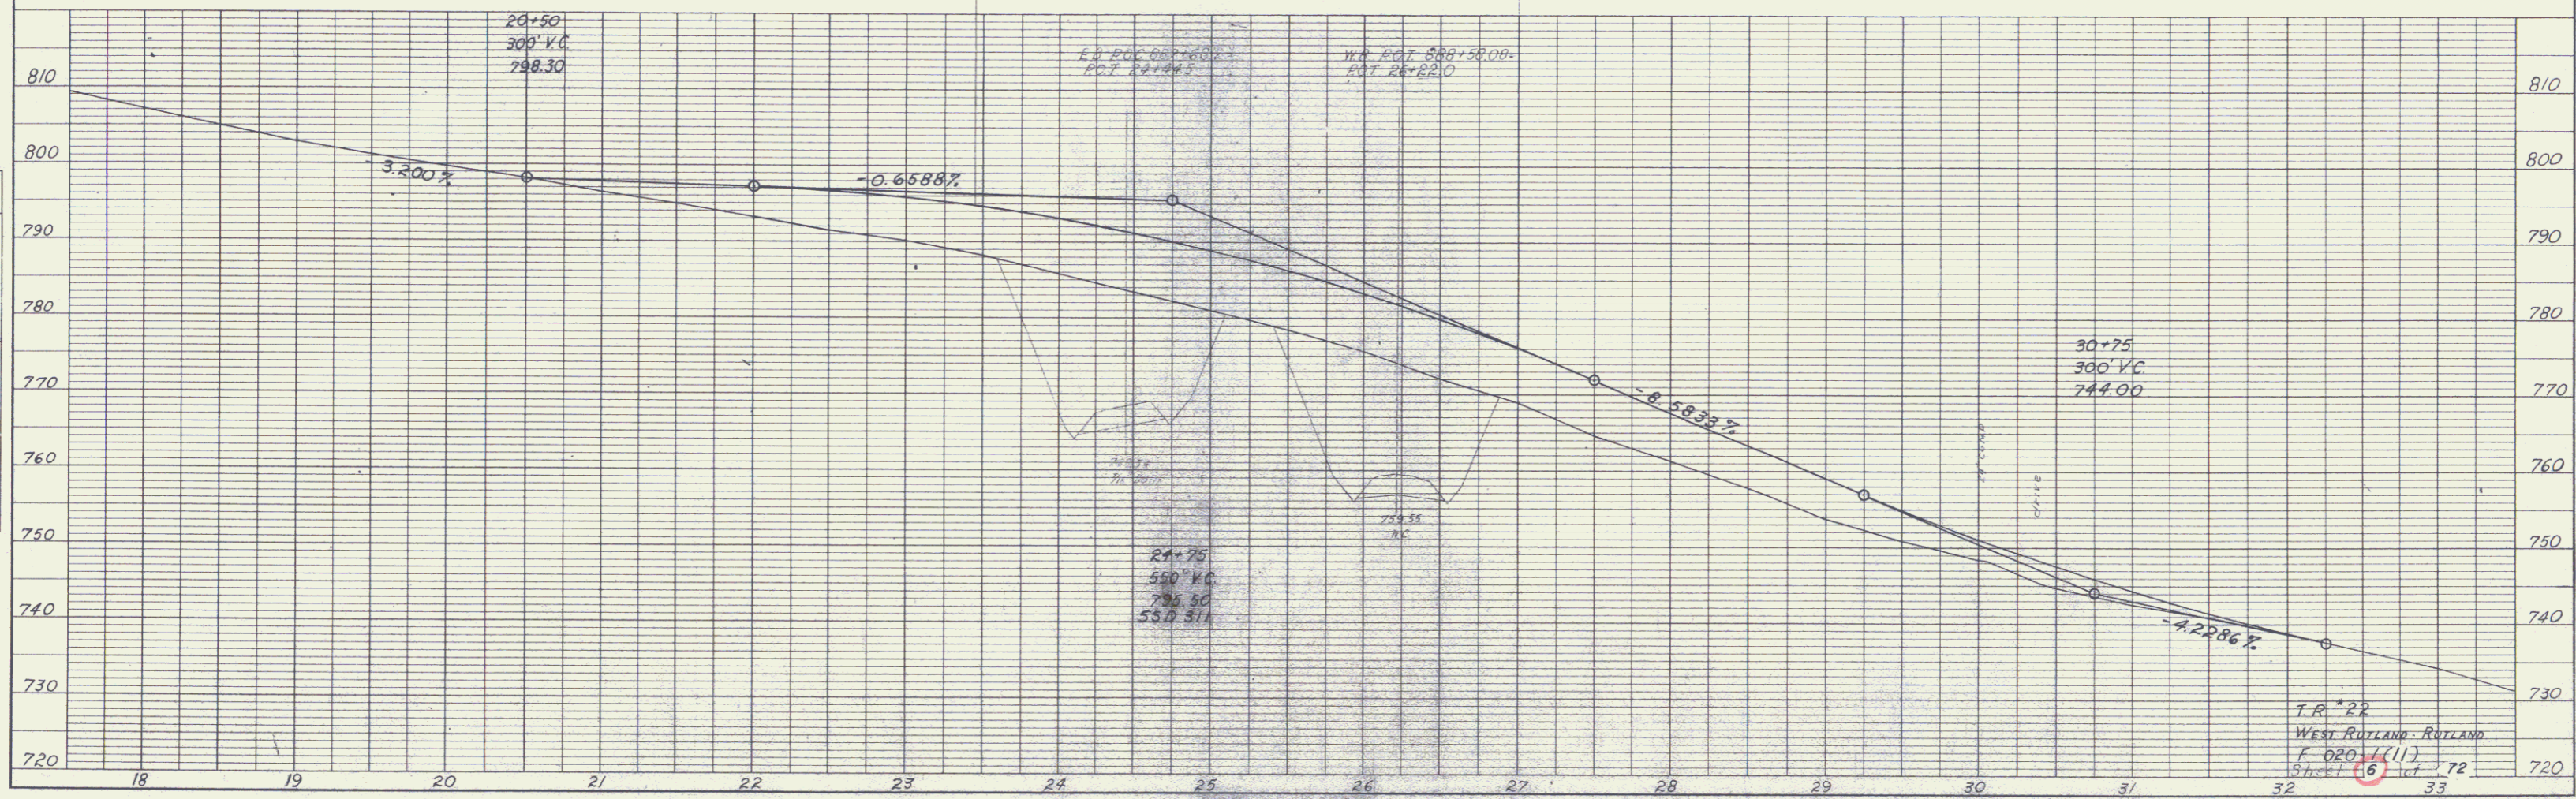

DATE 1, PLAN PROFILE
SCALE 1" = 40' HORIZ.
1" = 4' VERT.

T. R. 22
WEST RUTLAND - RUTLAND
F. 020 (111)
Sheet 6 of 72