
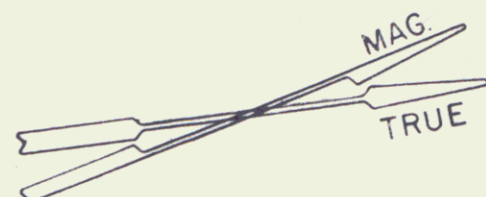


ACQUIRED FROM WILLIAM E. SHARP, ROBERT A. SHARP SR. & MARY A. SHARP BY CONDEMNATION DATED DEC. 15, 1976 & RECORDED DEC. 20, 1976 IN BK. 24 PGS. 526-532 AND RECORDED APRIL 9, 1977 IN BK. 25 PGS. 82-84 AMENDMENT NO. 1

MP 0043

DRAINAGE RIGHTS AT STATIONS: 872+45LT., 878+00LT., & 881+70 LT. ARE RESERVED.

THE COLLEGE OF ST. JOSEPH
THE PROVIDER INC.

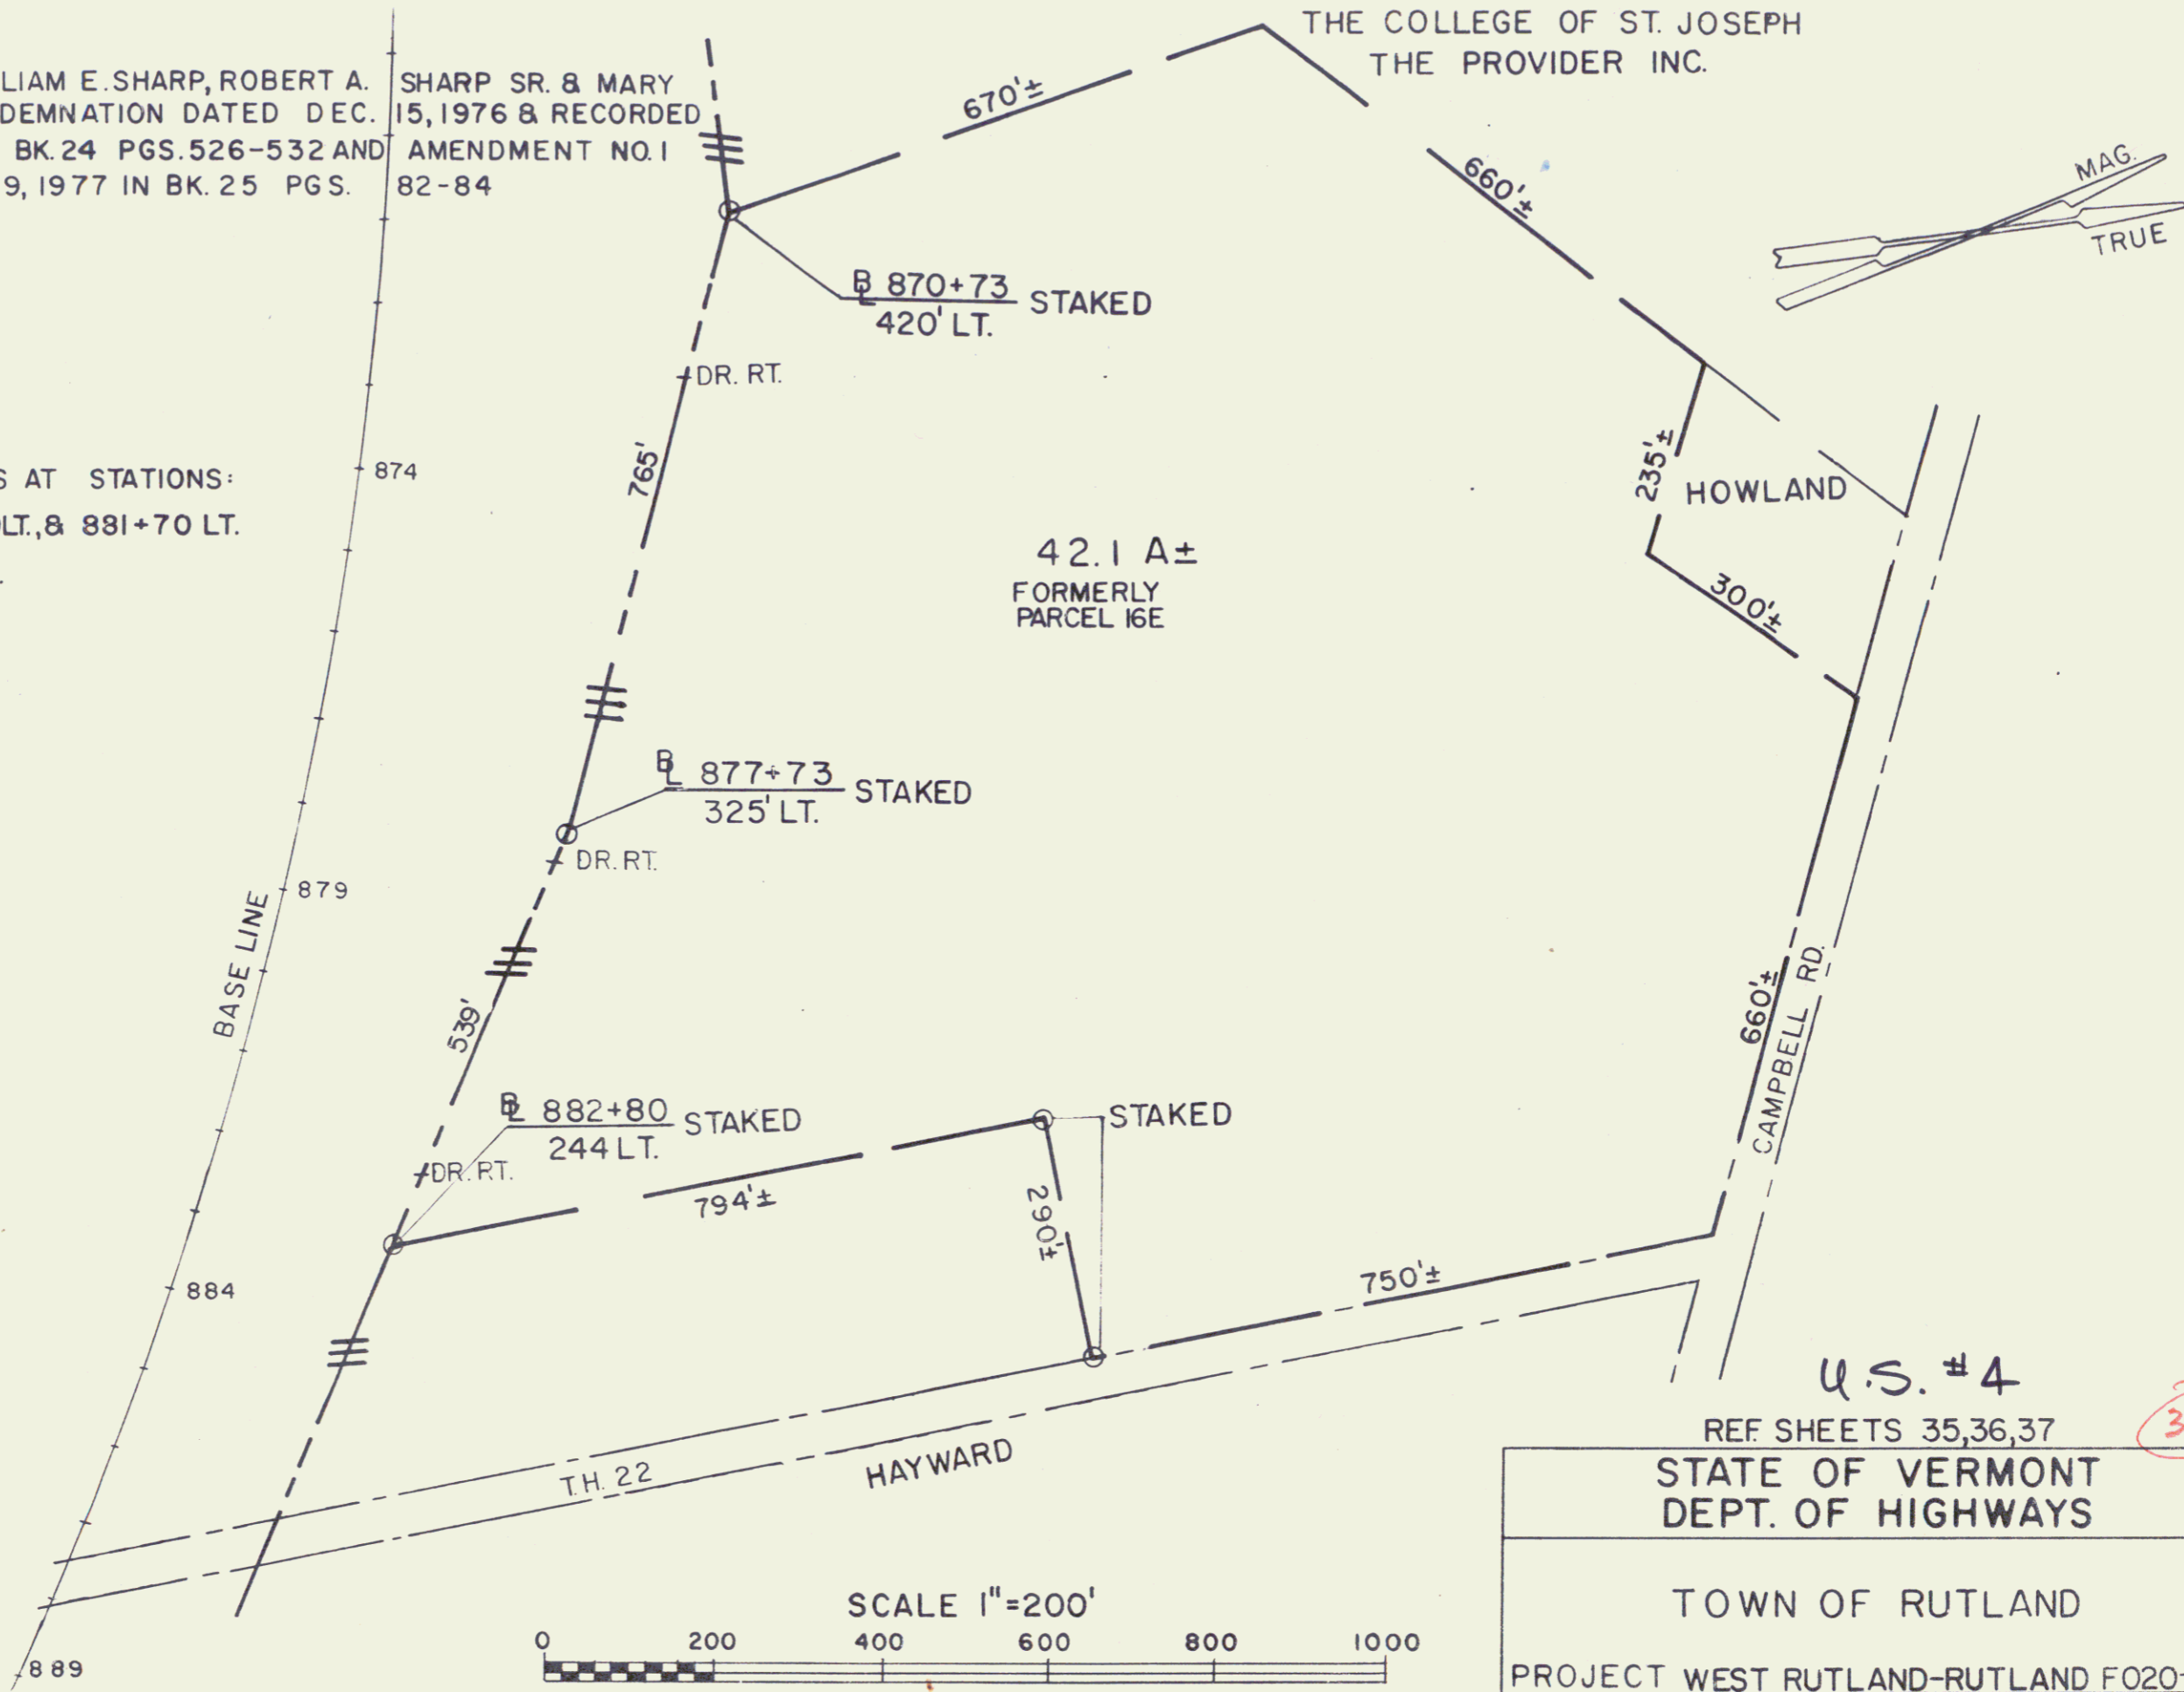

U.S. #4

REF SHEETS 35,36,37
STATE OF VERMONT
DEPT. OF HIGHWAYS

35A

TOWN OF RUTLAND

37

PROJECT WEST RUTLAND-RUTLAND F020-1(II)

APPROX. SCALE 1"=200' DATE 12/22/77 DRAWN BY FJM