
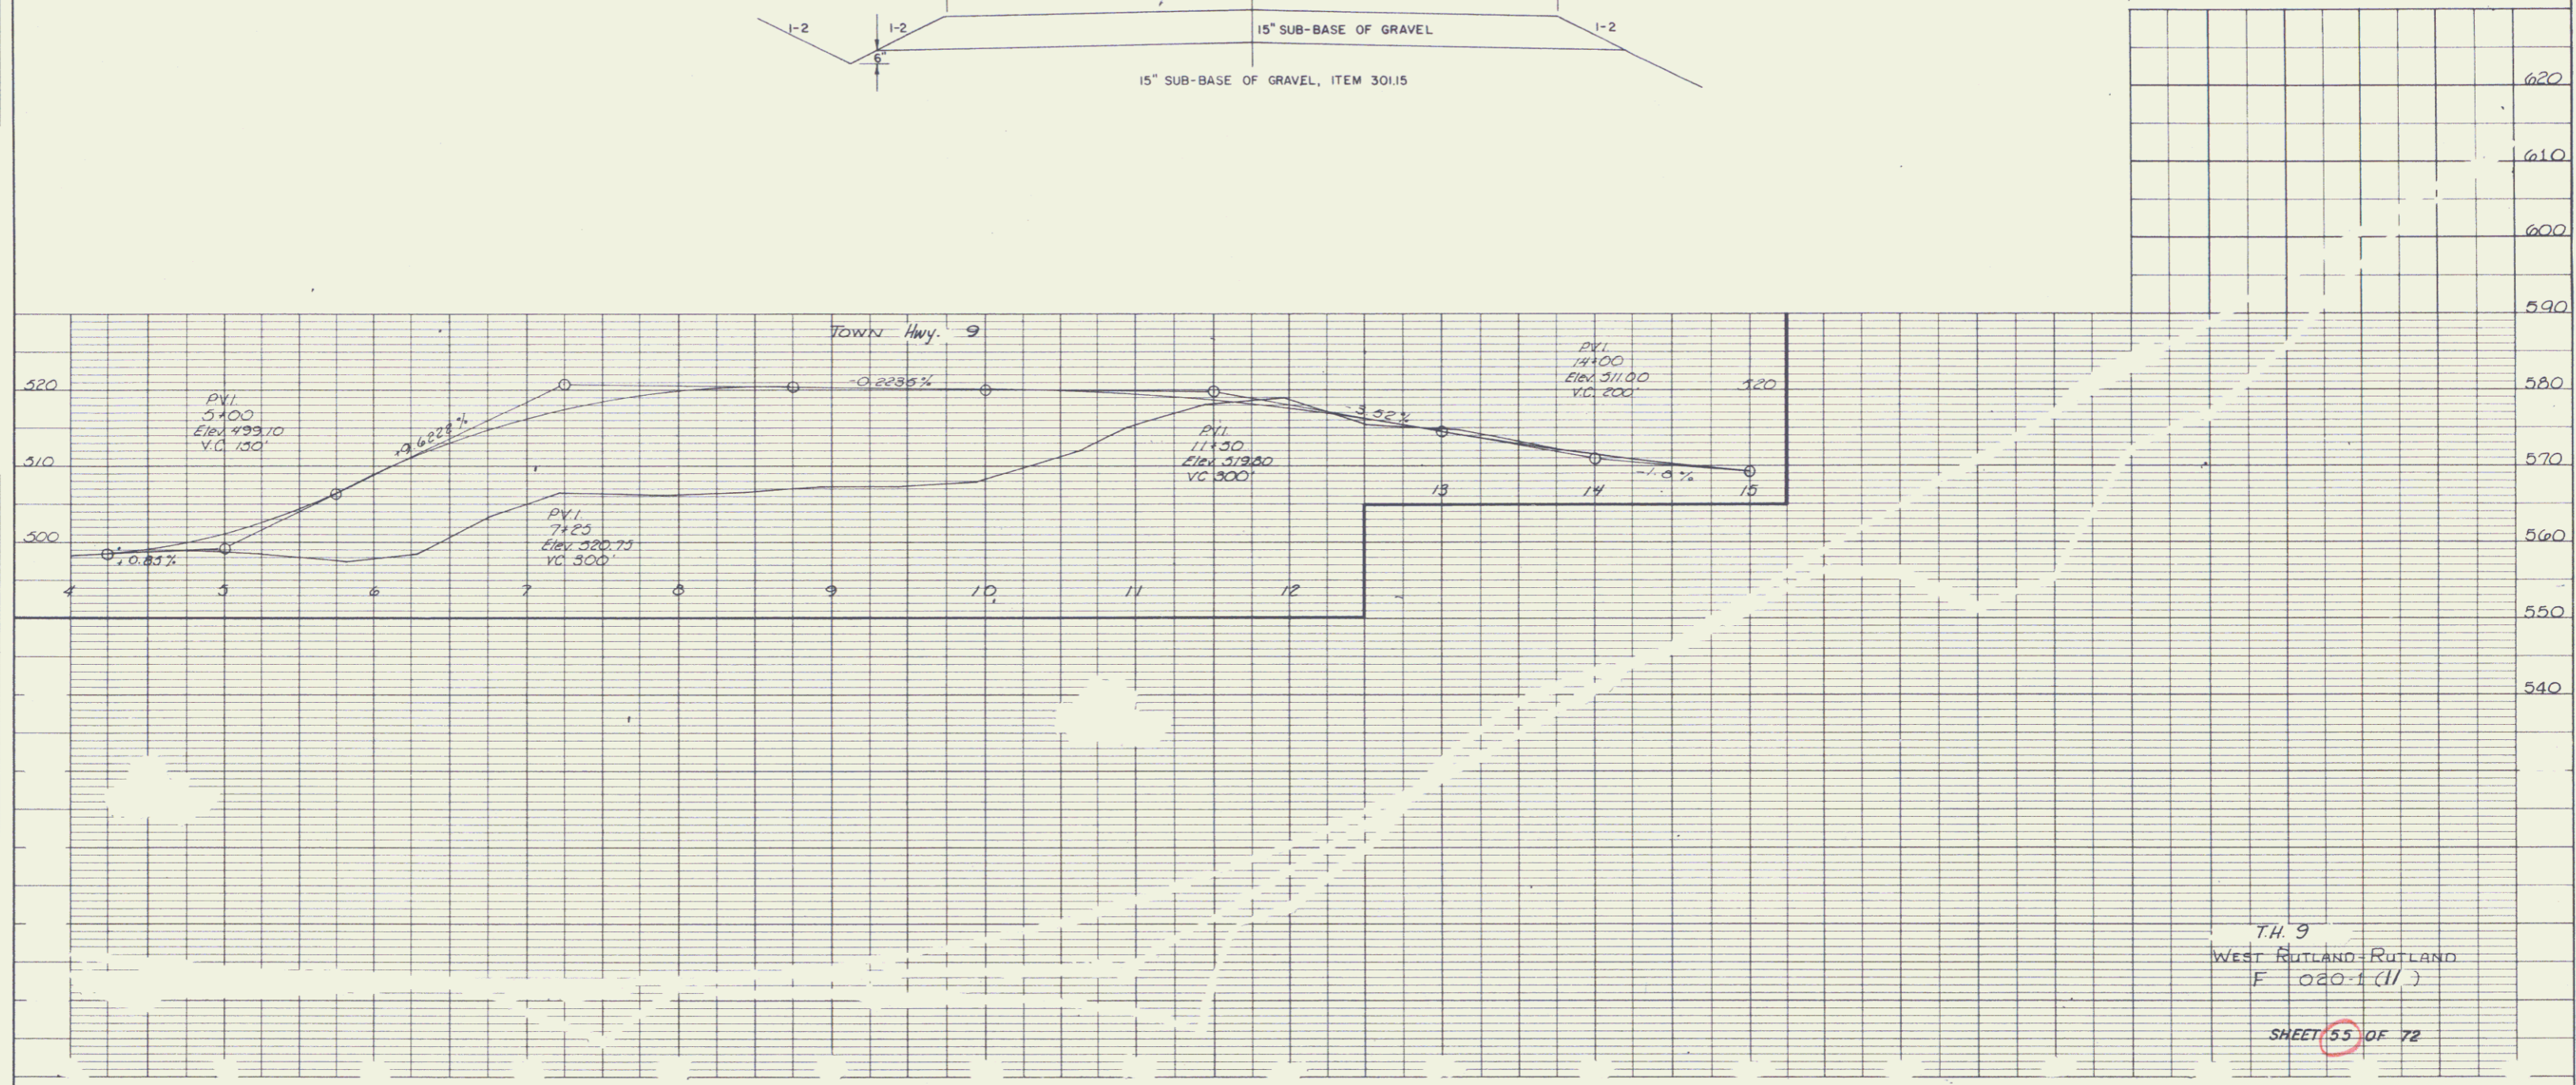


DATE: _____
 BY: _____
 SURVEYED: _____
 PLAN NO. _____
 NOTE BOOK GRADES CHECKED: _____
 ALIGNMENT CHECKED: _____
 RT. OF WAY CHECKED: _____

DATE: _____
 BY: _____
 SURVEYED: _____
 PROFILE NO. _____
 NOTE BOOK GRADES CHECKED: _____
 STRUCTURE NOT AT THIS CH. NO. _____

TYPICAL SECTION
 T.H. 9

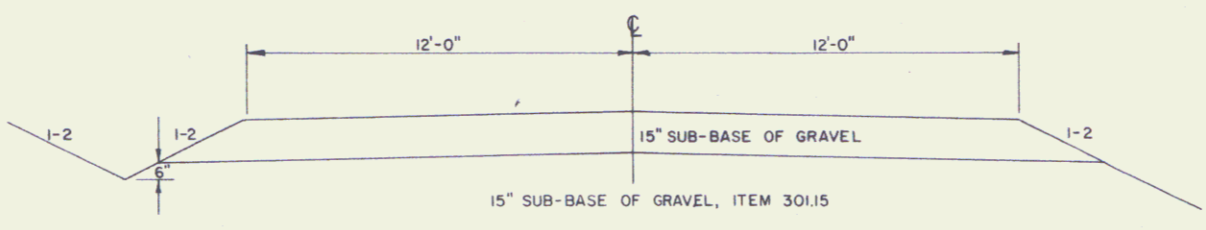

T.H. 9
 WEST RUTLAND, RUTLAND
 F 020-1 (11)
 SHEET 53 OF 78