


PLAN	SUBMITTED	DATE
	PLOTTED	BY
	NOTED	
	REVISIONS	
	BY	
	DATE	

PROFILE	SUBMITTED	DATE
	PLOTTED	BY
	NOTED	
	REVISIONS	
	BY	
	DATE	

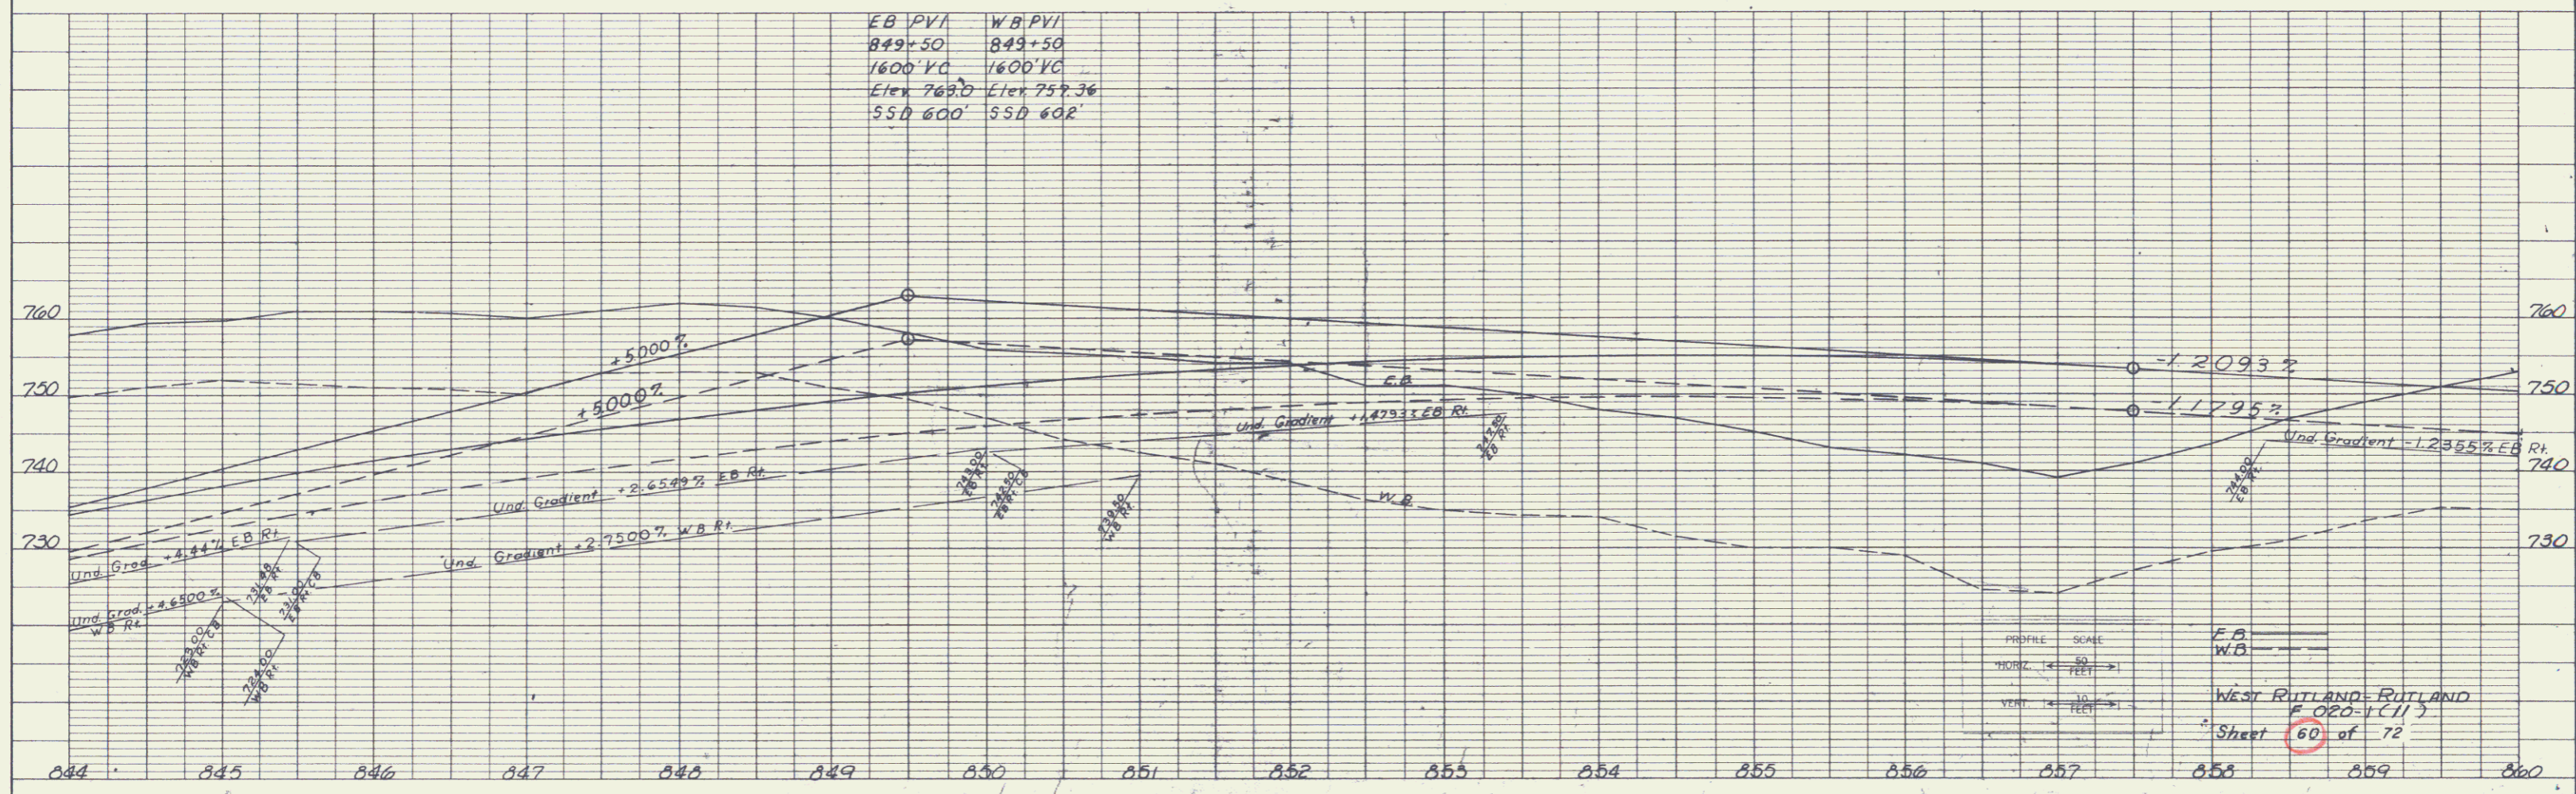

K-E PLATE 1, PLAN-PROFILE  
 REVISED 4/2008 V.C.