


DATE	
BY	
NO. OF SHEETS	
NO. OF SHEETS CHECKED	
NO. OF SHEETS NOT CHECKED	
NO.	
PLAN	
NO.	


DATE	
BY	
NO. OF SHEETS	
NO. OF SHEETS CHECKED	
NO. OF SHEETS NOT CHECKED	
NO.	
PROFILE	
NO.	

T. R. 22  
NORMAL SECTION

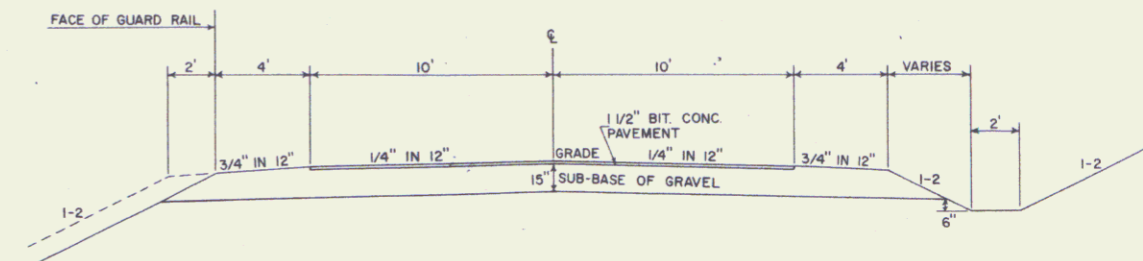

STA 23+45  
STOP ROADWAY  
BEGIN BRIDGE

STA 27+00  
END BRIDGE  
RESUME ROADWAY

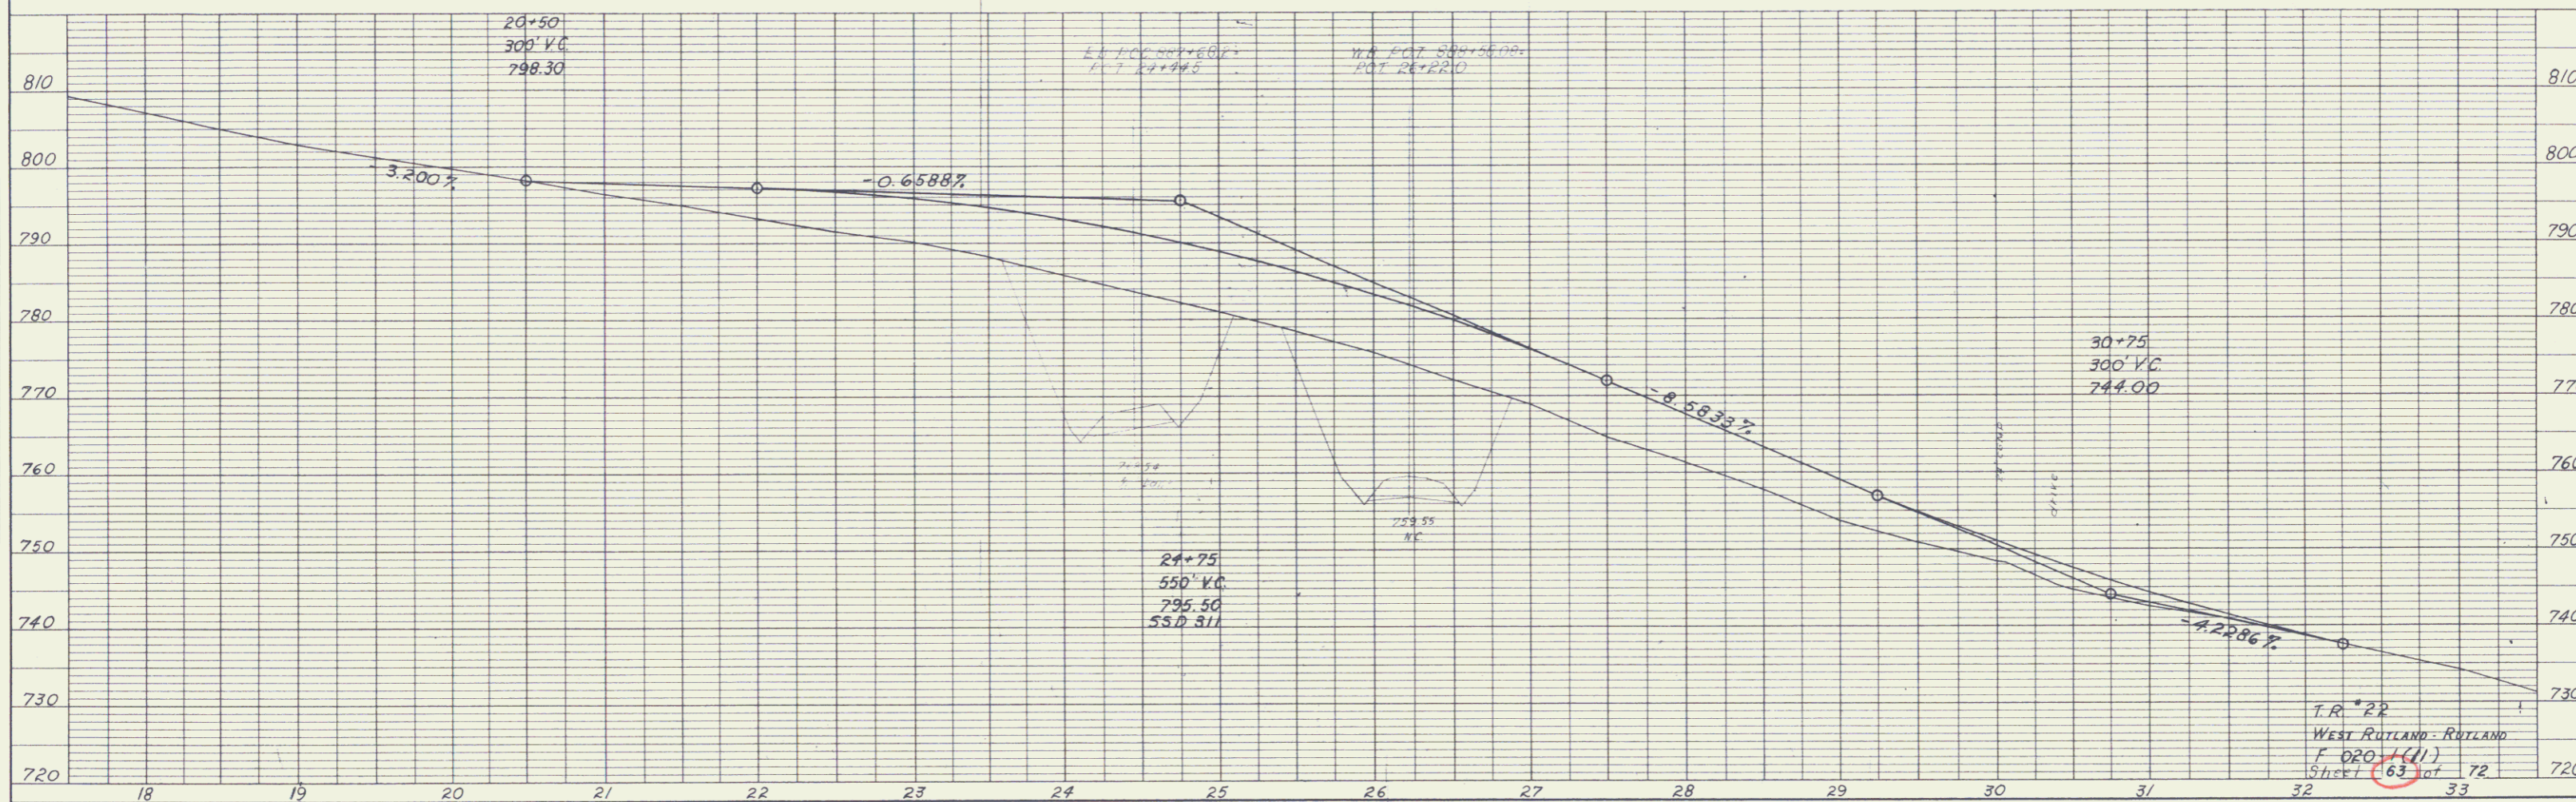

K-E PLATE 1, PLAN-PROFILE  
K-E ENGINEERING & SURVEYING CO.  
48 7012 IMPERIAL™ TRACING CLOTH 3006