



Note: For Typical Section of Channel
See Sheet 16 of 182

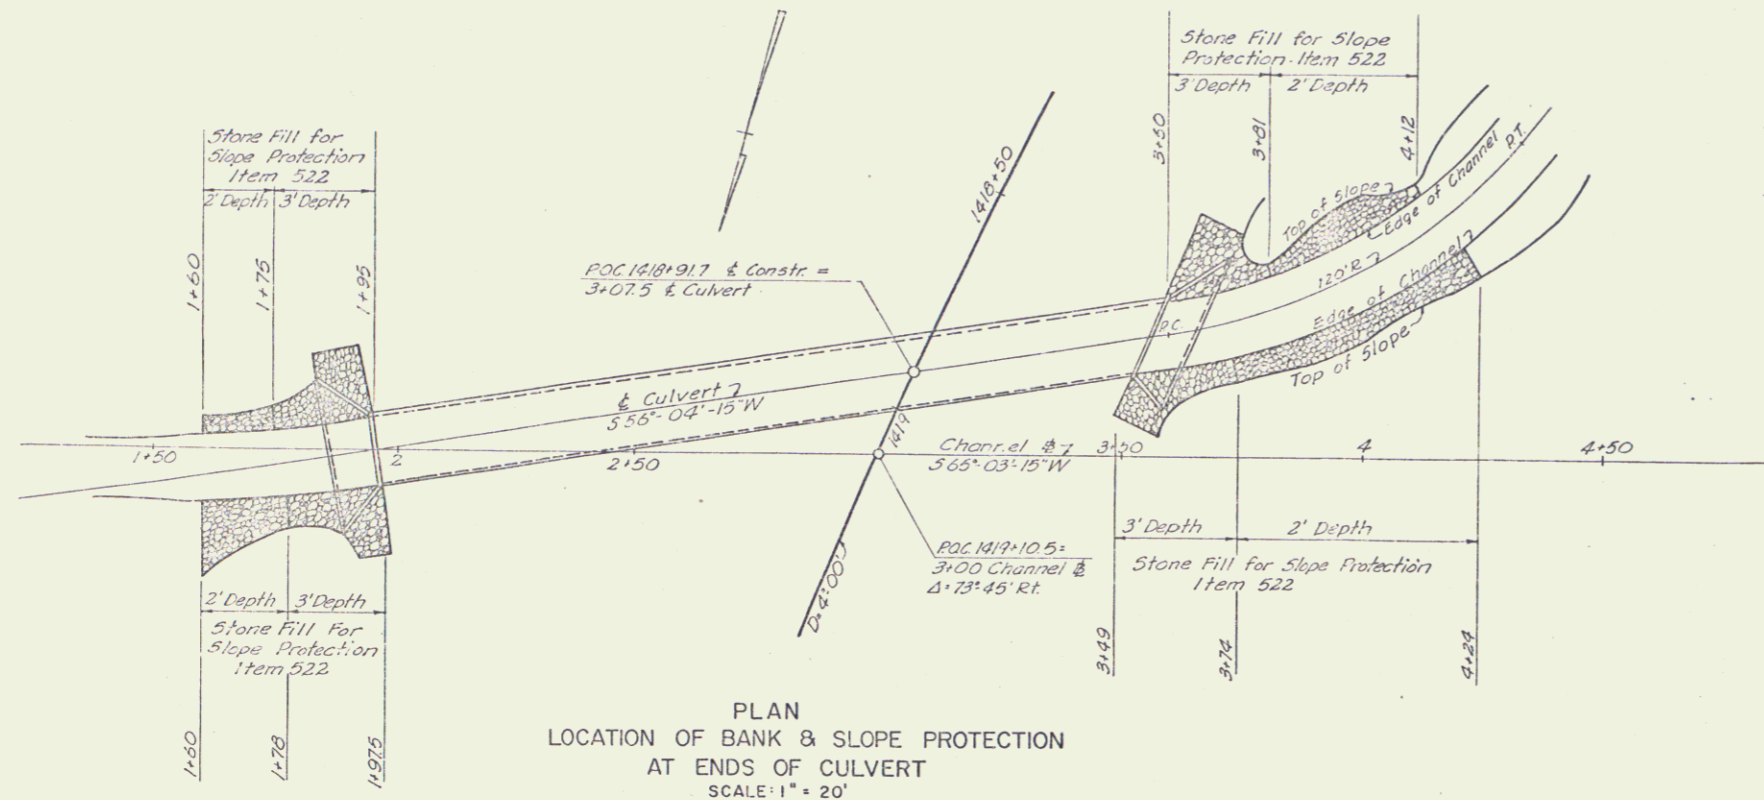

PLAN
LOCATION OF BANK & SLOPE PROTECTION
AT ENDS OF CULVERT
SCALE: 1" = 20'

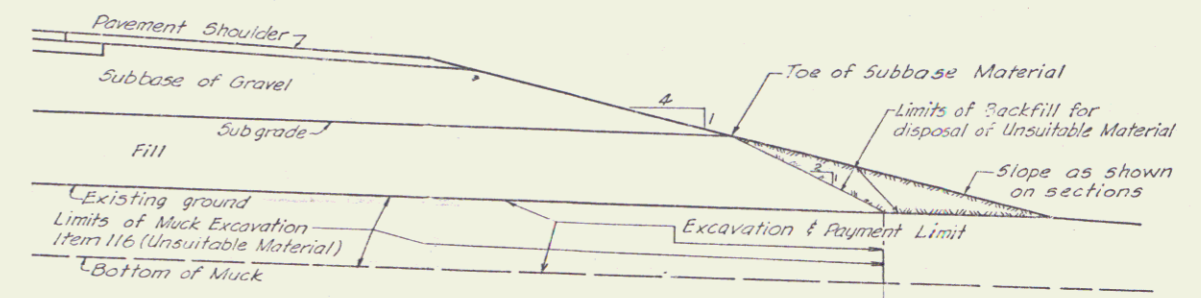

TYPICAL MUCK EXCAVATION
SCALE: 3/8" = 1'-0"

