


PARCEL NO.	GRANTOR	BEGINNING STATION	ENDING STATION	TAKING	TITLE TAKEN	RIGHTS	REMARKS
1A	HOAR, RAYMOND B. INC.	US 5 52+72 LT. 54+33 LT. 54+60 LT. 54+72 LT.	59+11 LT. 55+52 LT. 55+19 LT.	1.93 A±	WD		SEWER LINE (RESERVE) OFFICE BUILDING WATER LINE (RESERVE)
1B		US 5 52+70 CL	US 5 53+44 LT.	0.04 A±		ALL RT & I	1800 SF ± US RTE. 5
2A	HOAR, RICHARD W	US 5 53+44 LT. 55+40 RT. 54+09 LT. 54+11 LT. 55+85 CL.	56+38 RT. 54+33 LT. 54+72 LT.	0.97 A±	WD		2 STY. HOUSE W/OFFICE SEWER LINE (RESERVE) WATER LINE (RESERVE) GARAGE
2B		US 5 53+42 CL	US 5 55+47 LT.	0.12 A±		ALL RT & I	US RTE. 5

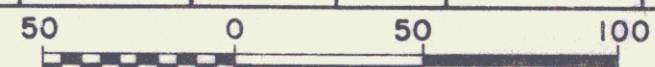

STATE OF VERMONT
 AGENCY OF TRANSPORTATION
 SHEET 138
 ST. JOHNSBURY
 PROJECT FF 041-1(10) 4
 APPROX. SCALE 1"=50' DATE APR 11, 79 DRAWN BY JDP

139