


PARCEL NO.	GRANTOR	BEGINNING STATION	ENDING STATION	TAKING	TITLE TAKEN	RIGHTS	REMARKS
3A	CARPENTER, RICHARD F. JR. & ALICE L.	T.H. 27 11+41 RT. 14+00 RT. 15+00 LT. 15+35 LT. 11+60 RT.	18+88 RT.	1.66 A±	W.D.		SHED 2 STORY HOUSE GARAGE SHED
B		T.H. 27 11+40 CL	18+93 LT.	0.42 A±		ALL R.T. & I.	HIGHWAY EASEMENT T.H. 27

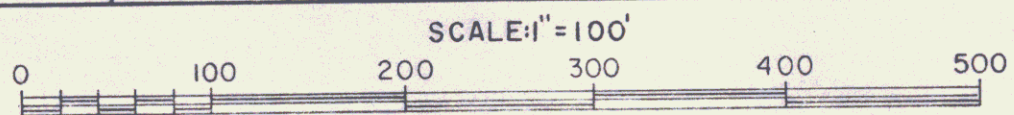

STATE OF VERMONT
 AGENCY OF TRANSPORTATION /
 SHEET 14A
 ST. JOHNSBURY
 PROJECT: FF 041-1(10) 6
 APPROX SCALE 1"=100' DATE: 6-12-79 DRAWN BY: S.J.B.