
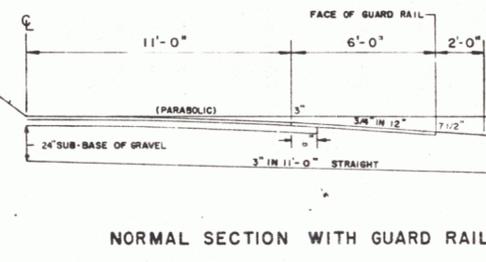
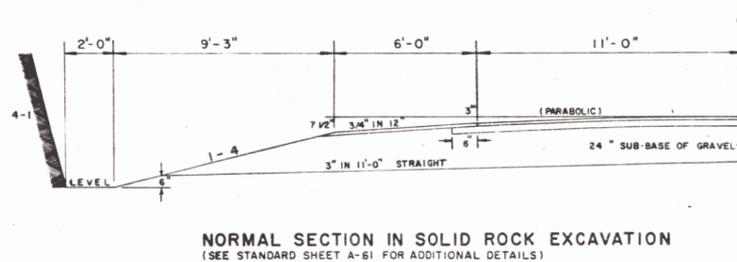
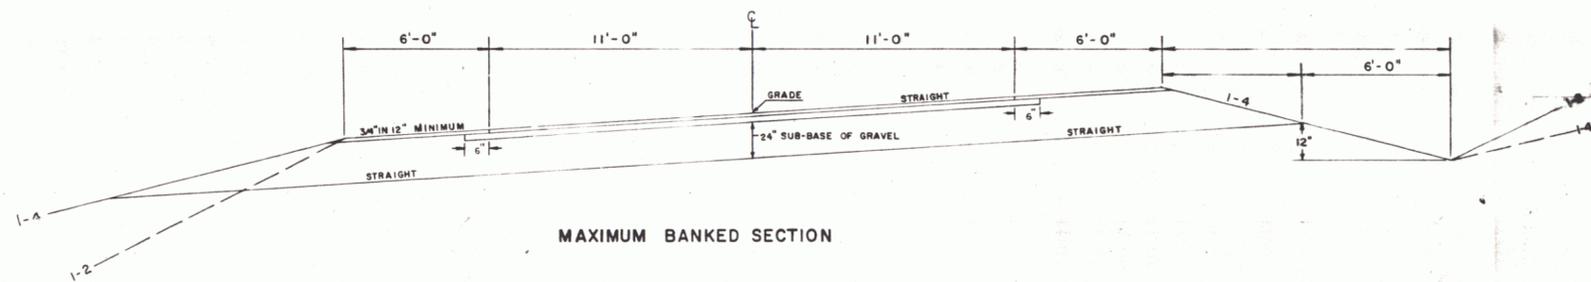
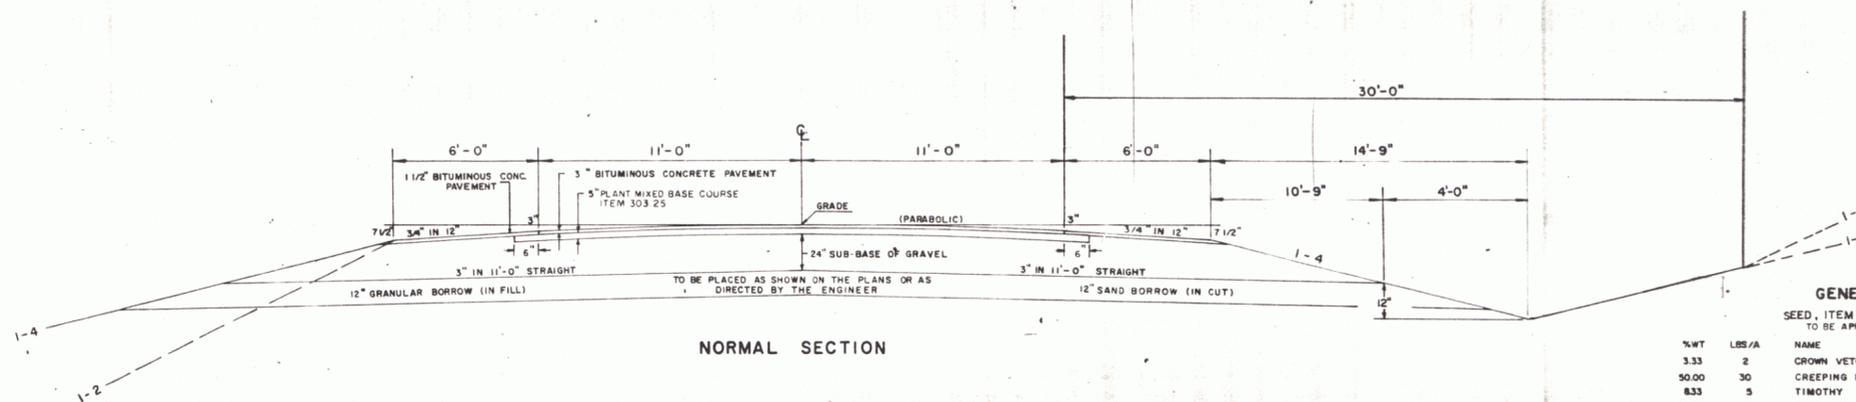


# TYPICAL SECTIONS

3" BITUMINOUS CONCRETE PAVEMENT, ITEM 406.25 (TO BE PLACED IN TWO COURSES)  
 5" PLANT MIXED BASE COURSE, ITEM 303.25  
 24" SUBBASE OF GRAVEL, ITEM 301.15  
 SHOULDERS: 1 1/2" BITUMINOUS CONCRETE PAVEMENT, ITEM 406.25

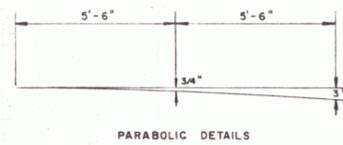

## GENERAL NOTES

- SEED, ITEM 651.10 TO BE APPLIED AS DIRECTED BY THE ENGINEER
- | %WT    | LBS/A | NAME                                | PUR% | GERM% |
|--------|-------|-------------------------------------|------|-------|
| 3.33   | 2     | CROWN VETCH                         | 97   | 75    |
| 50.00  | 30    | CREeping RED FESCUE                 | 98   | 85    |
| 8.33   | 5     | TIMOTHY                             | 99   | 85    |
| 16.67  | 10    | PERENNIAL RYE GRASS (VAR. PENNFINE) | 95   | 85    |
| 8.34   | 5     | ALFALFA (VAR. SARANAC)              | 99   | 85    |
| 8.33   | 5     | BIROSFoot TREFOIL (VAR. EMPIRE)     | 98   | 85    |
| 5.00   | 3     | HIGHLAND BENT GRASS                 | 92   | 85    |
| 100.00 | 60    | LBS/ACRE                            |      |       |
- THE SEED MIXTURE SHALL NOT HAVE A WEED CONTENT EXCEEDING 0.40% BY WEIGHT AND SHALL BE FREE OF ALL NOXIOUS WEED SEED.
- MARKER POSTS, (WOOD OR STEEL AS SPECIFIED) TO BE PLACED AS DIRECTED BY THE ENGINEER
- FERTILIZER, ITEM 651.15  
 FORMULA 10-20-10 TO BE USED WITH SEED, ITEM 651.10 APPLIED AT THE RATE OF 500 LBS/ACRE
- AGRICULTURAL LIMESTONE, ITEM 651.20 TO BE APPLIED AT RATE OF 2 TONS/ACRE OR AS DIRECTED BY THE ENGINEER
- HAY MULCH, ITEM 651.25 TO BE PLACED ON EARTH SLOPES AT THE RATE OF 2 TONS/ACRE
- TOPSOIL, ITEM 653.10 TO BE USED WITH SEED, ITEM 651.10 IN RESIDENTIAL AREAS, AS DIRECTED BY THE ENGINEER
- SEE STANDARD SHEET B-5 FOR TYPICAL SLOPE ROUNDING
- SEE STANDARD SHEET D-2 FOR PAY LIMITS OF SAND BORROW WHEN USED IN CONJUNCTION WITH UNDERDRAIN
- ALLOWABLE THICKNESS TOLERANCES
- |                     |        |
|---------------------|--------|
| SUB-BASE            | ± 1"   |
| CONTROLLED MATERIAL | ± 1"   |
| PAVEMENT            | ± 1/4" |
| BASE COURSE         | ± 1/2" |

TOWN OF ENOSBURG

STATE OF VERMONT  
 AGENCY OF TRANSPORTATION

DRAWN BY: *D.S.L.* TRACED BY: *L.A.B.*  
 PROJ. S N° F 034-1003 SHEET 2 OF 5

Revised: 11/5/1971