


INDEX OF SHEETS

- 1 TITLE PAGE
- 2 TYPICAL
- 3 DRAINAGE SHEET
- 4 EARTHWORKS
- 5 PLAN - PROFILE
- 6-15 CROSS SECTIONS

STATE OF VERMONT  
DEPARTMENT OF HIGHWAYS



PROPOSED IMPROVEMENT  
**TOWN OF BRADFORD**  
COUNTY OF ORANGE  
**VT. RTE. 25**  
BRADFORD-BARRÉ ROAD

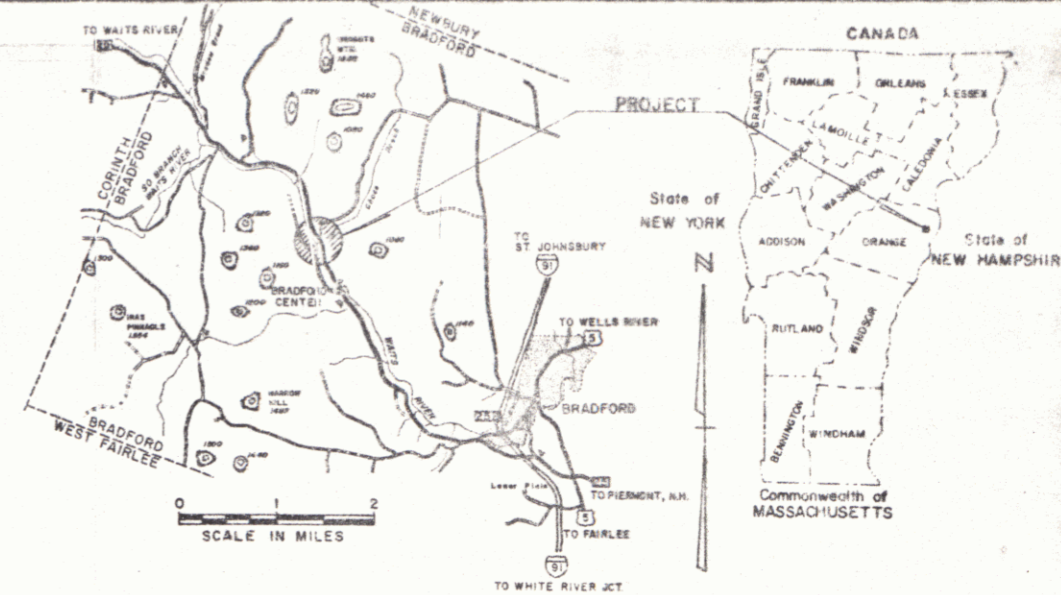

R.O.W. PLANS


BEGIN R.O.W. PROJECT F-TQF 031-1(1)S  
STA. 218+00.0

BEGINNING AT A POINT APPROXIMATELY 2.027 MILES  
SOUTHEASTERLY OF THE BRADFORD-CORINTH TOWN  
LINE AND EXTENDING 0.283 MILES NORTHWESTERLY  
LENGTH OF ROADWAY 1476.35 FEET = 0.280 MILES  
LENGTH OF BRIDGE 18.17 FEET = 0.003 MILES (Incl. in Plan)  
LENGTH OF PROJECT 1494.52 FEET = 0.283 MILES

END R.O.W. PROJECT F-TQF 031-1(1)S  
STA. 235+00.0

1979 AADT = 2150  
1979 DHV = 325  
1989 AADT = 2595  
1989 DHV = 390  
D = 58%  
T = 5%  
V = 40 MPH

LENGTH OF R.O.W. PROJECT = 1694.55 FEET = 0.321 MILES

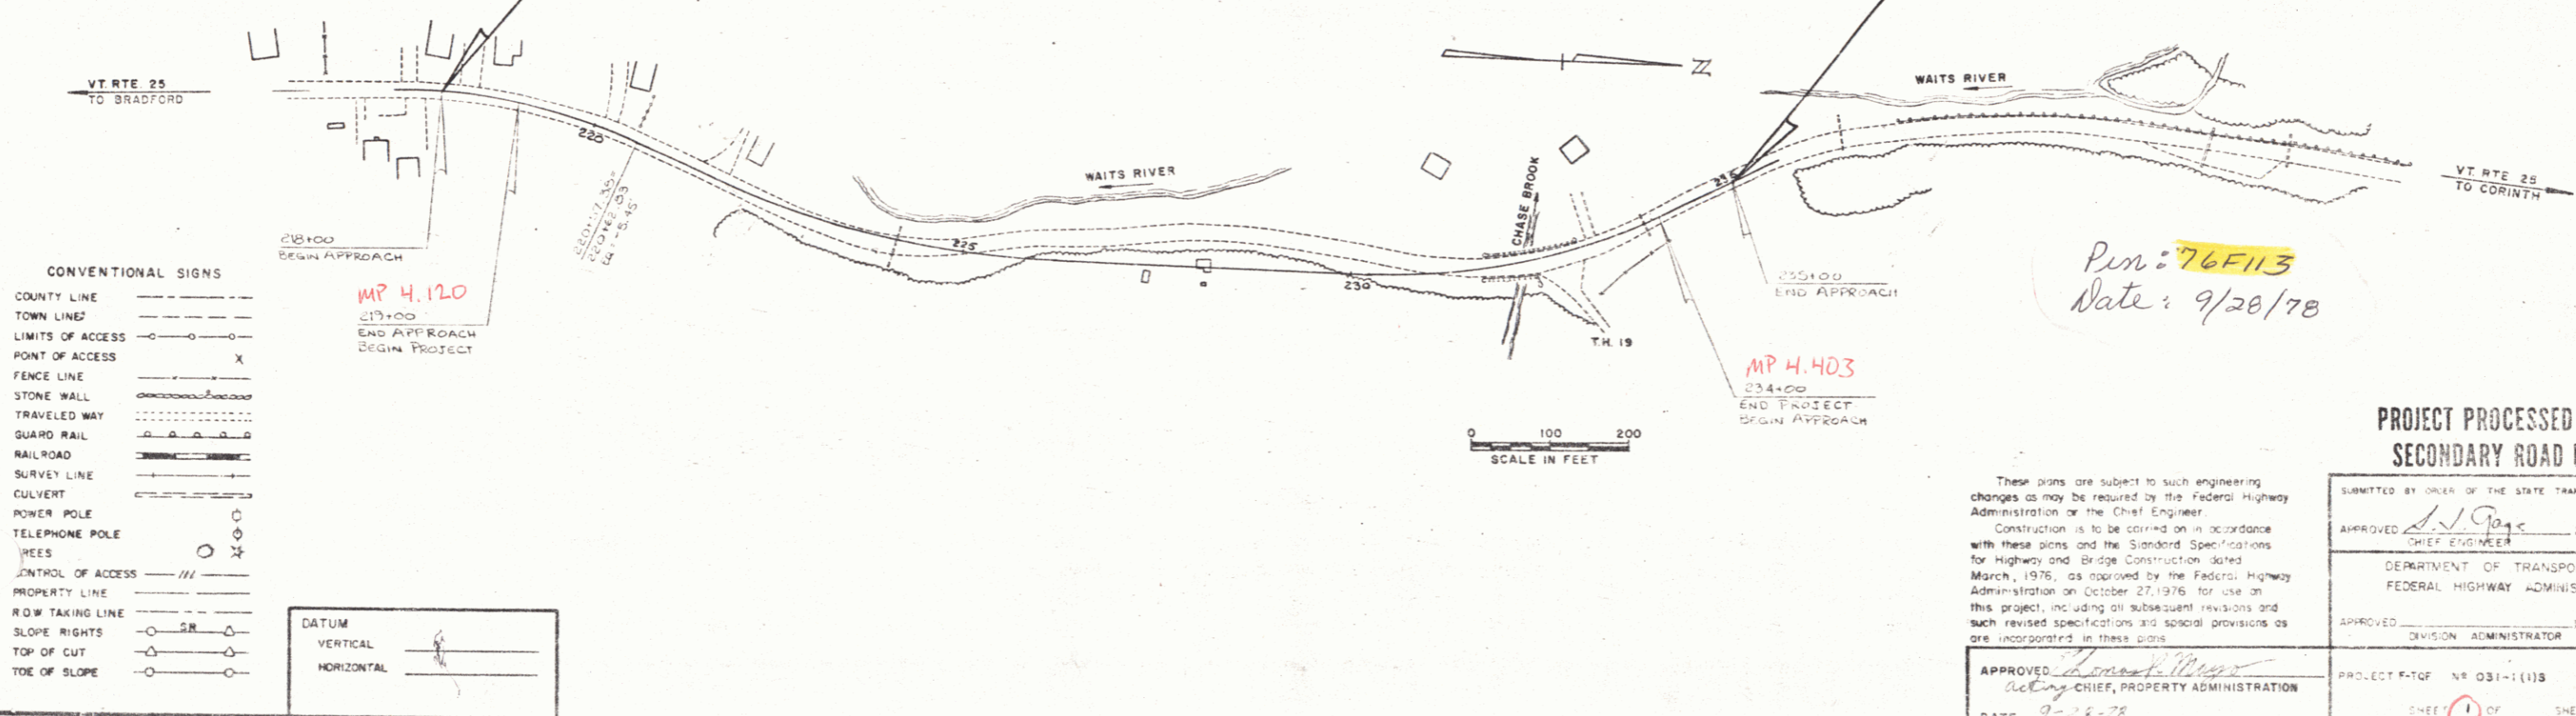

- CONVENTIONAL SIGNS
- COUNTY LINE
  - TOWN LINE
  - LIMITS OF ACCESS
  - POINT OF ACCESS
  - FENCE LINE
  - STONE WALL
  - TRAVELED WAY
  - GUARD RAIL
  - RAILROAD
  - SURVEY LINE
  - CULVERT
  - POWER POLE
  - TELEPHONE POLE
  - WEEPS
  - CONTROL OF ACCESS
  - PROPERTY LINE
  - R.O.W. TAKING LINE
  - SLOPE RIGHTS
  - TOP OF CUT
  - TOE OF SLOPE

DATUM  
VERTICAL  
HORIZONTAL

Per: 76F113  
Date: 9/20/78

PROJECT PROCESSED UNDER  
SECONDARY ROAD PLAN

These plans are subject to such engineering changes as may be required by the Federal Highway Administration or the Chief Engineer.

Construction is to be carried on in accordance with these plans and the Standard Specifications for Highway and Bridge Construction dated March, 1976, as approved by the Federal Highway Administration on October 27, 1976 for use on this project, including all subsequent revisions and such revised specifications and special provisions as are incorporated in these plans.

APPROVED: <i>[Signature]</i> ACTING CHIEF, PROPERTY ADMINISTRATION	DATE: 9-28-78
SUBMITTED BY ORDER OF THE STATE TRANSPORTATION BOARD	
APPROVED: <i>[Signature]</i> CHIEF ENGINEER	DATE: 9-28-78
DEPARTMENT OF TRANSPORTATION FEDERAL HIGHWAY ADMINISTRATION	
APPROVED: _____ DIVISION ADMINISTRATOR	DATE: _____
PROJECT F-TQF NR 031-1(1)S	
SHEET 1 OF 1 SHEETS	