

1. TITLE INDEX OF SHEETS

2-3. TYPICAL SHEETS

4-6. QUANTITY SHEETS

7-9. DRAINAGE, ITEM DETAIL SHEET

10-12. EARTHWORKS, GRADES

13-15. BLANK

16-17. ROW DETAIL SHEETS

18-22. PLAN & PROFILE SHEETS

23. SUMMARY SIGN SHEET

24-25. SIGN LOCATION SHEET

26. TRAFFIC DETAIL SIGN SHEET

27. DETAILS OF OVERHEAD TRAFFIC SIGN SUPPORT AT STATION 34+00

28. OVERHEAD PLYWOOD SIGN ASSEMBLY AND CONSTRUCTION DETAILS

29-34. BLANK

35. A-62	SOLID ROCK EXCAVATION	4-20-73 R
36. B-1	BARBIC WIRE	12- 6-71
37. B-5	EMBANKMENT ON A SLOPE, SLOPE REINFORCING	12- 6-71
38. H-11	SLOPE STABILIZATION	12-10-74 P
39. C-1	CURBS	3- 7-76 R
40. C-2a	PORTLAND CEMENT CONC. SIDEWALK	12-14-71
41. C-2b	PORTLAND CEMENT CONC. SIDEWALK	12-14-71
42. C-3	SIDEWALK RAMPS	2- 6-78 R
43. D-2	CRM UNDERDRAIN	12-16-76 R
44. D-3	TREATED GUTTERS	4-27-73 R
45. D-5	FLUSHING BASINS, SLOPE PIPES	12-14-71
46. D-6	DROP INLETS	4- 4-73
47. D-8	DROP INLETS	12- 6-71
48. D-9	DROP INLETS TOPS	12- 6-71
49. D-10	DROP INLETS TOPS	12- 6-71
50. D-11	GRATES, TYPE "A"	4-25-72 R
51. D-16	GRATES, TYPE "B", PROCEED'S	11-14-72 R
52. E-2	ROAD CONSTRUCTION APPROACH SIGNS	12-15-78 R
53. E-6	ROAD CONSTRUCTION	12-15-78 R
54. E-7	DELINEATORS AND BARRICADES FOR CONST. AREAS	9- 5-76 R
55. E-7A	TYPE III BARRICADE BREAKAWAY	6- 8-77 R
56. E-10A	TYPICAL MOVING MAINTENANCE OPERATION (HAND PADDLE ONLY)	11-18-77 R
57. E-115	State Rec. Markers & Aux. Markers	12-29-71
58. E-16	REGULATORY SIGNS	1- 6-75 R
59. E-17	REGULATORY SIGNS	1- 8-74 R
60. E-18	REGULATORY SIGNS	1-31-72
61. E-19	WARNING SIGNS	5-16-76 R
62. E-21	WARNING SIGNS	5-18-76 R
63. E-24	BRKWAY TYPE GALV. STR. ST. SIGN SUPPORTS FOR TYPE B SIGNS	5-29-73 R

STATE OF VERMONT
AGENCY OF TRANSPORTATION



FEDERAL AID PROJECT
PROPOSED IMPROVEMENT


TOWNS OF WINHALL & PERU

COUNTY OF BENNINGTON

VT. ROUTE 11

BEGINNING AT A POINT 0.098 MILE SOUTHWESTERLY OF THE PERU-WINHALL TOWN LINE AND EXTENDING NORTHEASTERLY 0.815 MILE
LENGTH OF ROADWAY 4245.13 FEET 0.804 MILE
LENGTH OF BRIDGES 56.97 FEET 0.011 MILE
LENGTH OF PROJECT 4302.10 FEET 0.815 MILE
LENGTH OF ROW PROJECT 4452.10 FEET 0.843 MILE

1977 ADT	2420
1997 ADT	3460
1997 DHV	665
D	65%
T	8%
V	50

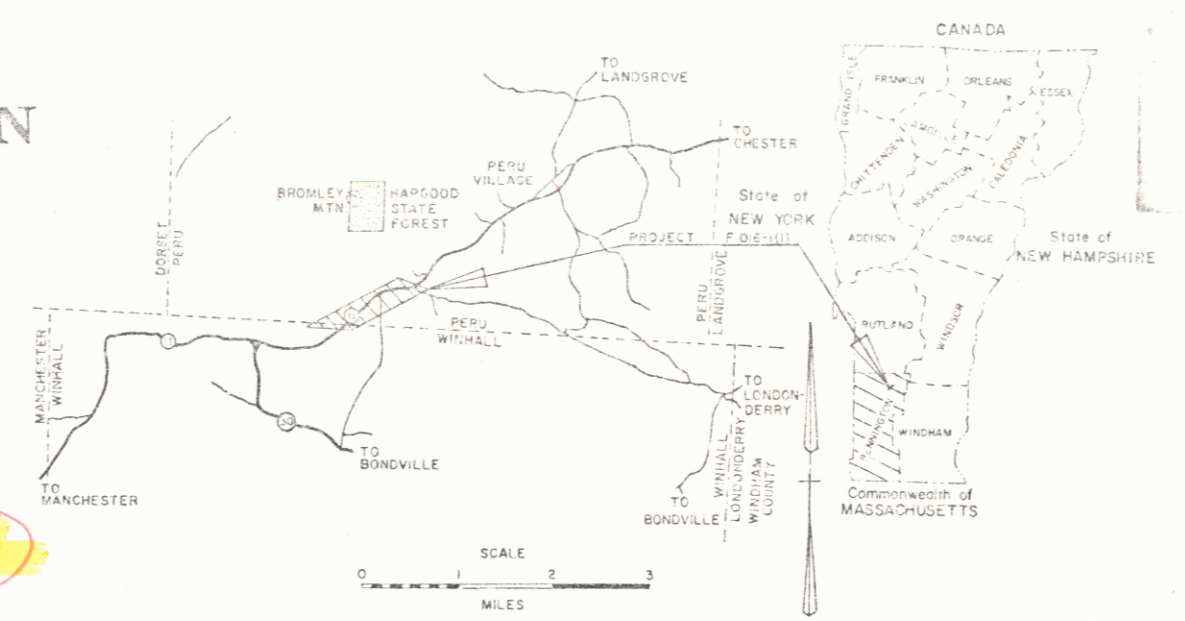


R.O.W. PLANS

64. E-24A	YIELDING TYPE FLANG. CHAN. ST. SIGN SUPPORTS FOR TYPE A SIGNS	12-15-78 R
65. E-29	STD. SIGN PLACEMENT NON EXPRESSWAY TYPE	1-23-78 R
66-69.	BLANK	
70. G-1	GUARD RAIL, STD. ST. BEAM	5-28-79 R
71. G-1d	GUARD RAIL, STD. ST. BEAM	5-29-79 R
72. G-4	WJ. MARKER POST PLANK GR	5-29-79 R
73. G-11	ANCHORS FOR C.P. STD. ST. BEAM	5-29-79 R
74. G-14	BRKWAY, CADLE TERM. for STD. ST. BEAM	4-21-77 R
75. G-16	ST. BEAM G.R. ATTACHMENTS	2-15-78 R
76. H-13	METAL BIN RETAINING WALL	12-14-71
77. H-14	METAL BIN RETAINING WALL	12-14-71
78. J-1	BOUNDARY MARKERS	12- 6-71
79. T-1	TEMPORARY EROSION CONTROL	12- 7-76 R
80. T-2	TEMPORARY EROSION CONTROL	7- 5-72
81.	SOB-DI 75 GENERAL NOTES & INFORMATION	4- 3-78 R
82-85.	BLANK	
86-94.	BR-100 SER. 35'-3"x16" COMPA STAL 21'-02.23'	
95-111.	BR-200 SER. NON GOV'T PART. STRUC. & RELATED ITEMS	
112-149.	M.L. X-SECTIONS	
150.	APPR. X-SECTIONS at STA. 38+00 LT	
151-160.	BLANK	

CONVENTIONAL SIGNS

COUNTY LINE	---
TOWN LINE	---
LIMITS OF ACCESS	---
POINT OF ACCESS	X
FENCE LINE	---
STONE WALL	---
TRAVELED WAY	---
GUARD RAIL	---
RAILROAD	---
SURVEY LINE	---
CULVERT	---
ROWEN POLE	○
OVERSICKE POLE	○
POLES	○
PROPERTY IDENTIFICATION SIGNS	○
PROPERTY LINE	---
ROW TAKING LINE	---
SLOPE SIGNS	---
TOP OF CUT	---
TOE OF SLOPE	---

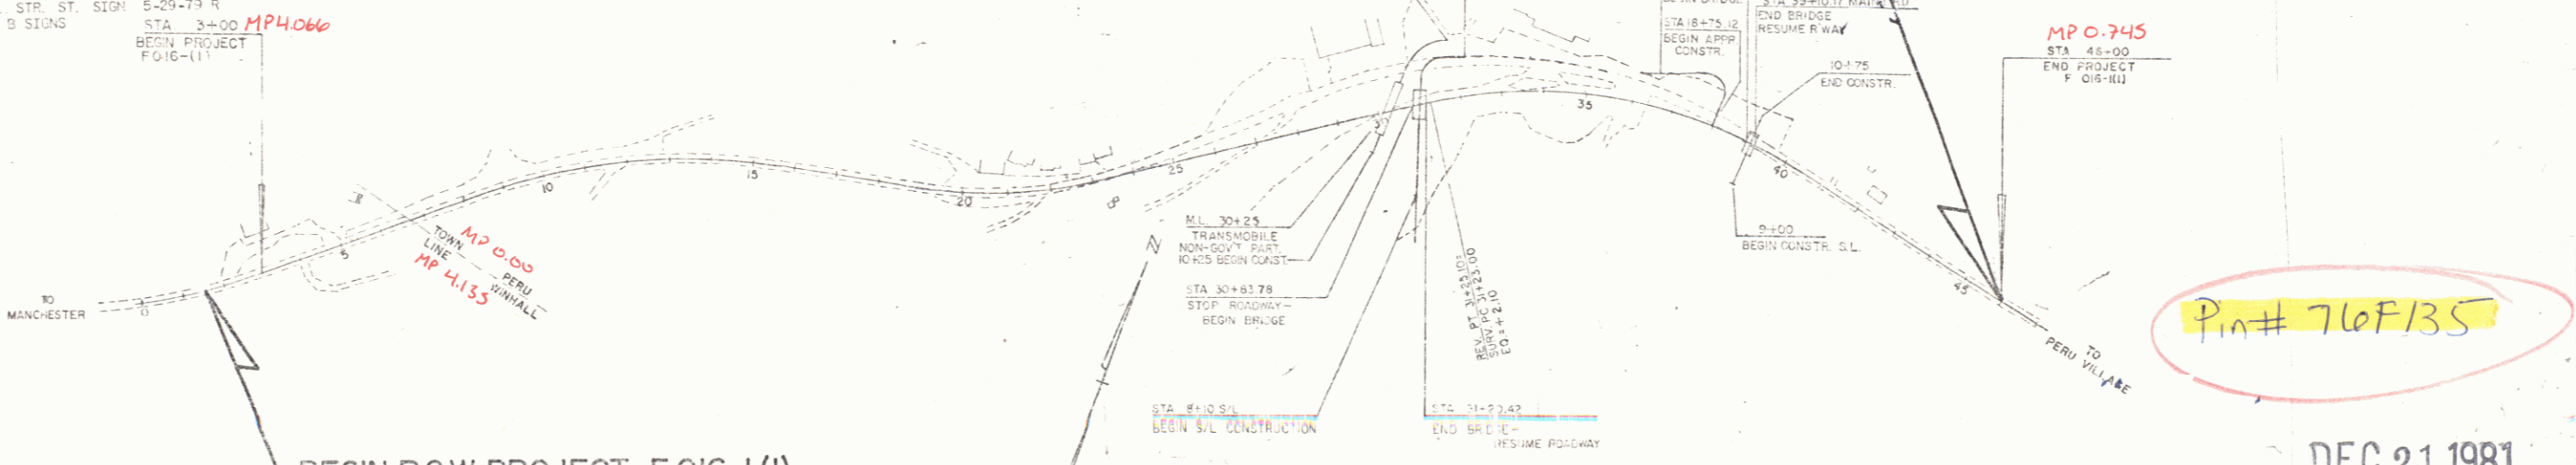

BEGIN R.O.W. PROJECT F 016-1 (I)
STA. 1+50

END R.O.W. PROJECT F 016-1 (I)
STA. 46+00

Pin# 76F135

DEC 21 1981

RIGHT-OF-WAY DIVISION
TOWN FILE
PERPETUAL
Town of VT. 11
(To Be Returned To R.O.W. Division)

These plans are subject to such engineering changes as may be required by the Federal Highway Administration or the Vt. Dept. of Transp. & Const. Construction is to be carried on in accordance with these plans and the Standard Specifications for Road and Bridge Construction dated October 1976, as approved by the Federal Highway Administration on October 24, 1976 for use on this project, including all subsequent revisions and such revised specifications and special provisions as are incorporated in these plans.

APPROVED: [Signature] DATE: 9-4-79
CHIEF, PROPERTY ADMINISTRATION

PROJECT: F 016-1 (I)
SHEETS: 9
DATE: 9-4-79

MP. Winhall 4.07 to 4.14
MP. Peru 0.00 to 0.746