


INDEX OF SHEETS

Sheet No.	Sheet Description
1	General Notes
2	Plan View
3	Profile View
4	Right-of-Way
5	Construction Details
6	Final Plans

STATE OF VERMONT
AGENCY OF TRANSPORTATION



PROPOSED IMPROVEMENT
TOWN OF CABOT
COUNTY OF WASHINGTON
U.S. ROUTE 2
MONTPELIER-ST. JOHNSBURY ROAD

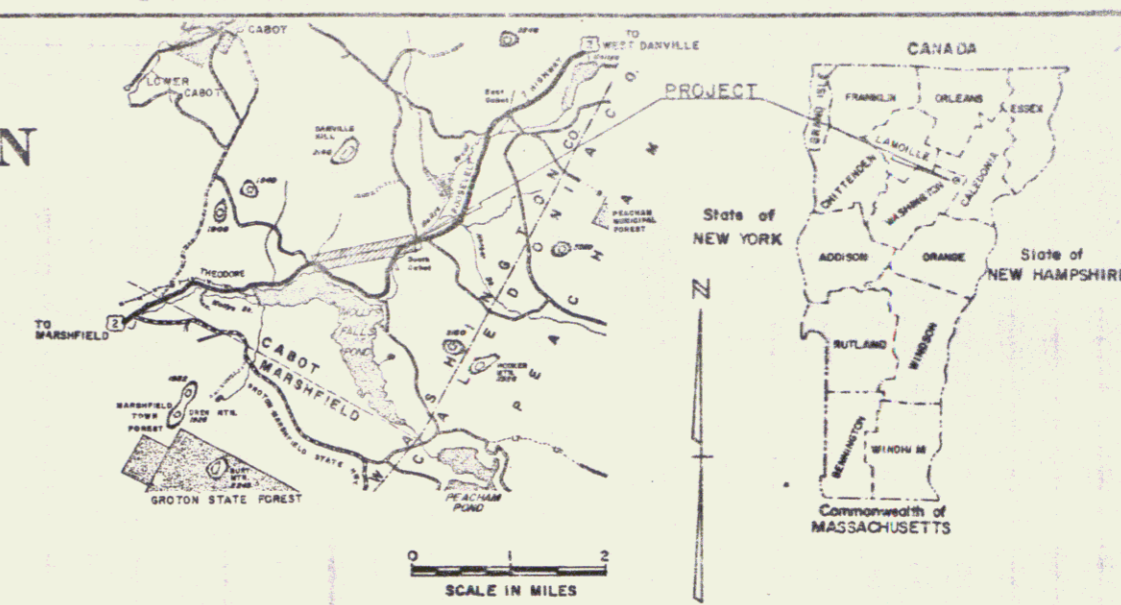

BEGINNING AT A POINT APPROXIMATELY 1.495 MILES
NORTHEASTERLY OF THE MARSHFIELD-CABOT TOWN
LINE AND EXTENDING EASTERLY 1.307 MILES.

R.O.W. PLANS

LENGTH OF PROJECT	6900.00 FEET = 1.307 MILES
LENGTH OF R.O.W. PROJ.	7100.00 FEET = 1.345 MILES
1979 ADT	+ 1600
1979 DHV	+ 240
1999 ADT	+ 2260
1999 DHV	+ 330
D	= 54%
T	= 5%
V	= 50 MPH

BEGIN ROW PROJECT
FO28-3(10) STA. 95+00 @

END ROW PROJECT
FO28-3(10) STA. 166+00 @

CONVENTIONAL SIGNS


COUNTY LINE	---
TOWN LINE	- - - -
LIMITS OF ACCESS	○
POINT OF ACCESS	X
FENCE LINE	— · — · —
STONE WALL	— · — · —
TRAVELED WAY	— · — · —
GUARD RAIL	— · — · —
RAILROAD	— · — · —
SURVEY LINE	— · — · —
CULVERT	— · — · —
POWER POLE	○
TELEPHONE POLE	○
TREES	○
CONTROL OF ACCESS	///
PROPERTY LINE	— · — · —
ROW TAKING LINE	— · — · —
SLOPE RIGHTS	○
TOP OF CUT	○
TOE OF SLOPE	○

DATUM

VERTICAL	_____
HORIZONTAL	_____

M.P. 1.49

M.P. 2.80

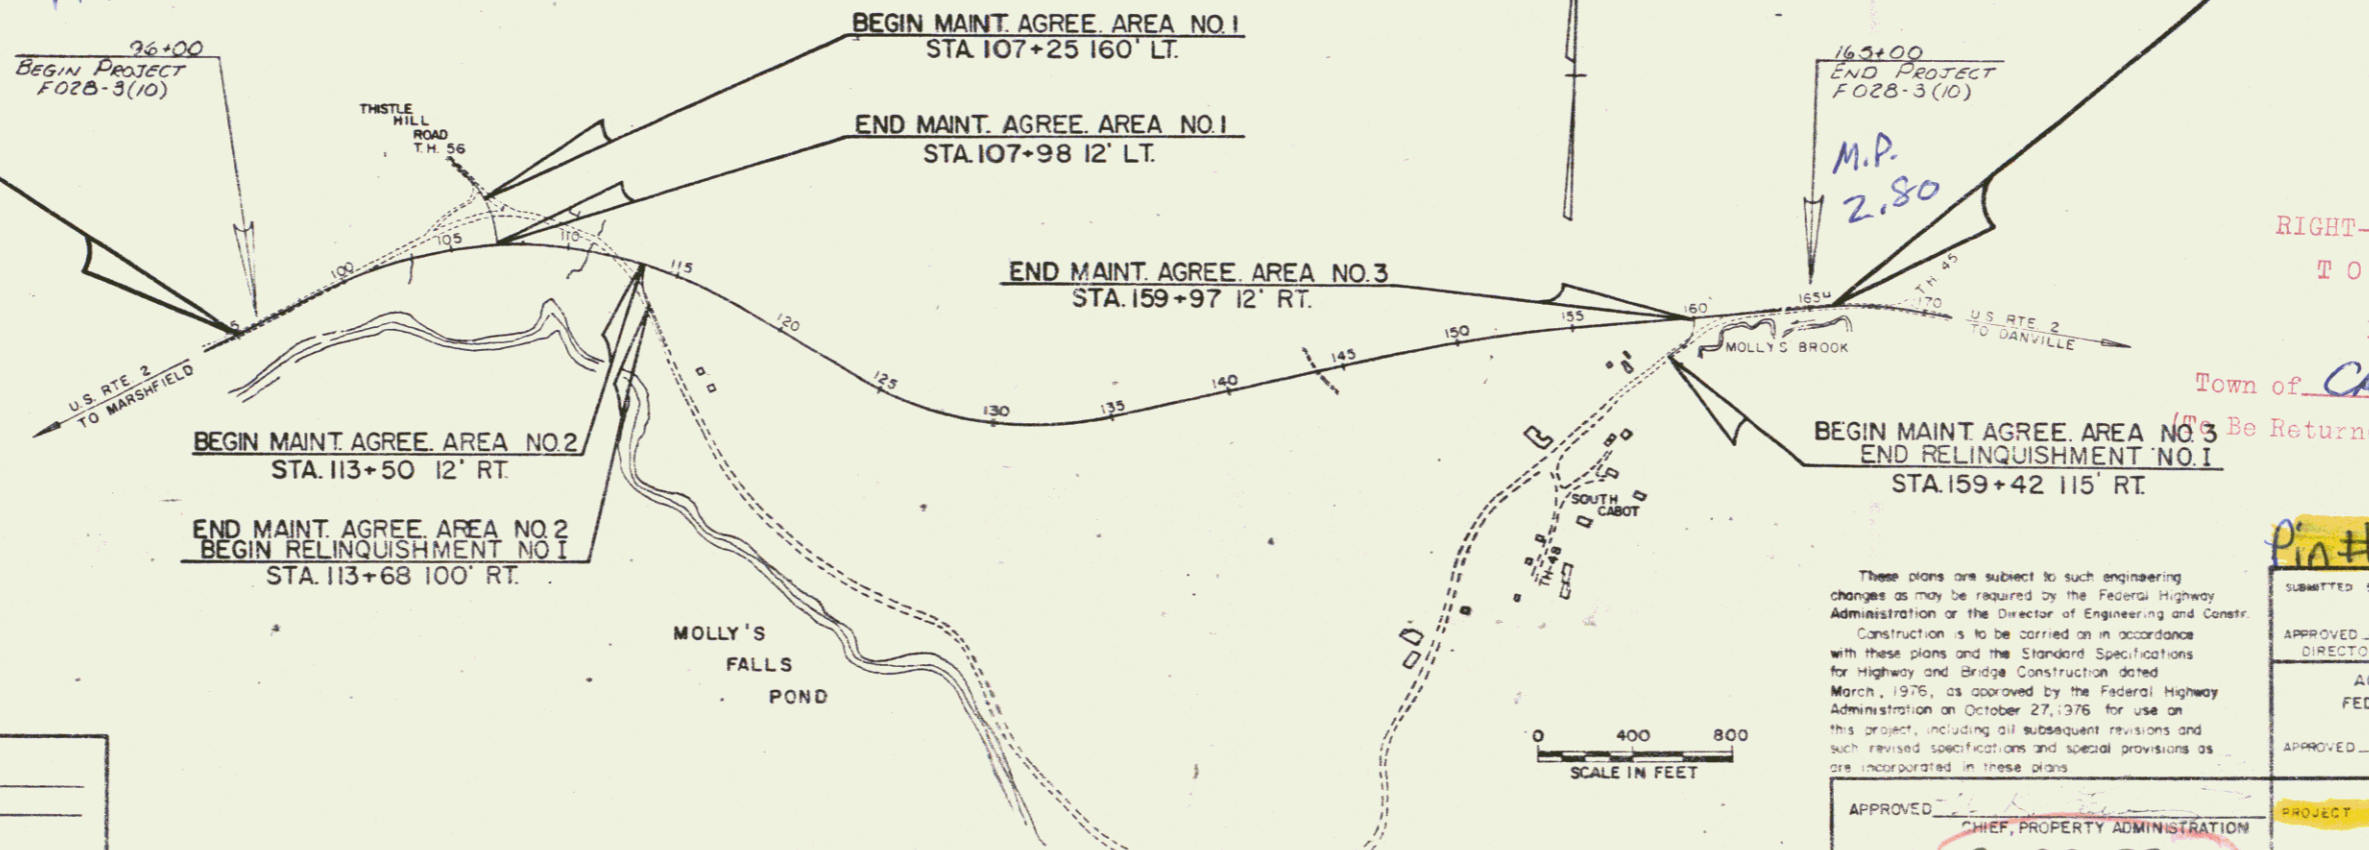

BEGIN MAINT AGREE. AREA NO. 1
STA. 107+25 160' LT.


END MAINT. AGREE. AREA NO. 1
STA. 107+98 12' LT.

END MAINT. AGREE. AREA NO. 3
STA. 159+97 12' RT.

BEGIN MAINT AGREE. AREA NO. 2
STA. 113+50 12' RT.

END MAINT AGREE. AREA NO. 2
STA. 113+68 100' RT.

BEGIN MAINT AGREE. AREA NO. 3
END RELINQUISHMENT NO. 1
STA. 159+42 115' RT.

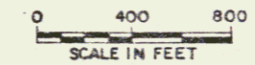

RIGHT-OF-WAY DIVISION
TOWN FILE
PERPETUAL
Town of CABOT U.S. 2
(To Be Returned To R.O.W. Division)

These plans are subject to such engineering changes as may be required by the Federal Highway Administration or the Director of Engineering and Construction. Construction is to be carried on in accordance with these plans and the Standard Specifications for Highway and Bridge Construction dated March, 1976, as approved by the Federal Highway Administration on October 27, 1976 for use on this project, including all subsequent revisions and such revised specifications and special provisions as are incorporated in these plans.

APPROVED: _____
CHIEF, PROPERTY ADMINISTRATION
DATE: 2-22-79

Pin # 766136

SUBMITTED BY ORDER OF THE STATE TRANSPORTATION BOARD	DATE: <u>2-17-79</u>
DIRECTOR OF ENGINEERING AND CONSTRUCTION	
AGENCY OF TRANSPORTATION	
FEDERAL HIGHWAY ADMINISTRATION	
APPROVED: _____	DATE: _____
DIVISION ADMINISTRATOR	
PROJECT: F. NO. <u>028-3(10)</u>	
CABOT	
SHEET <u>0</u> OF 12 SHEETS	

S.R.S. 12/17/70