


TYPICAL SECTIONS

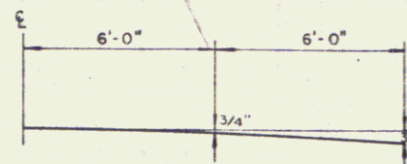

PARABOLIC DETAILS

SEEDING FORMULA, ITEM 651.10 RURAL AREAS


% WT.	LBS./A.	NAME	PUR. %	GERM. %
3.33	2	CROWN VETCH	97	75
50.00	30	CREeping RED FESCUE	98	85
8.33	5	TIMOTHY	99	85
16.67	10	PERENNIAL RYE GRASS (VAR. PENNFINE)	99	85
8.34	5	ALFALFA (VAR. SARANAC)	99	85
8.33	5	BIRDSFOOT TREFLOIL (VAR. EMPIRE)	98	85
5.00	3	HIGHLAND BENT GRASS	92	85
100.00	60			

THE SEED MIXTURE SHALL NOT HAVE A WEED CONTENT EXCEEDING 0.40% BY WEIGHT AND SHALL BE FREE FROM ALL NOXIOUS WEED SEED.
HAY MULCH, ITEM 651.25, TO BE PLACED ON ALL EARTH SLOPES AT THE RATE OF TWO TONS PER ACRE.


FERTILIZER, ITEM 651.15, SHALL BE MIXED AS FOLLOWS:

NITROGEN	10 %
PHOSPHORUS	20 %
POTASH	10 %

FERTILIZER SHALL BE DELIVERED IN BAGS OF NOT TO EXCEED 100 LBS. EACH AND IS TO BE APPLIED AT THE RATE OF 500 LBS. PER ACRE.
AGRICULTURAL LIMESTONE, ITEM 651.20, TO BE APPLIED TO ALL EARTH SLOPES AT THE RATE OF TWO TONS PER ACRE OR AS DIRECTED BY THE ENGINEER.
WOOD MARKER POSTS, ITEM 619.15, TO BE PLACED AS DIRECTED BY THE ENGINEER.
FOR ROUNDING OF SLOPES, SEE STANDARD SHEET B-5.

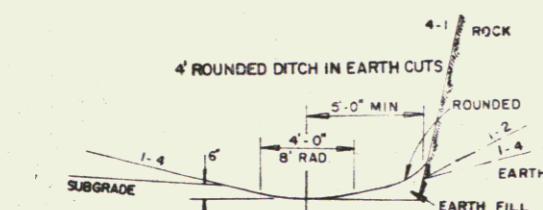


DETAILS OF DITCH AND BACKSLOPE FOR LOW SIDE OF BANK LESS THAN 1/2'

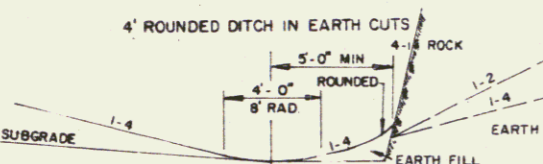


DETAILS OF DITCH AND BACKSLOPE FOR LOW SIDE OF 1/2' BANK OR MORE

- 3" BITUMINOUS CONCRETE PAVEMENT, ITEM 406.25 (± 1/4" FOR TOTAL THICKNESS) 2-1 1/2" COURSES
 - 3" PLANT MIXED BASE COURSE, ITEM 303.25 (± 1/2")
 - 4" SUB-BASE OF CRUSHED GRAVEL (FINE GRADED) ITEM 301.26 (± 1/2")
 - 20" SUB-BASE OF CRUSHED GRAVEL (COURSE GRADED) ITEM 301.25 (± 1")
- SHOULDERS: 1 1/2" BITUMINOUS CONCRETE PAVEMENT, ITEM 406.25 (± 1/4")
6"-12" GRANULAR BORROW, ITEM 203.32 IN FILL, (± 1") TO BE PLACED AS NOTED ON THE PLANS OR AS DIRECTED BY THE ENGINEER.
12"-24" SAND BORROW, ITEM 203.31, IN CUT (± 1")

PERMISSIBLE TOLERANCES IN PARENTHESES APPLY TO THICKNESS ONLY.

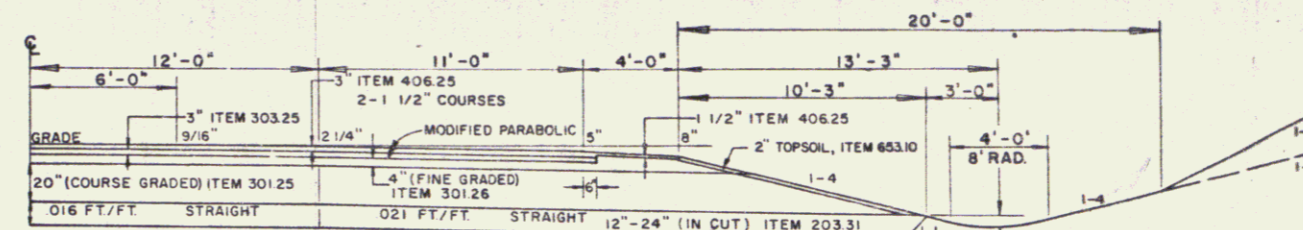


NORMAL SECTION W/ TRUCK LANE

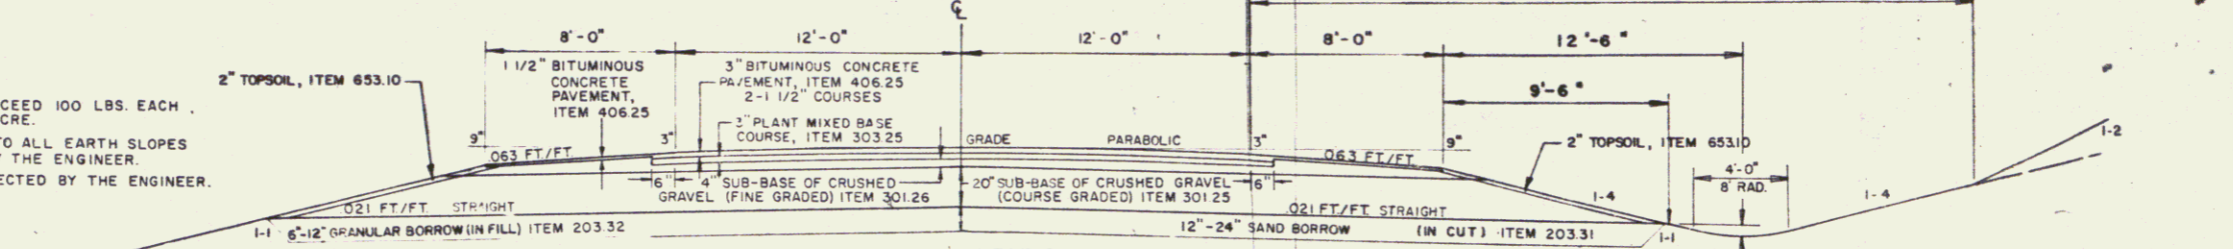


NORMAL SECTION

BANKED SECTION W/ TRUCK LANE

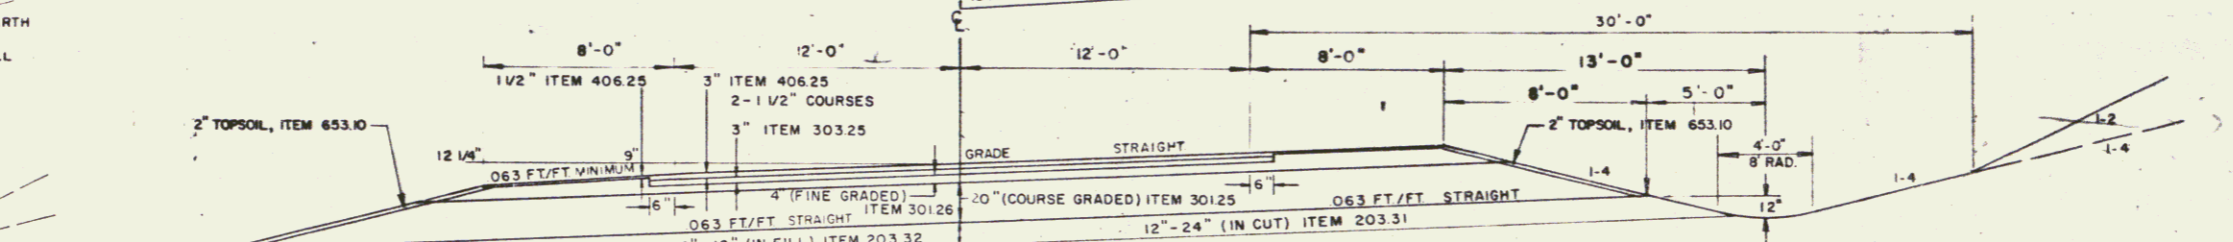


MAXIMUM BANKED SECTION 0.063 FT. PER FT.

- 1 1/2" BITUMINOUS CONCRETE PAVEMENT, ITEM 406.25
- 18" SUB-BASE OF CRUSHED GRAVEL (FINE GRADED) ITEM 301.26

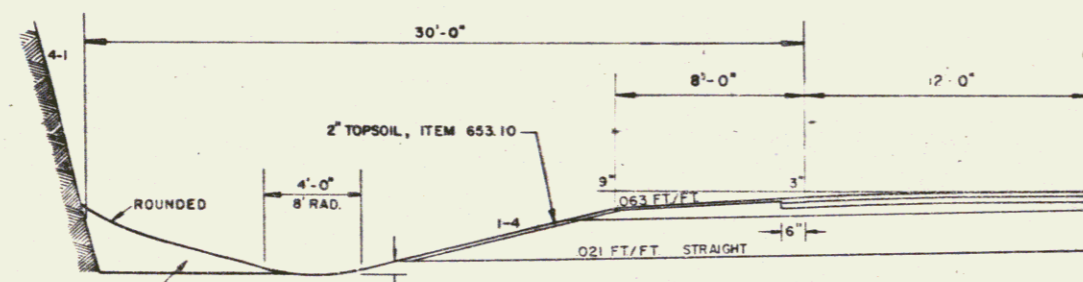

NORMAL SECTION IN SOLID ROCK EXCAVATION
(SEE STANDARD SHEET A-60 FOR ADDITIONAL DETAILS)

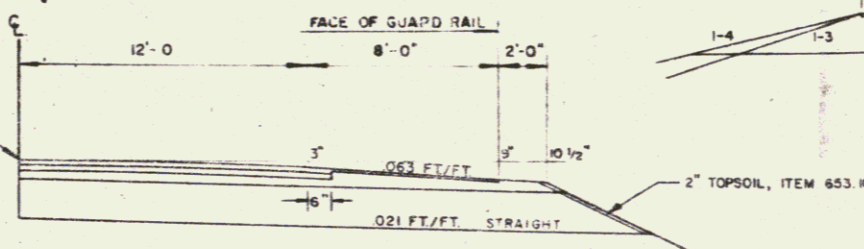

NORMAL SECTION WITH GUARD RAIL

TYPICAL SECTION FOR T.H. 56 & U.S. 2 APPROACHES

TOWN OF CABOT

STATE OF VERMONT
DEPARTMENT OF HIGHWAYS

DRAWN BY: R.V. FROMBLY TRACED BY: DUFFY
PROJ. F. N° 028-3(10) SHEET 2 OF 12