


PLAN
 SHEET NO. 5
 DATE
 DRAWN BY
 CHECKED BY
 IN CHARGE ENGINEER
 NO.

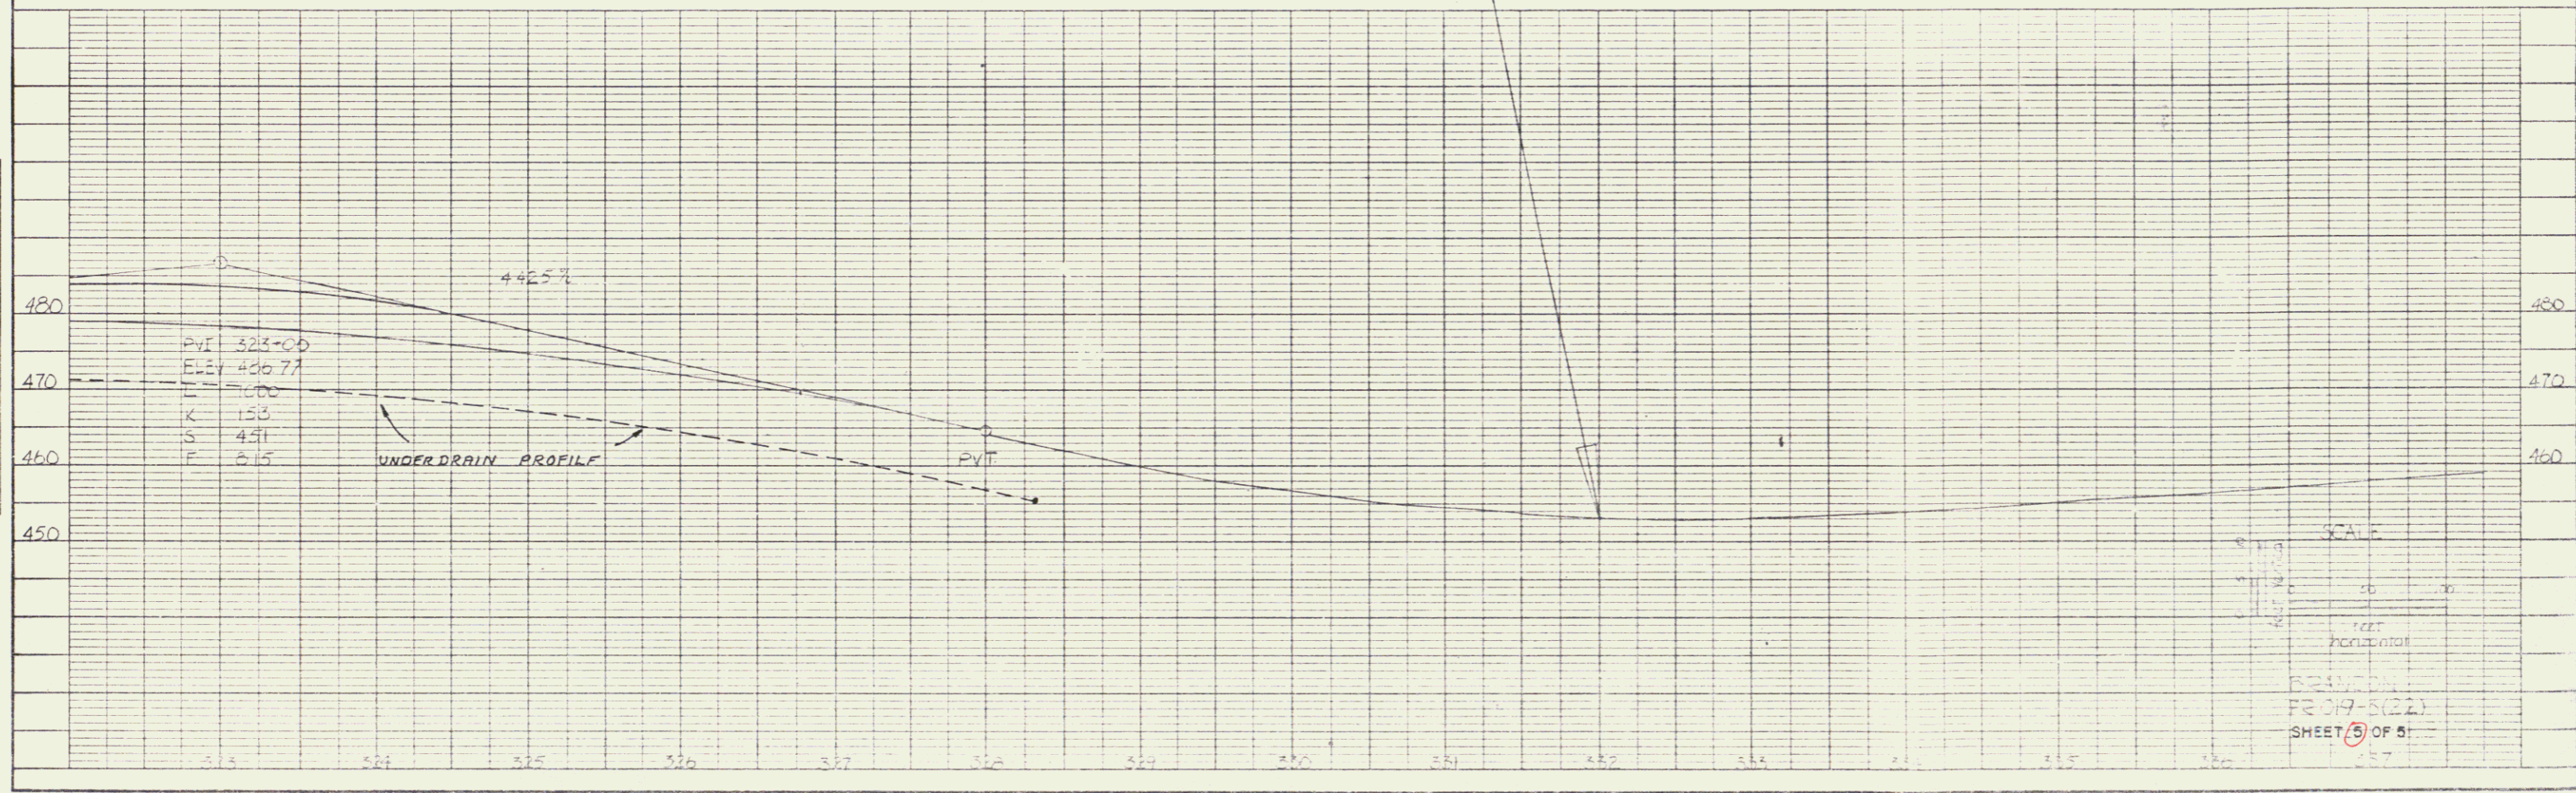

PROFILE
 SHEET NO. 5
 DATE
 DRAWN BY
 CHECKED BY
 IN CHARGE ENGINEER
 NO.

SCALE
 1" = 10'
 1" = 100'
 FEET
 HORIZONTAL
 BERNICIA
 PR 019-3(22)
 SHEET 5 OF 5