

INDEX OF SHEETS




STATE OF VERMONT AGENCY OF TRANSPORTATION




PROPOSED IMPROVEMENT TOWN OF FERRISBURG COUNTY OF ADDISON US RTE. 7

R.O.W. PLANS

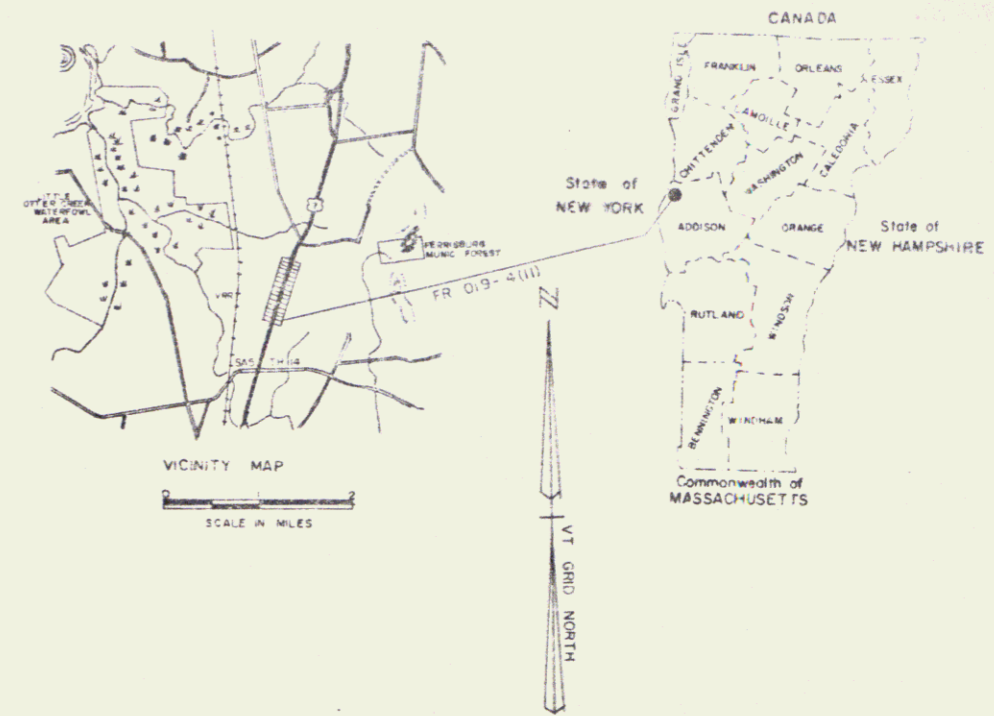

BEGINNING AT A POINT APPROX 3.636 MILES NORTH
OF THE FERRISBURG - WALTHAM TOWN LINE AND
CONTINUING NORTHERLY FOR 0.739 MILES.
CONSTRUCTION CONSISTS OF GRADING, DRAINAGE, SUBBASE AND PAVEMENT.

LENGTH OF ROADWAY 3900.00 FEET = 0.739 MILES
LENGTH OF PROJECT 3900.00 FEET = 0.739 MILES
LENGTH OF R.O.W. PROJ. 4200.00 FEET = 0.795 MILES

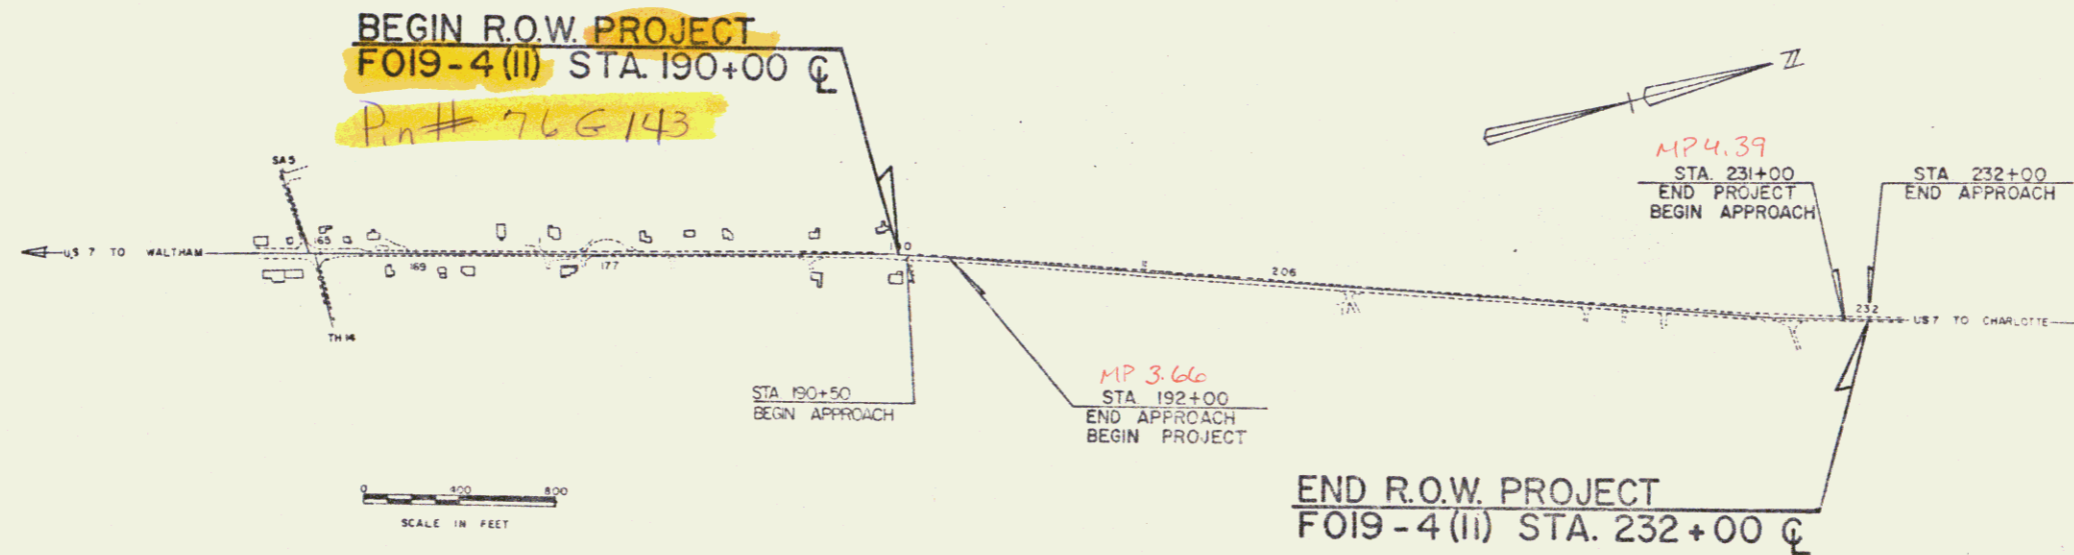

1981 ADT - 7,700
1981 DHV - 960
2001 ADT - 10,800
2001 DHV - 1,240
D - 5.5% NB
T - 8%
V - 50 MPH

CONVENTIONAL SIGNS

COUNTY LINE	---
TOWN LINE	----
LIMITS OF ACCESS	-o-o-
POINT OF ACCESS	X
FENCE LINE	=====
STONE WALL	-----
TRAVELED WAY
GUARD RAIL	-o-o-o-
RAILROAD	====
SURVEY LINE	----
CULVERT	----
POWER POLE	o
TELEPHONE POLE	o
TREES	o
CONTROL OF ACCESS	///
PROPERTY LINE	----
R.O.W. TAKING LINE	SR
SLOPE RIGHTS	o
TOP OF CUT	o
TOE OF SLOPE	o

DATUM
VERTICAL NGVD 1929
HORIZONTAL NAD 1927

RIGHT-OF-WAY DIVISION
TOWN FILE
PERPETUAL
Town of Ferrisburg
(To Be Returned To R.O.W. Division)

These plans are subject to such engineering changes as may be required by the Federal Highway Administration or the Director of Engineering and Construction.

Construction is to be carried on in accordance with these plans and the Standard Specifications for Highway and Bridge Construction dated March, 1975, as approved by the Federal Highway Administration on October 27, 1976 for use on this project, including all subsequent revisions and such revised specifications and special provisions as are incorporated in these plans.

NOV 06 1985

APPROVED	DATE 9-16-85
SUBMITTED BY ORDER OF THE STATE TRANSPORTATION BOARD	
APPROVED	DATE 10-18-85
DIRECTOR OF ENGINEERING AND CONSTRUCTION	
DEPARTMENT OF TRANSPORTATION FEDERAL HIGHWAY ADMINISTRATION	
APPROVED	DATE
DIVISION ADMINISTRATOR	
FERRISBURG FO19-4 (II)	
SHEET 1 OF 10 SHEETS	