


STATE OF VERMONT  
AGENCY OF TRANSPORTATION



PROPOSED IMPROVEMENT  
**TOWN OF PITTSFORD**  
COUNTY OF RUTLAND  
**U.S. ROUTE 7**

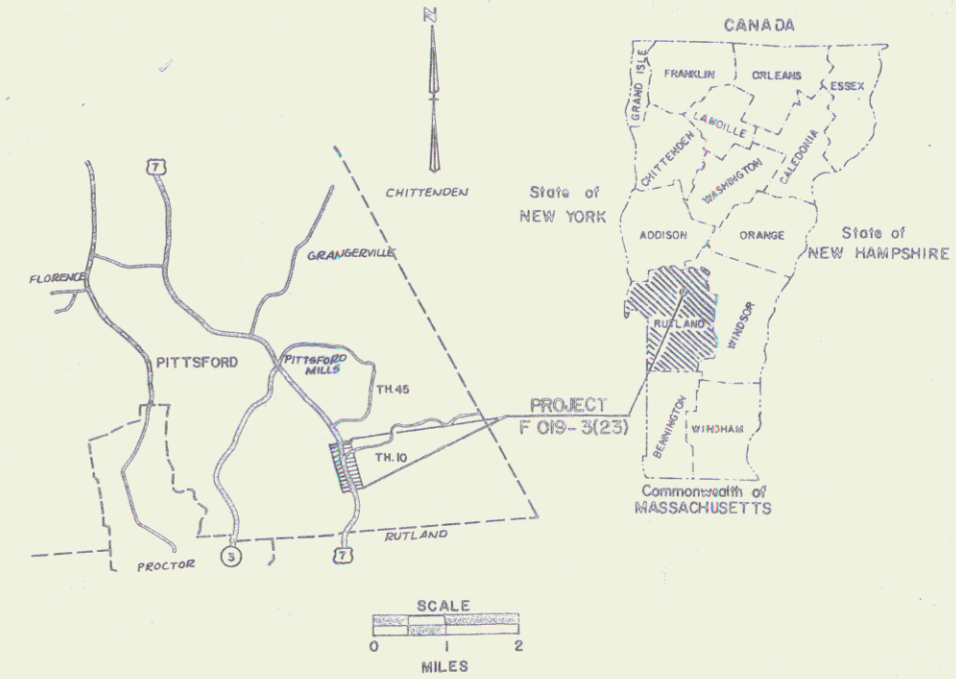


R.O.W. PLANS

BEGINNING AT A POINT ON U.S. 7 APPROXIMATELY 0.735 MILES NORTHERLY OF THE RUTLAND-PITTSFORD TOWN LINE AND EXTENDING IN A NORTHERLY DIRECTION APPROXIMATELY 0.644 MILES.

LENGTH OF ROADWAY	3400.00 FEET	0.644 MILES
LENGTH OF PROJECT	3400.00 FEET	0.644 MILES
LENGTH OF R.O.W. PROJECT	4000.00 FT.	0.758 MILES

TRAFFIC DATA

1981 AADT	= 6360
1991 AADT	= 7620
1991 DNV	= 840
D	= 52%
T	= 7%
V	= 50 MPH

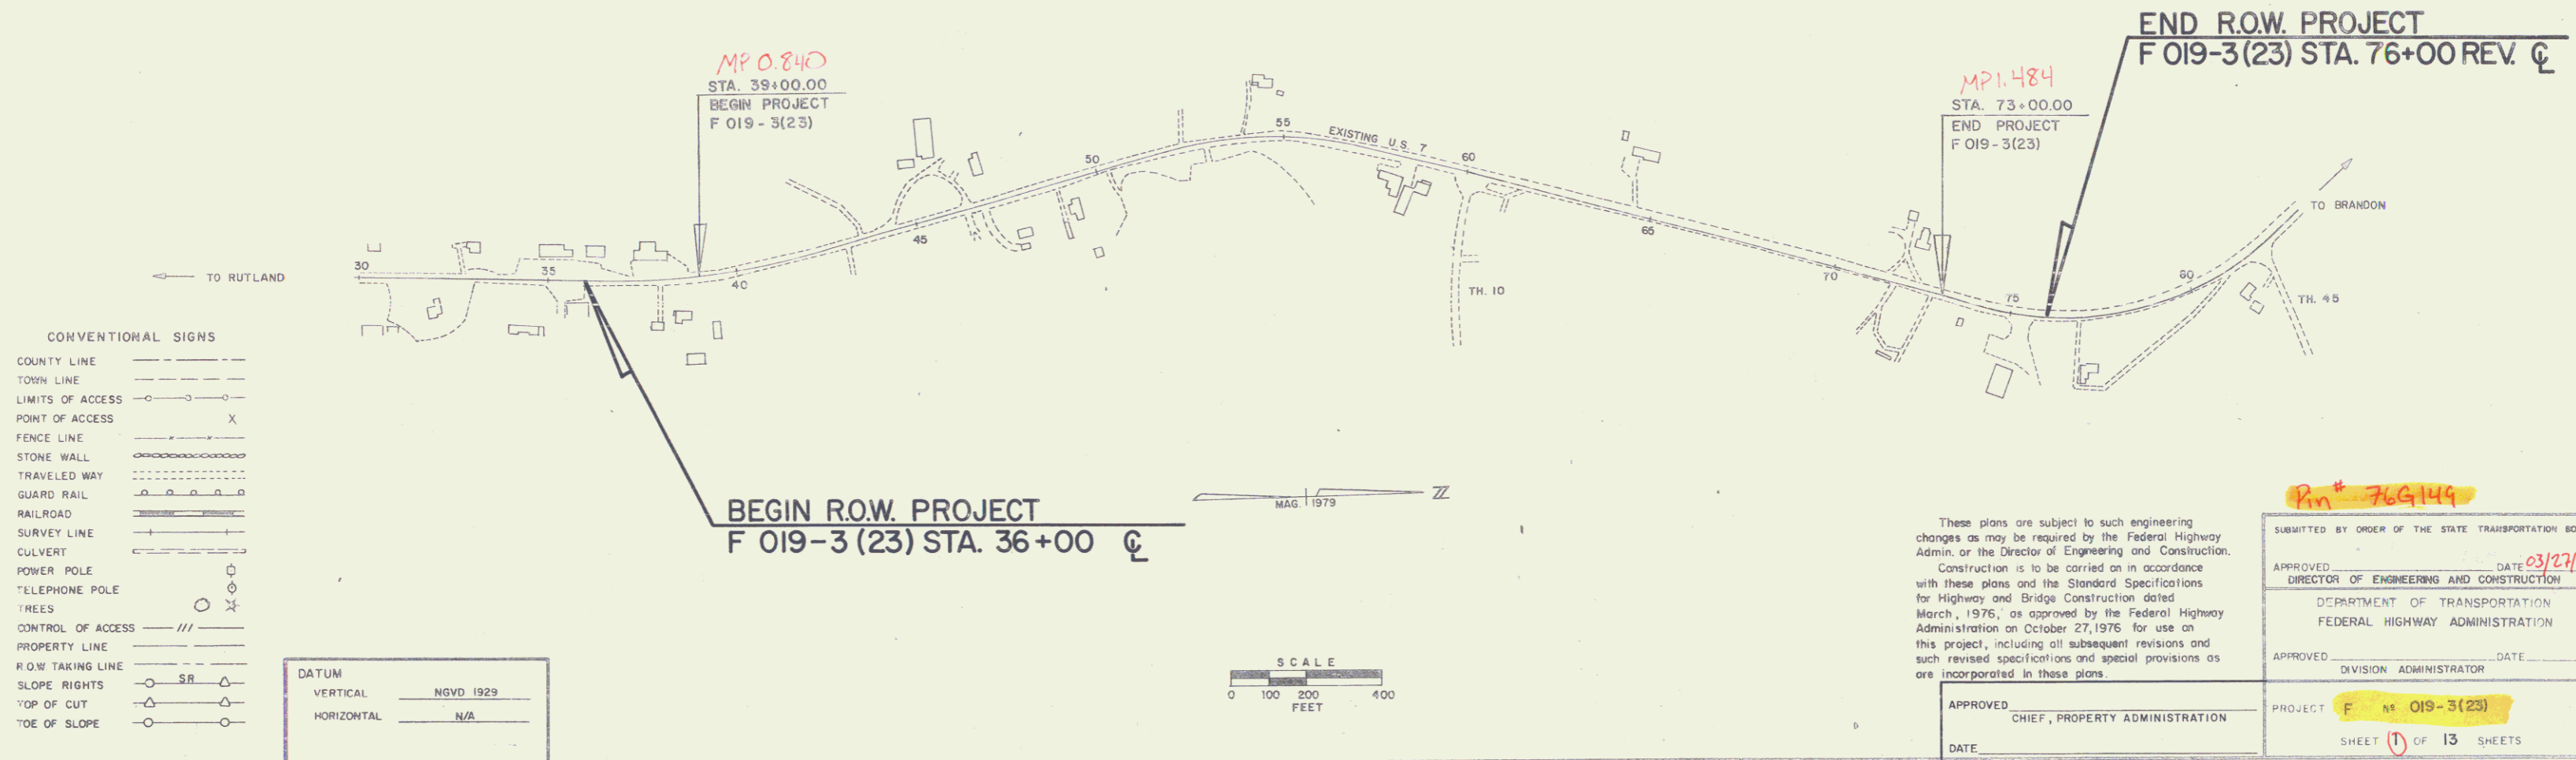

These plans are subject to such engineering changes as may be required by the Federal Highway Admin. or the Director of Engineering and Construction. Construction is to be carried on in accordance with these plans and the Standard Specifications for Highway and Bridge Construction dated March, 1976, as approved by the Federal Highway Administration on October 27, 1976 for use on this project, including all subsequent revisions and such revised specifications and special provisions as are incorporated in these plans.

**Rin # 769149**

SUBMITTED BY ORDER OF THE STATE TRANSPORTATION BOARD

APPROVED \_\_\_\_\_ DATE **03/27/79**  
DIRECTOR OF ENGINEERING AND CONSTRUCTION

DEPARTMENT OF TRANSPORTATION  
FEDERAL HIGHWAY ADMINISTRATION

APPROVED \_\_\_\_\_ DATE \_\_\_\_\_  
DIVISION ADMINISTRATOR

APPROVED \_\_\_\_\_ DATE \_\_\_\_\_  
CHIEF, PROPERTY ADMINISTRATION

PROJECT **F 019-3(23)**

SHEET **1** OF 13 SHEETS

DATUM

VERTICAL	NGVD 1929
HORIZONTAL	N/A