

STATE OF VERMONT  
AGENCY OF TRANSPORTATION



PROPOSED IMPROVEMENT  
**TOWN OF POWNAL**  
COUNTY OF BENNINGTON  
**U.S. ROUTE 7 [E.A.P.]**



BEGINNING AT A POINT ON U.S. ROUTE 7 APPROXIMATELY 0.648 MILES NORTHERLY FROM THE VERMONT-MASSACHUSETTS STATE LINE AND PROCEEDING ALONG U.S. ROUTE 7 NORTHERLY FOR APPROXIMATELY 0.473 MILES.


LENGTH OF ROADWAY = 2500 FT = 0.473 MILES  
LENGTH OF BRIDGE = 0 FT = 0.000 MILES  
LENGTH OF PROJECT = 2500 FT = 0.473 MILES  
LENGTH OF R.O.W. PROJECT = 3025 FT = 0.573 MILES

RIGHT-OF-WAY DIVISION  
TOWN FILE  
PERPETUAL  
Town of Pownal  
(To Be Returned To R.O.W. Division)

R.O.W. PLANS

WORK TO BE PERFORMED ON THIS PROJECT INCLUDES GRADING, DRAINAGE, SUBBASE AND PAVEMENT GENERALLY ON THE ALIGNMENT OF EXISTING U.S. ROUTE 7.

351+00 MP 6.66  
CONSTRUCT SATISFACTORY APPROACH BEGIN PROJECT F 019-1(20)S

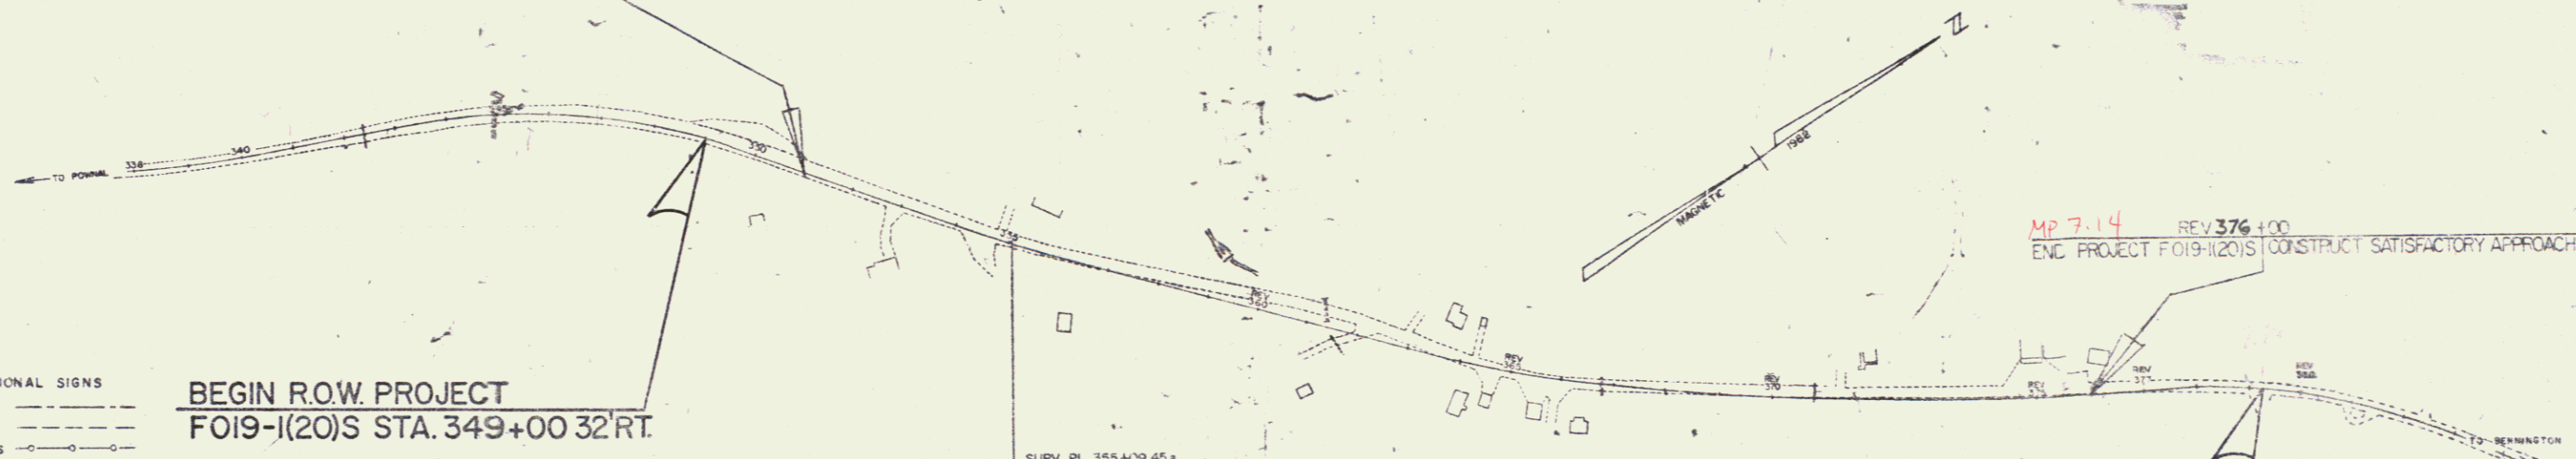

MP 7.14 REV 376+00  
END PROJECT F 019-1(20)S CONSTRUCT SATISFACTORY APPROACH

CONVENTIONAL SIGNS

COUNTY LINE	---
TOWN LINE	- - - -
LIMITS OF ACCESS	—○—
POINT OF ACCESS	—○—
FENCE LINE	—x—
STONE WALL	—x—
TRAVELED WAY	—x—
RAILROAD	—x—
SURVEY LINE	—x—
CULVERT	—x—
POWER POLE	—x—
TELEPHONE POLE	—x—
TREES	—x—
CONTROL OF ACCESS	—x—
PROPERTY LINE	—x—
R.O.W. TAKING LINE	—x—
SLOPE RIGHTS	—x—
TOP OF CUT	—x—
TOE OF SLOPE	—x—

BEGIN R.O.W. PROJECT  
FO19-1(20)S STA. 349+00 32' RT.

SURV. PI 355+09.45  
REV. PI 355+09.29  
REV. PI 355+09.46  
REV. PI 355+09.25

0 100 200 300  
SCALE IN FEET

END R.O.W. PROJECT  
FO19-1(20)S STA. REV. 379+25 45' RT.

Pin# 76G-152

These plans are subject to such engineering changes as may be required by the Federal Highway Administration or the Director of Engineering and Const. Construction is to be done in accordance with these plans and the Standard Specifications for Highway and Bridge Construction dated March, 1971, as approved by the Federal Highway Administration on 1/20/72, for use of this project, including all subsequent revisions and such revised specifications and special provisions as are incorporated in these plans.

APPROVED: \_\_\_\_\_  
CHIEF PROPERTY ADMINISTRATION

APPROVED BY ORDER OF THE STATE TRANSPORTATION BOARD  
APPROVED: \_\_\_\_\_  
DIRECTOR OF TRANSPORTATION  
DEPARTMENT OF TRANSPORTATION  
FEDERAL HIGHWAY ADMINISTRATION  
APPROVED: \_\_\_\_\_  
DIVISION ADMINISTRATOR  
POWNAL  
Proj. No. FO19-1(20)S  
1 OF 12

7.183