
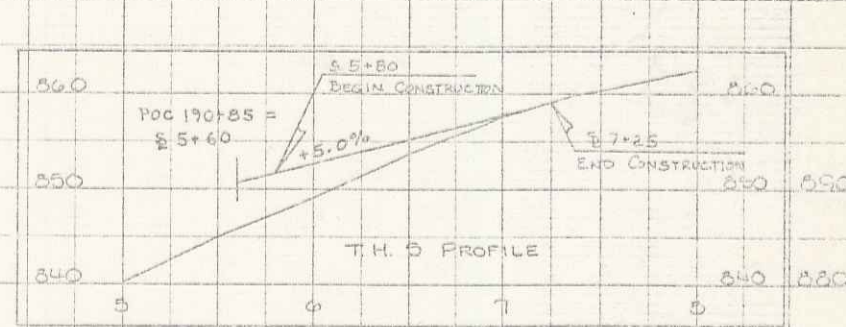
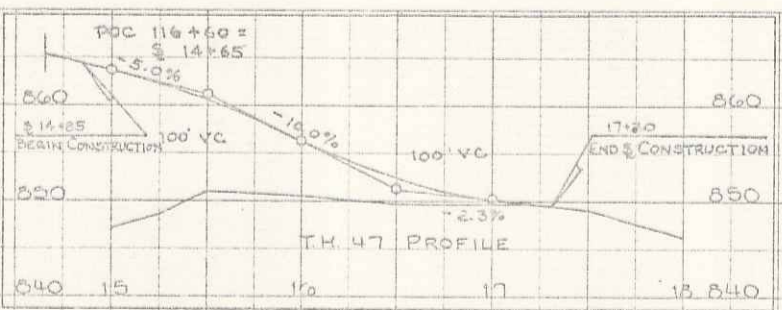


PLAN
 DATE
 PROJECT
 SHEET NO.
 OF
 TOTAL SHEETS

PROFILE
 DATE
 PROJECT
 SHEET NO.
 OF
 TOTAL SHEETS

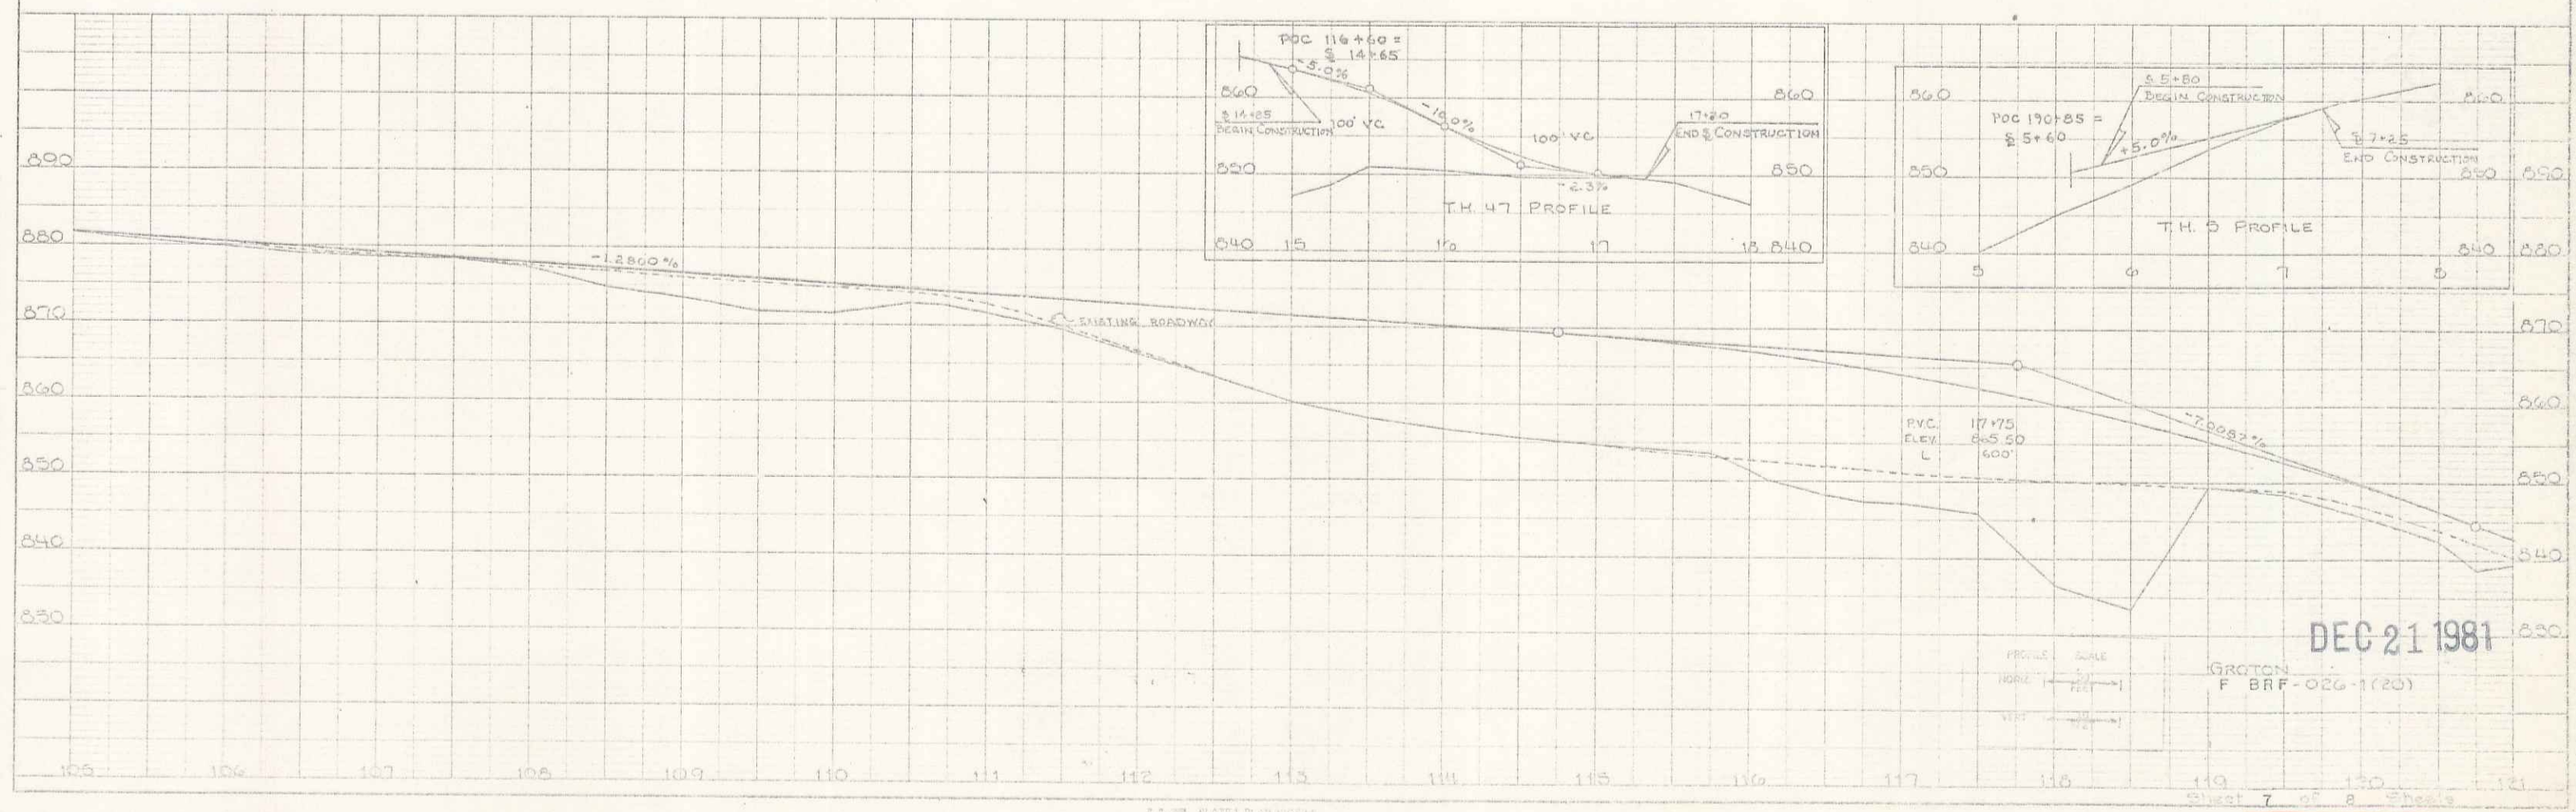

P.V.C. 117+75
 ELEV. 845.50
 L 600'

PROFILE SCALE
 HORIZ. 1" = 100'
 VERT. 1" = 10'

DEC 21 1981
 GROUTON
 F BRP-026-1(20)

Sheet 7 of 8