




ITEM 621-28, GUARDRAIL, STD.
 STEEL BEAM W/WOOD POSTS, TYPE II
 121+00 RT ~ 126+60 RT
 124+43 LT ~ TH 19 20+50 LT

(5B) TREES TO BE SAVED


NO.	DATE	BY	REVISION
1			PLANNING
2			DESIGN
3			CONSTRUCTION

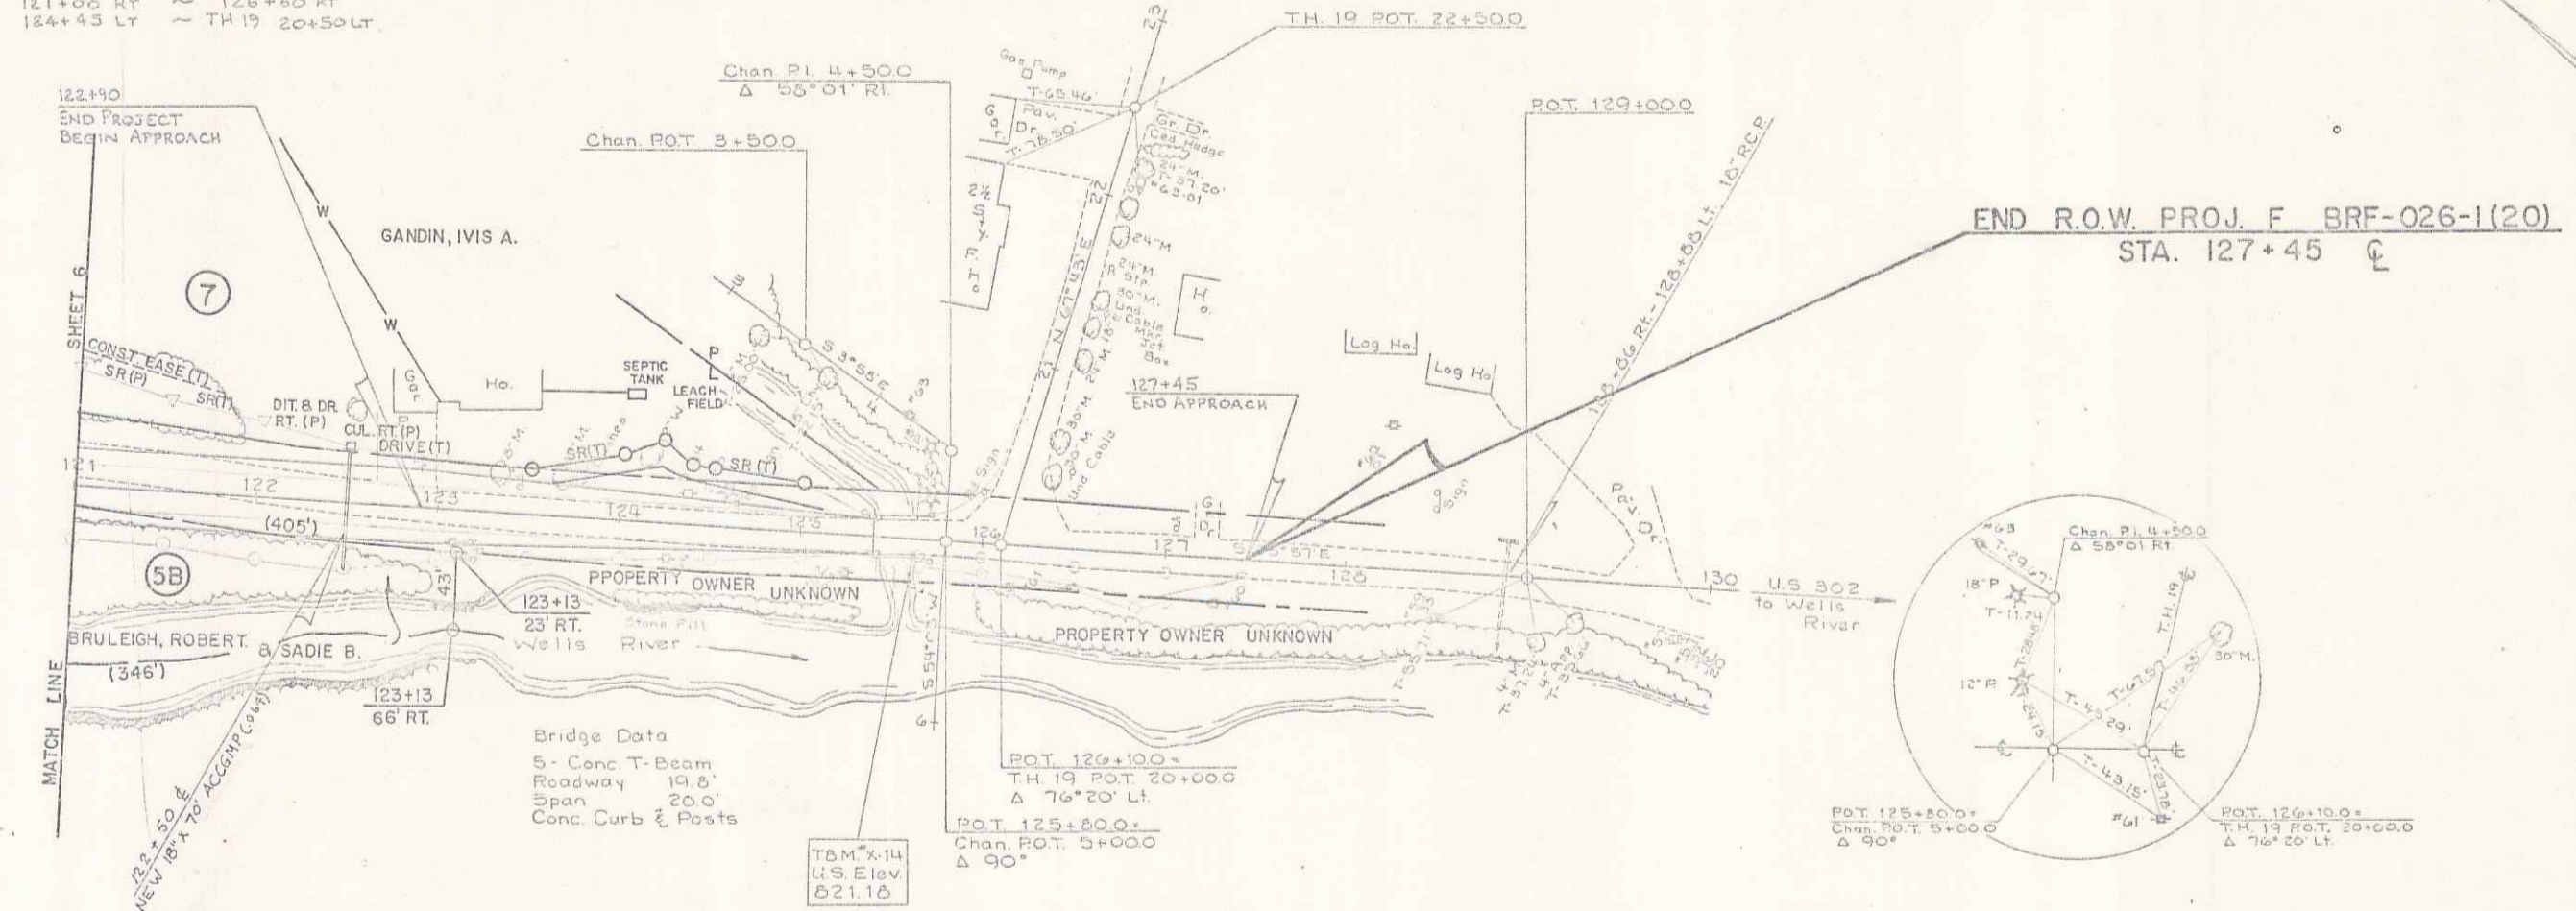

Bridge Data
 5 - Conc T-Beam
 Roadway 19.5'
 Span 20.0'
 Conc. Curb & Posts

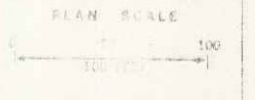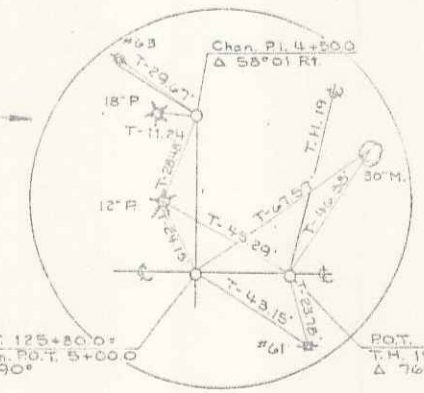

NO.	DATE	BY	REVISION
1			PLANNING
2			DESIGN
3			CONSTRUCTION

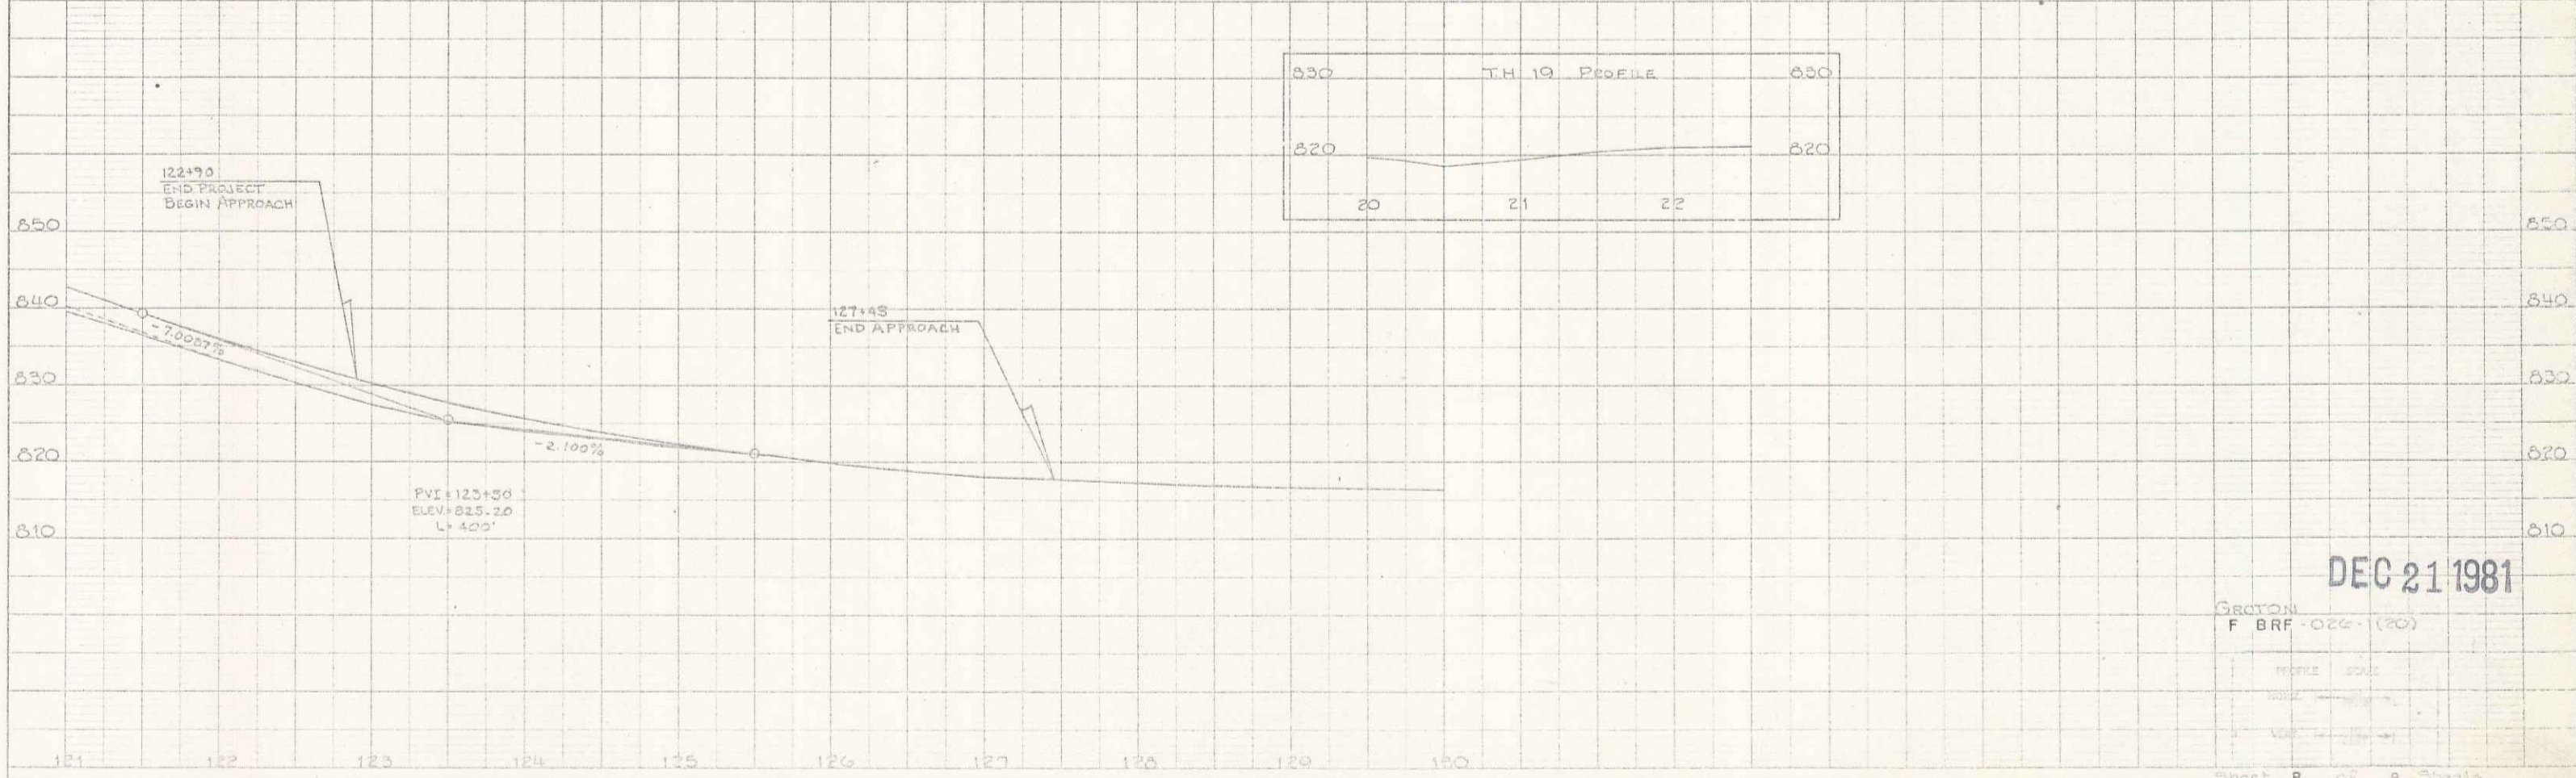

DEC 21 1981

GROTON
 F BRF-026-1(20)

PROF. SCALE
 1" = 20'

Sheet 8 of 8 Sheets