


INDEX OF SHEETS

STATE OF NEW HAMPSHIRE
DEPARTMENT OF PUBLIC WORKS AND HIGHWAYS
RIGHT-OF-WAY
PLANS OF PROPOSED
FEDERAL AID SECONDARY PROJECT

BRS - 270 (6)

N.H. PROJECT No. S-2875
Length of R.O.W. Project 275 Feet 0.082 Mile
N.H. ROUTE 119

STATE OF VERMONT
R.O.W. PLANS

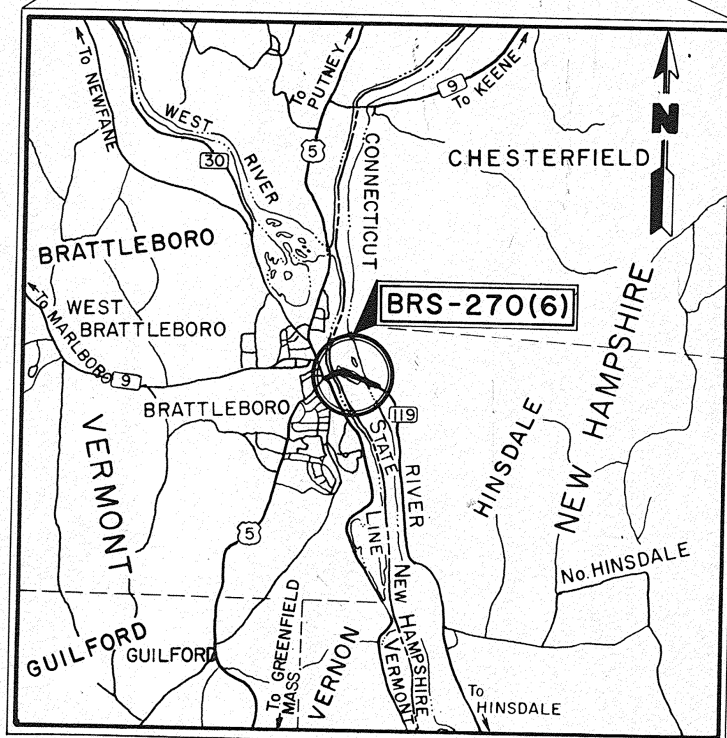


LOCATION MAP
SCALE IN MILES

BEGIN VERMONT R.O.W. PROJECT
BRS 0270(6) STA 197+00

STATION 197+80
BEGIN. OF BRS-270(6)
(R.O.W. PROJECT)

STATION 227+35
END OF BRS-270(6)
(R.O.W. PROJECT)

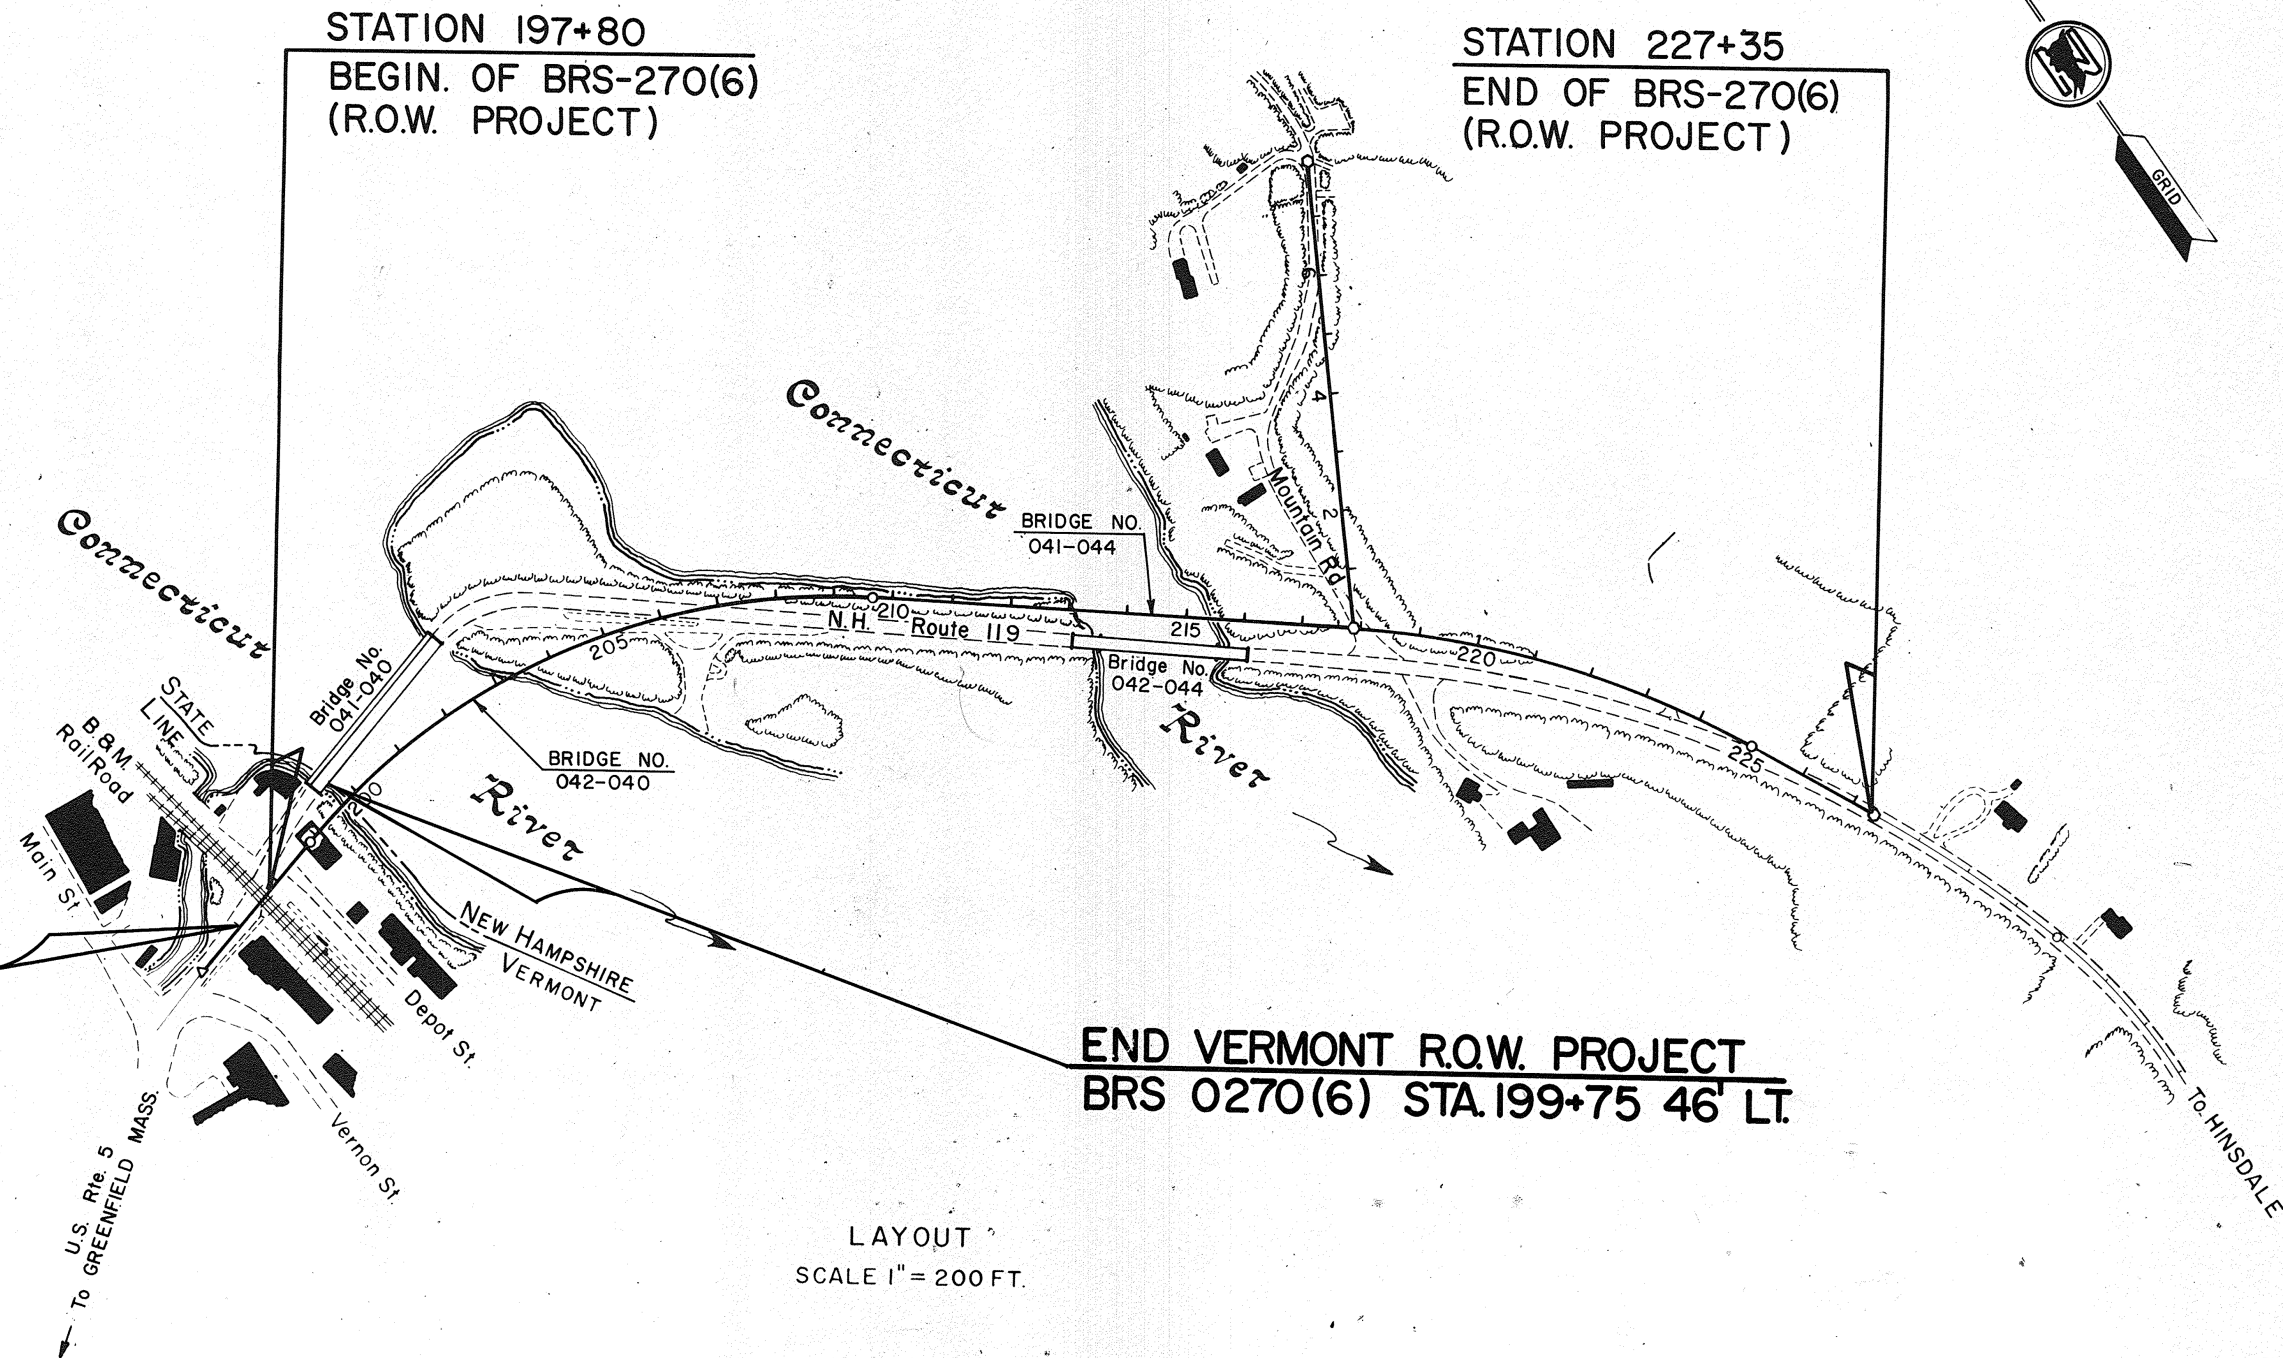

END VERMONT R.O.W. PROJECT
BRS 0270(6) STA. 199+75 46' LT.

LAYOUT
SCALE 1" = 200 FT.

TOWN OF HINSDALE, N.H.
COUNTY OF CHESHIRE
TOWN OF BRATTLEBORO, Vt.
COUNTY OF WINDHAM

STATE OF VERMONT
DEPARTMENT OF TRANSPORTATION
SUBMITTED BY ORDER OF THE STATE TRANSPORTATION BOARD
APPROVED *[Signature]* DATE 1-9-84
DIRECTOR OF ENGINEERING AND CONSTRUCTION
APPROVED *[Signature]* DATE 1-9-84
CHIEF, PROPERTY ADMINISTRATION
BRATTLEBORO-HINSDALE
BRS 0270(6)
SHEET 1 OF 6

N.H. DEPARTMENT OF PUBLIC WORKS AND HIGHWAYS
RECOMMENDED FOR APPROVAL
DEPUTY COMMISSIONER AND CHIEF ENGINEER
APPROVED _____ COMMISSIONER
MUNICIPAL HIGHWAYS ENGINEER
U.S. DEPARTMENT OF TRANSPORTATION
FEDERAL HIGHWAY ADMINISTRATION
APPROVED _____ DIVISION ADMINISTRATOR
DATE

FEDERAL PROJECT NO.	STATE PROJECT NO.	SHEET NO.	TOTAL SHEETS
BRS-270(6)	S-2875	1	8

DRAWN BY GARY L. KIDDER
CHECKED BY C. BOCHES
DATE 27 July 83
DATE Aug. 18, 1983

77A008