

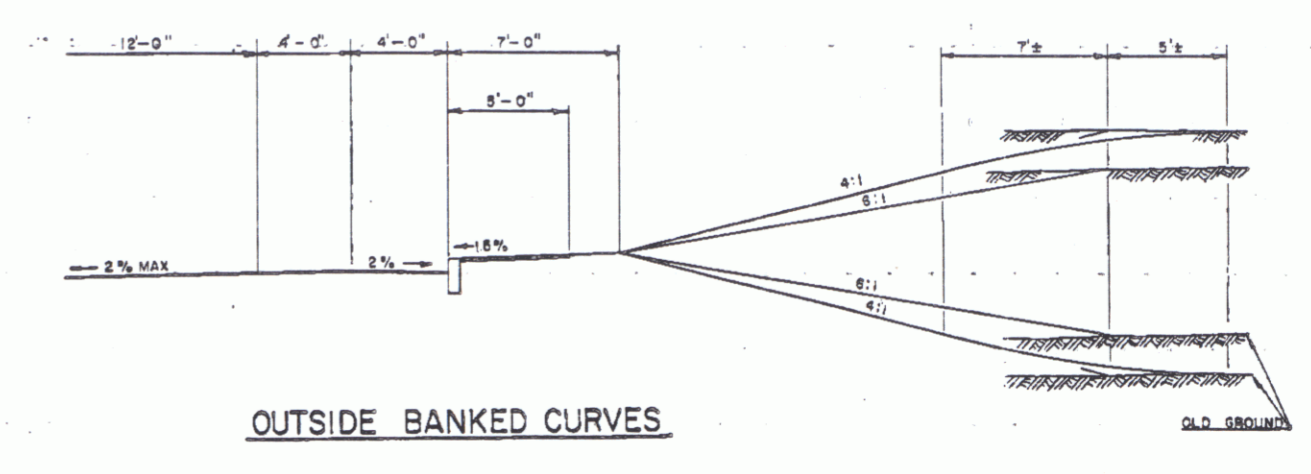
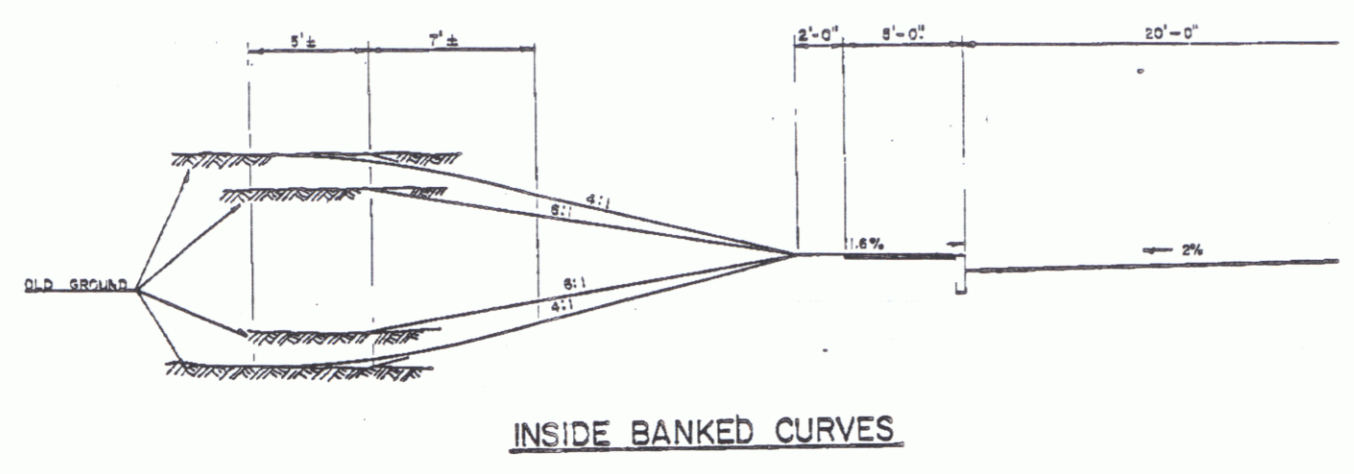


TYPICAL SECTIONS OF IMPROVEMENT

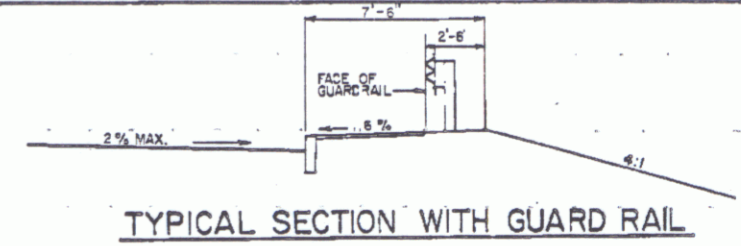

CONSTRUCTION BASELINE
PROFILE GRADE LINE

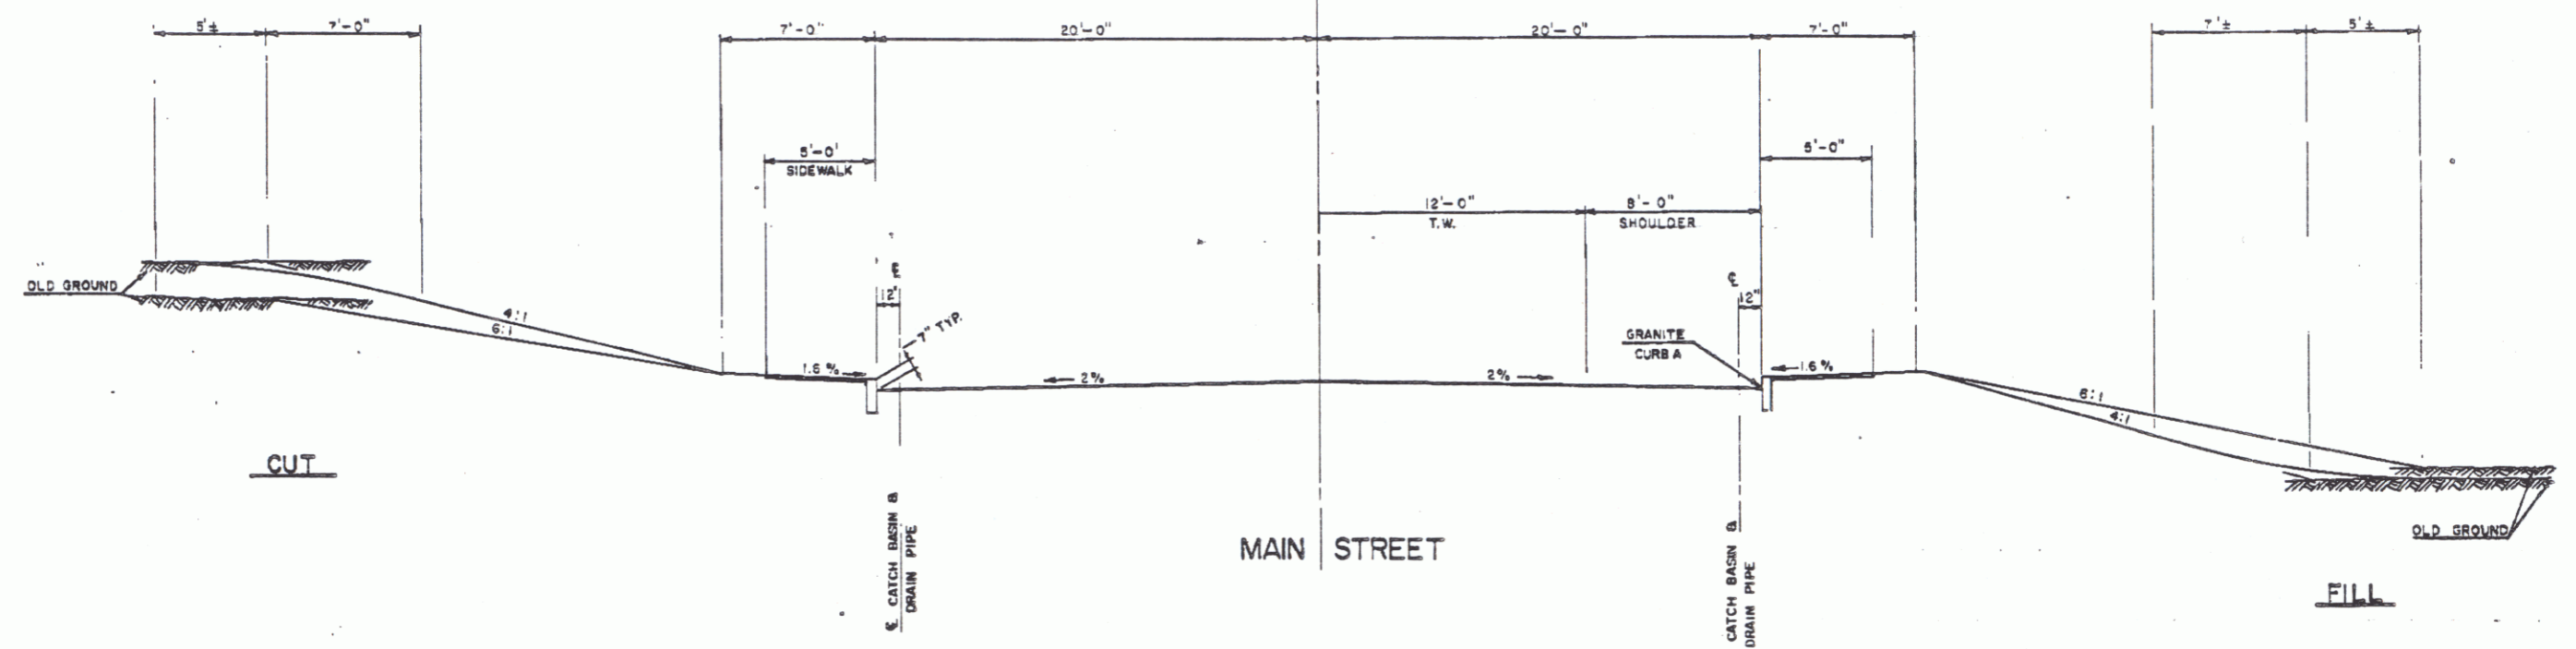

REVISED AT

DATE	BY	CHKD	APP'D

AUG 18 1994

CANAAN, VT. -
WEST STEWARTSTOWN, N.H.
BRS 0277(5)
R.O.W. SHEET 2 OF 7