


SECTIONS PLOTTED	DATE	8/12/94
TEMPLATE PLOTTED	DATE	
EARTHWORK COMPILED	DATE	
SHEET CHECKED	DATE	
FINALS PLOTTED	DATE	

BOOK	PAGE
BOOK	PAGE
BOOK	PAGE
BOOK	PAGE

NUMBER	DATE	STATION	STATION	DESCRIPTION

REVISIONS AFTER PROPOSAL	DESCRIPTION

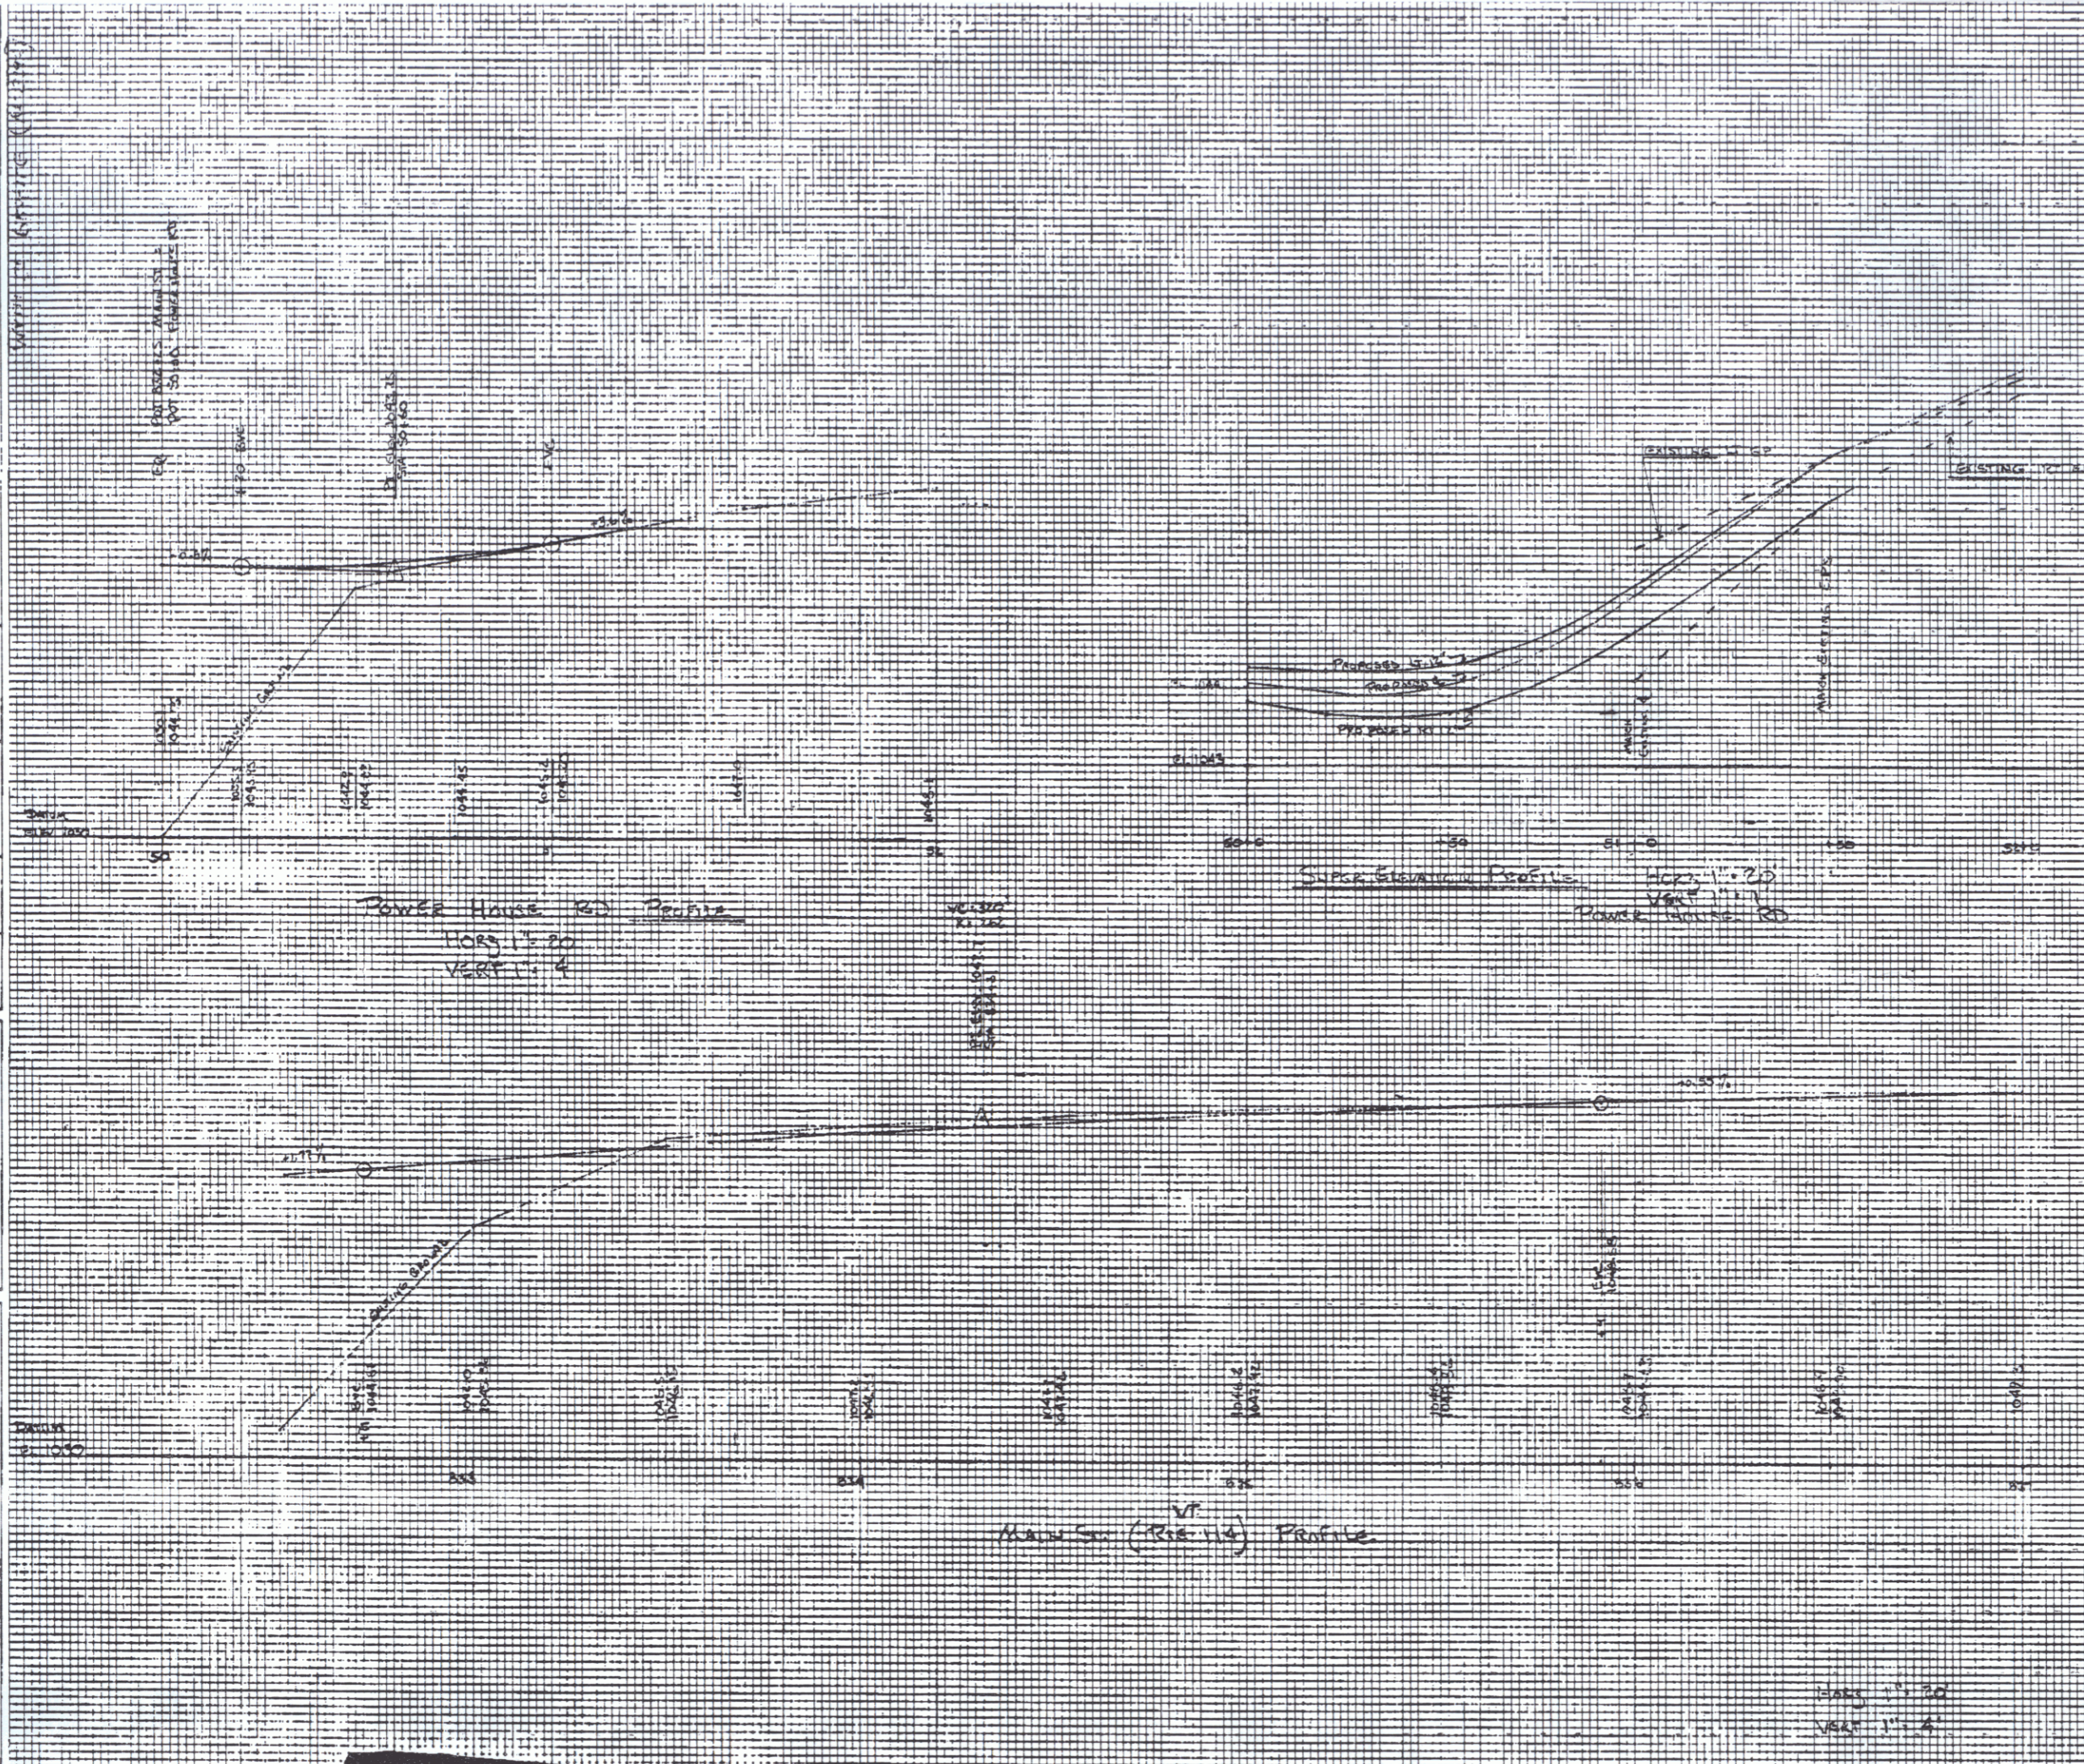

Date: 8/18/94

AUG 18 1994

CANAAN, VT.-
 WEST STEWARTSTOWN, N.H.
 BRS 0277(5)
 R.O.W. SHEET 4 OF 7

COMMON DRAW	NO.	DATE	BY
STATE PROJECT NO.			
SHEET NO.			
TOTAL SHEETS			

4