


REV. CURVE DATA
 $\Delta = 47^{\circ}34'48''$ RT.
 $D = 6^{\circ}30'30''$
 $R = 954.93$
 $T = 420.98$
 $L = 793.00$
 $E = 88.68$

PLAN
 SCALE P-10'

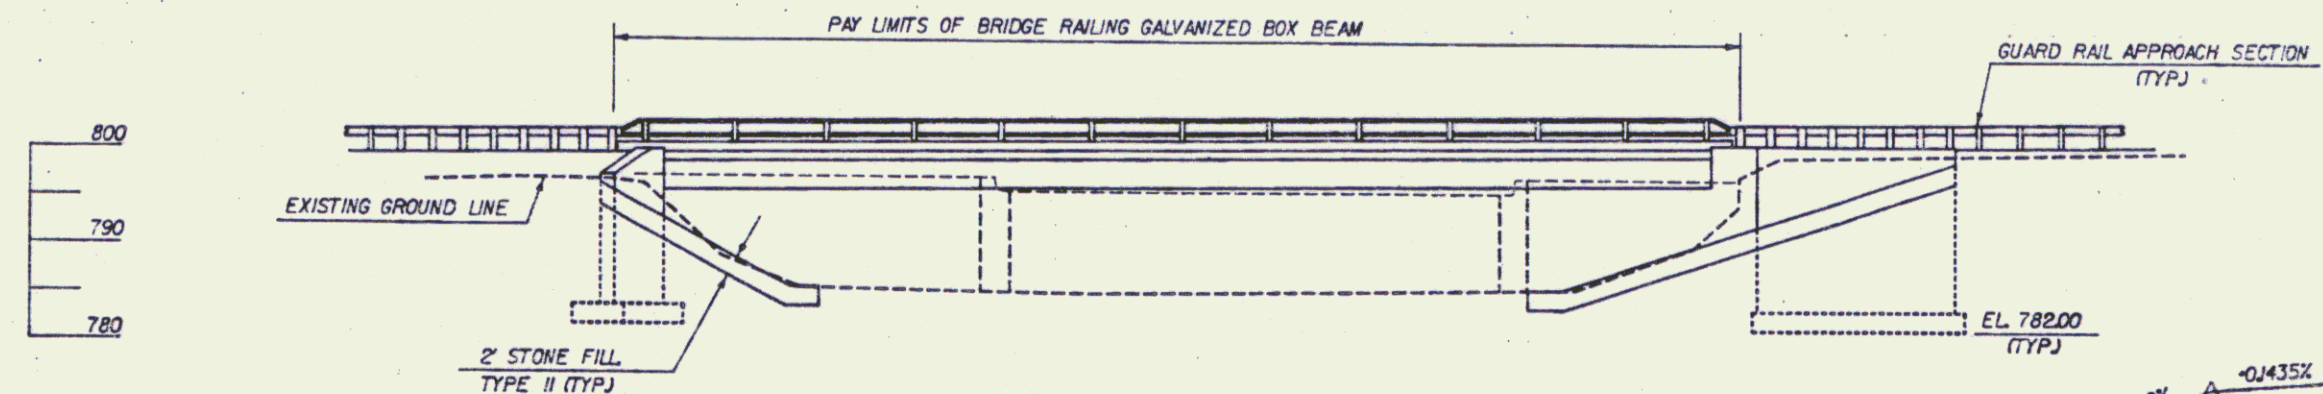

ELEVATION
 SCALE P-10'

STATE OF VERMONT
AGENCY OF TRANSPORTATION

Town Of	CHESTER	Bridge No.	46
Highway No.	VT. RTE. 11	Loc. Sta.	
		Surv. Sta.	1500

PLAN AND ELEVATION
 VT. RTE. 11 OVER THE MIDDLE BRANCH WILLIAMS RIVER
 Designed By G.V. SPILAK Drawn By D.C. WILLEY

MAR 17 1994
 CHESTER
 BR F015-(13)
 R.O.W. SHEET 4 OF 10 SHEETS

BRIDGE NO. 46

BR-6