


TYPICAL SECTIONS

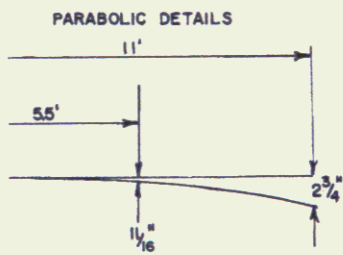

4 1/2" Bituminous Concrete Pavement, item 406.25 (± 1/4")
(3-1 1/2" Courses)

Permissible tolerances in parenthesis apply to thickness only.

24" Subbase of Gravel item 301.15 (± 1")

Shoulders: 4 1/2" Shoulder Gravel item 402.10

0'-12" Granular Borrow (in fill), item 203.32

0'-24" Sand Borrow (in cut), item 203.31

Granular and Sand to be placed as noted on plans, or as directed by the Engineer.

GENERAL NOTES

For rounding of slopes, see standard sheet B-5.

Fertilizer, item 651.15, shall be mixed as follows:

Nitrogen 10 %
Phosphorus 20 % (20% for sandy soil)
Potash 10 %

Fertilizer shall be delivered in bags of not to exceed 100 pounds each and is to be applied at the rate of 500 pounds per acre.

Agricultural Limestone, item 651.20, to be applied to all earth slopes at the rate of two tons per acre or as directed by the Engineer.


Hay Mulch, item 651.25, to be placed on all earth slopes at the rate of two tons per acre.

SEE STANDARD SHEET D-2 FOR PAY LIMITS OF SAND BORROW WHEN USED IN CONJUNCTION WITH UNDERDRAIN



MARKER POSTS TO BE PLACED AS DIRECTED BY THE ENGINEER

SEED, ITEM 651.10					
TO BE APPLIED AS DIRECTED BY THE ENGINEER					
% WT	LBS/A	NAME	PUR %	GERM	
3.33	2	CROWN VETCH	97	75	
50.00	30	CREeping RED FESCUE	98	85	
8.33	5	TIMOTHY	99	85	
16.67	10	PERENNIAL RYE GRASS (VAR. PENNINE)	95	85	
8.34	5	ALFALFA (VAR. SARANAC)	99	85	
8.33	5	BIRDSPoot TREFOLL (VAR. EMPIRE)	98	85	
3.00	3	HIGHLAND BENT GRASS	92	85	
100.00	60 LBS/ACRE				

THE SEED MIXTURE SHALL NOT HAVE A WEED CONTENT EXCEEDING 0.40% BY WEIGHT AND SHALL BE FREE OF ALL NOXIOUS WEED SEED.

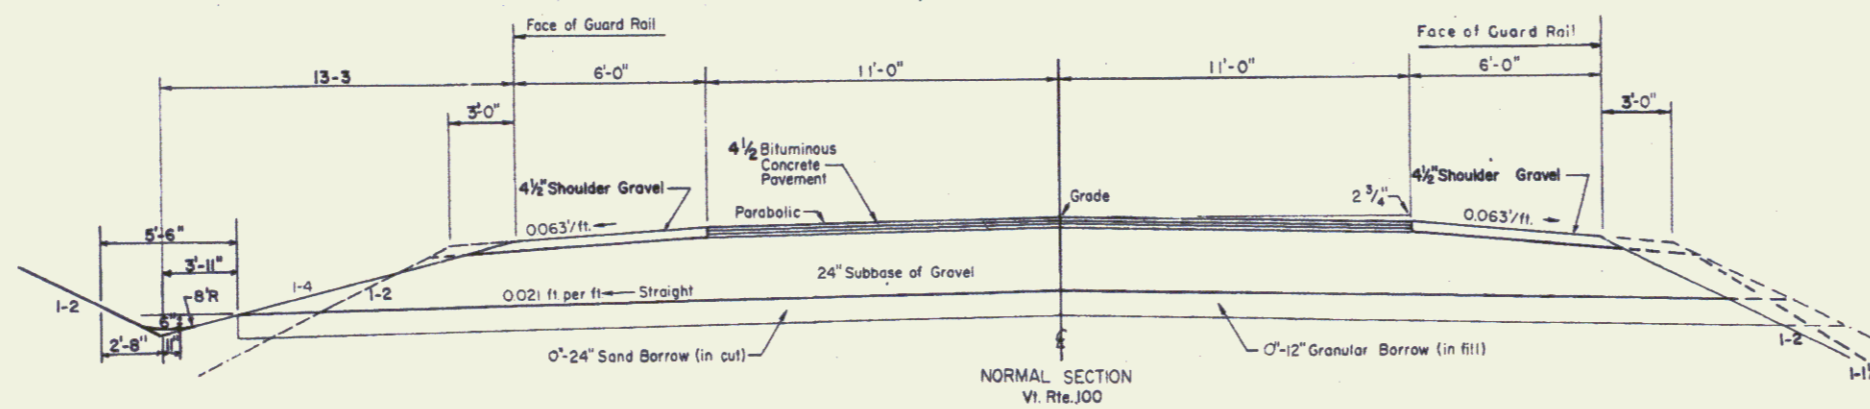

For Slopes in Solid Rock Excavation And Drilling And Blasting Of Solid Rock Subgrade, See Standard Sheet A-61.

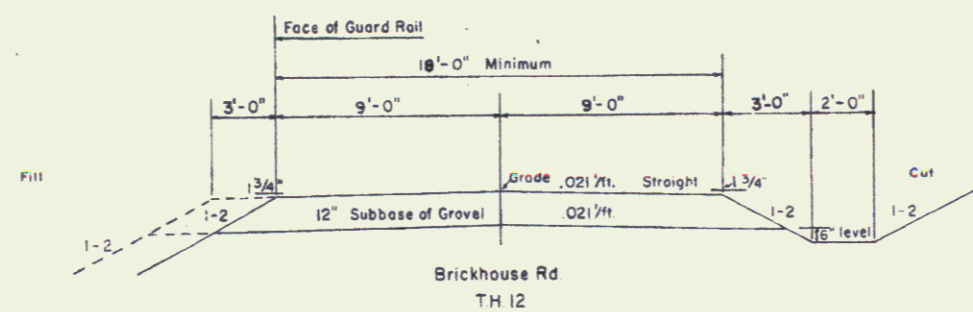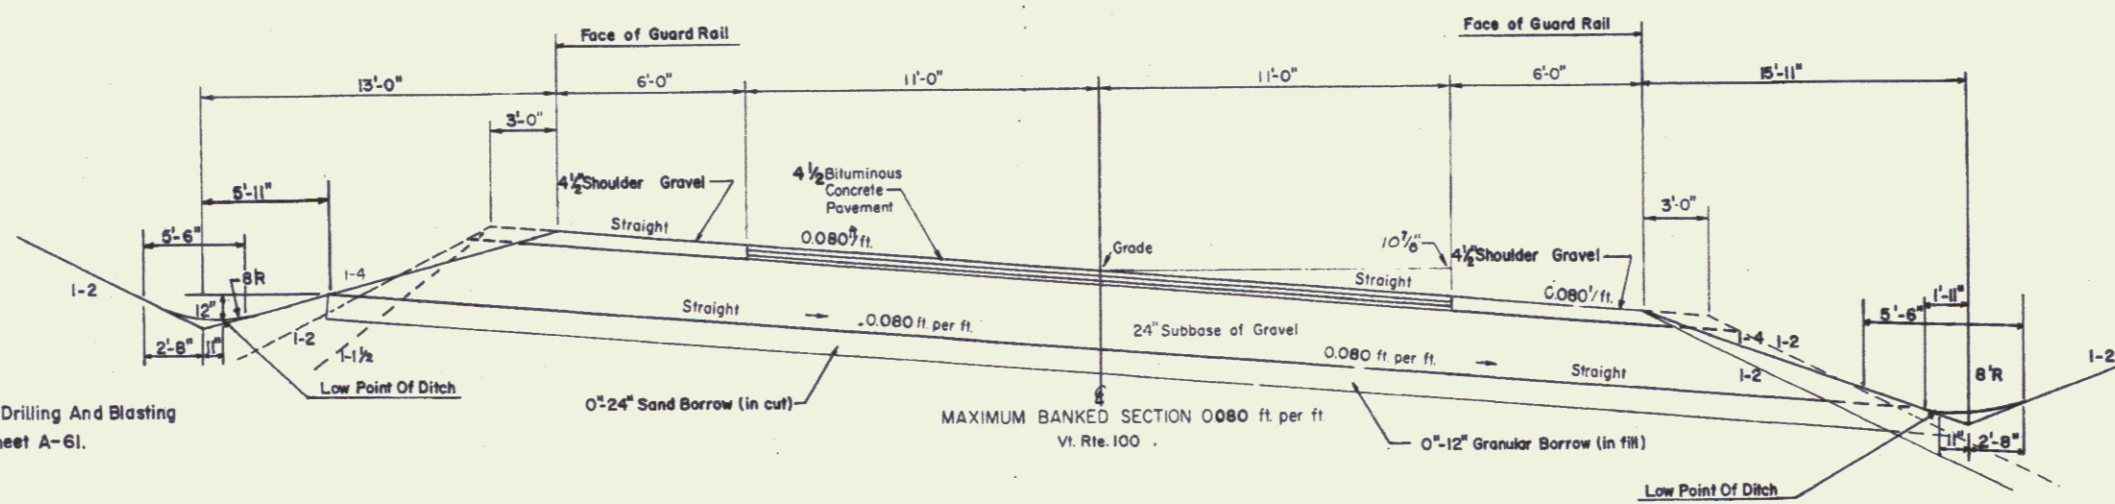

Note: 1 on 1/2 slopes may be used in critical areas

Rod S. 12-11-78

Whitingham
RS 0102(9)

SHEET 2 OF 6