


PLAN
 DATE: _____
 DRAWN BY: _____
 CHECKED BY: _____
 IN CHARGE: _____
 NO. OF SHEETS: _____
 SHEET NO.: _____

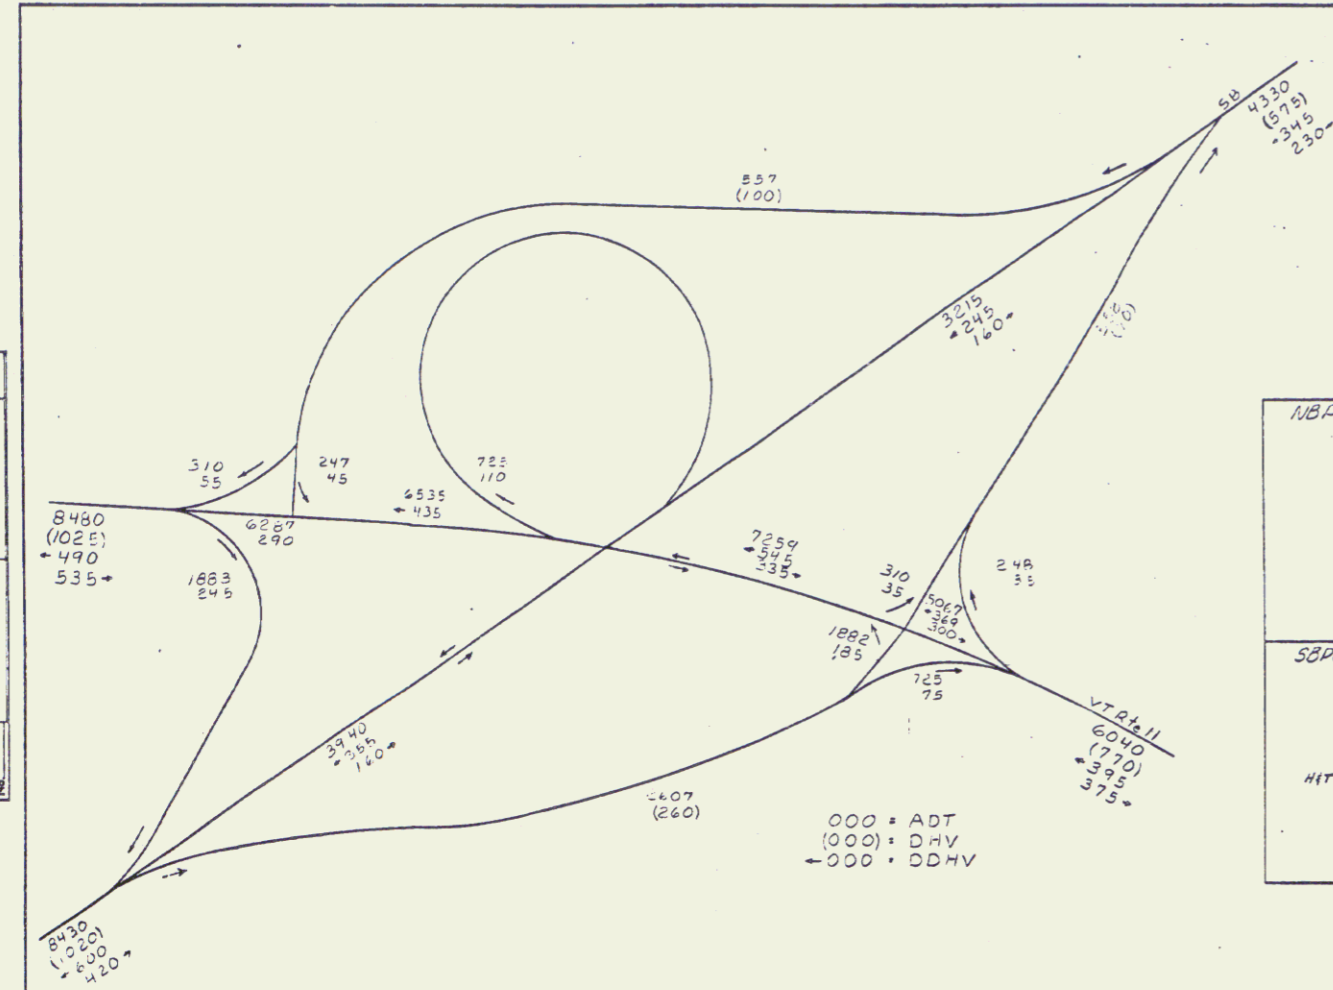


NB POT 1663+50.00 	NB POT 1665+01.71 Rte. 11 POC 28+80.15 	NB POT 1668+00.00 	Ramp A PI 10+26.40 9+96.69 	Ramp A POST 12+99.58 	Ramp A PT 12+78.30
SB POT 1660+53.18 	SB POT 1663+30.00 	SB POT 1663+70.62 Rte. 11 POC 27+09.26 	SB POT 1664+28.59 	Ramp A POT 13+61.65 (top) Ramp C 0+00.00 = Rte. 11 POST 35+15.64 	

000 = ADT
 (000) = DHV
 -000 = DDHV

JUL 25 1994

PROFILE
 DATE: _____
 DRAWN BY: _____
 CHECKED BY: _____
 IN CHARGE: _____
 NO. OF SHEETS: _____
 SHEET NO.: _____

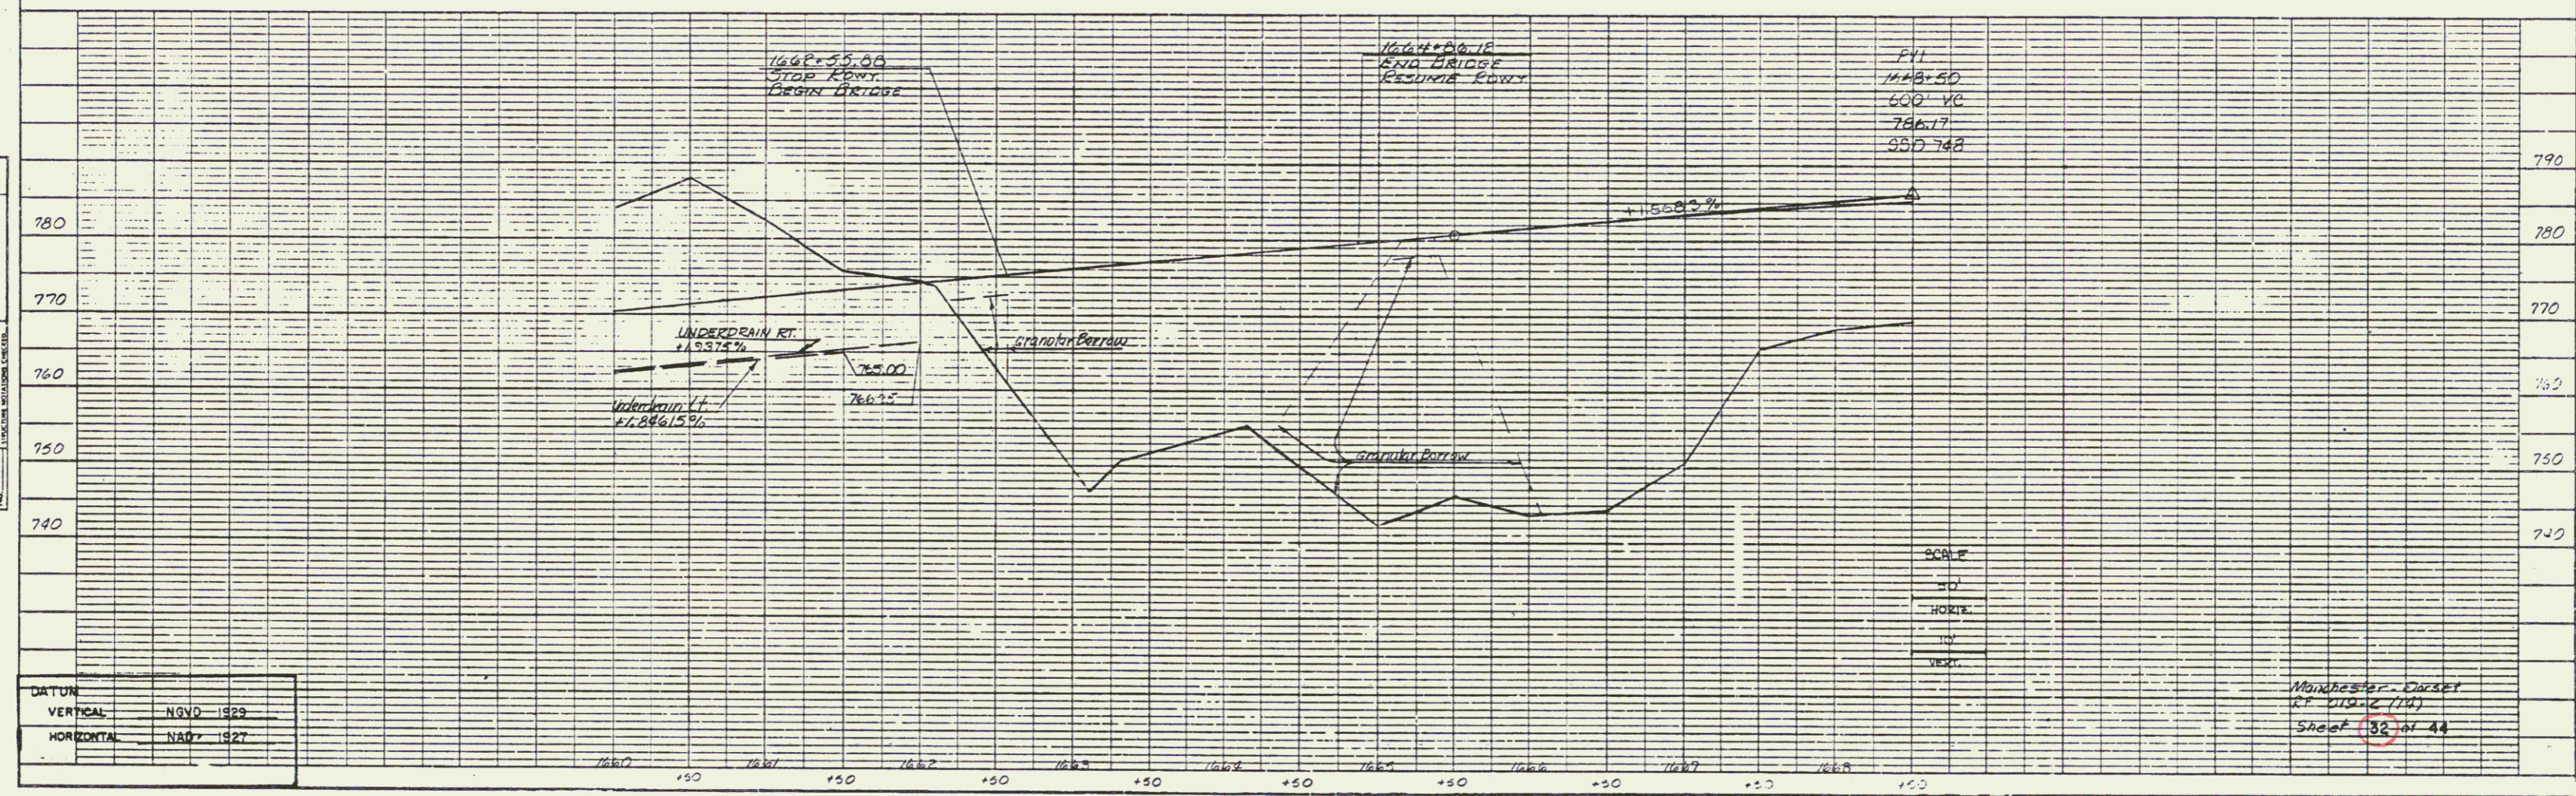

DATUM
 VERTICAL NGVD 1929
 HORIZONTAL NAD 1927

SCALE
 1" = 10'
 HORIZ.
 1" = 100'
 VERT.

MINNESOTA - DORSET
 17 019-2 (11)
 SHEET 32 OF 44

PLATE 1. PLAN+PROFILE