

CONSTRUCT GRAVEL DRIVES		
LOCATION/TYPE	RADIUS STA/OFFSET	APPROX. WIDTH
STA 49+17 RT/(R)	STA 48+99.00/32.00 FT STA 49+36.00/32.00 FT	13 FT
STA 49+66 LT/(R)	STA 49+38.35/32.00 FT STA 49+94.70/32.00 FT	32 FT
STA 55+06 RT/(R)	STA 54+84.93/32.00 FT STA 55+25.02/32.00 FT	16 FT

RELOCATE MAILBOX, SINGLE SUPPORT
 STA 49+33 RT
 STA 55+25 RT


RELOCATE MAILBOX, MULTIPLE SUPPORT
 STA 55+98 LT

REMOVAL OF EXISTING FENCE
 STA 44+76 - 48+88 RT (ABANDONED BARBED WIRE)
 STA 53+26 - 55+02 LT (WOOD STOCKADE FENCE)

REMOVE STONEWALL (COMMON EXCAVATION)
 STA 55+16 - 55+95 LT

SPECIAL PROVISION (HAND-PLACED BITUMINOUS CONCRETE, DRIVES)
 STA 49+17 RT
 STA 49+66 LT
 STA 55+05 RT

SPECIAL PROVISION (WOOD STOCKADE FENCE)
 STA 53+26 - 55+02 LT

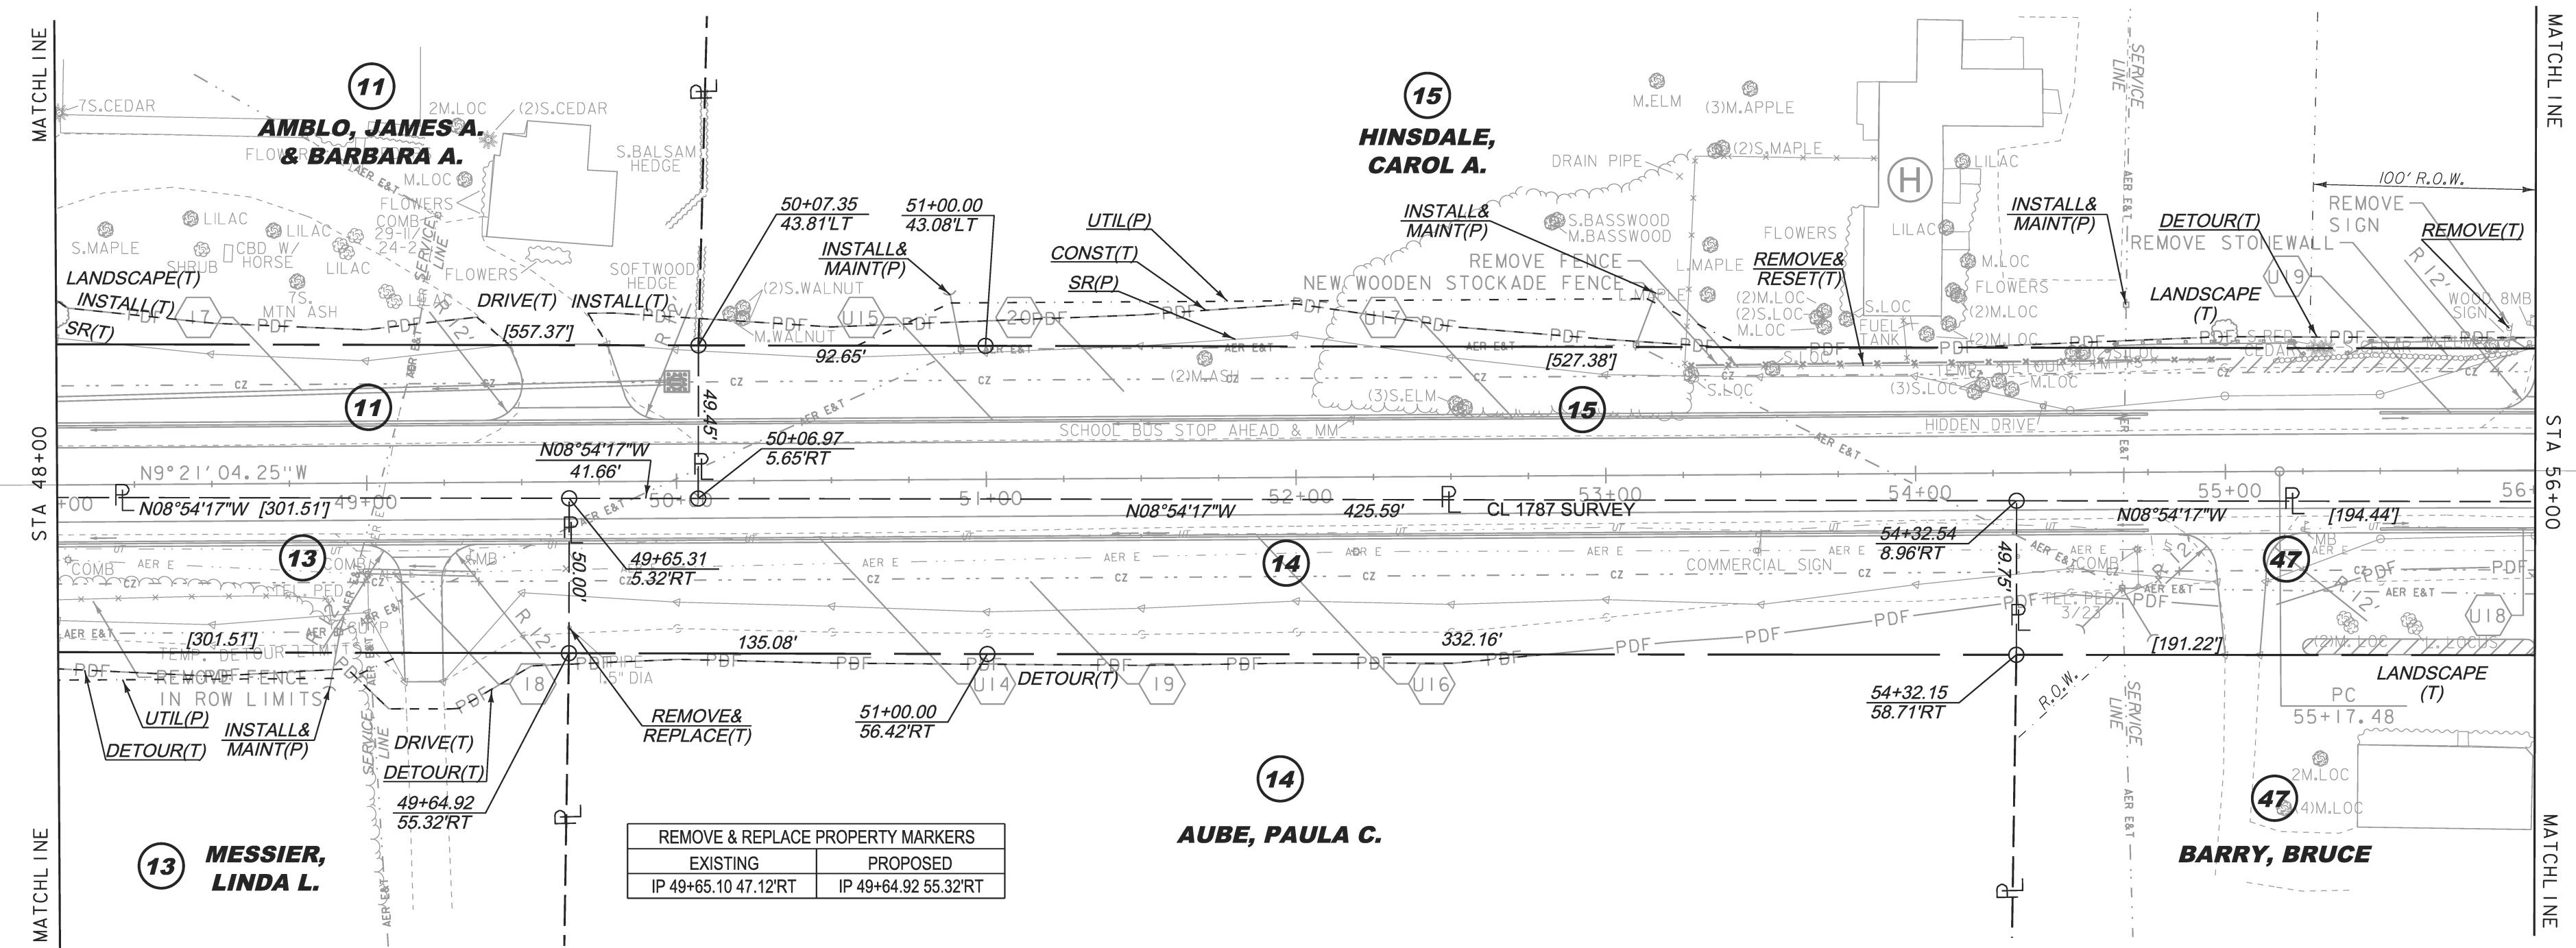

REMOVE & REPLACE PROPERTY MARKERS	
EXISTING	PROPOSED
IP 49+65.10 47.12'RT	IP 49+64.92 55.32'RT

- NEW DRAINAGE**
- 17 STA 47+67 - 49+99 LT
NEW 18" X 232' PIPE OPTION
NEW PRCCB W/TYPE B GRATE
 - 18 STA 48+99 - 49+35 RT
NEW 18" X 36' PIPE OPTION
 - 19 STA 49+50 - 52+00 RT
CONSTRUCT GRASS LINED TREATMENT SWALE
SEE TYPICAL SECTIONS
 - 20 STA 50+00 TO 52+00 LT
CONSTRUCT GRASS LINED TREATMENT SWALE
SEE TYPICAL SECTIONS

- 8-INCH UNDERDRAIN**
- U14 STA 44+75 - 51+50 RT
NEW 8" X 675' UNDERDRAIN
W/FLUSHING BASIN AT 51+50 RT
 - U15 STA 44+50 - 51+50 LT
NEW 8" X 700' UNDERDRAIN
W/FLUSHING BASIN AT 51+50 LT
 - U16 STA 51+50 - 54+75 RT
NEW 8" X 325' UNDERDRAIN
W/FLUSHING BASIN AT 54+75 RT
 - U17 STA 51+50 - 54+75 LT
NEW 8" X 325' UNDERDRAIN
W/FLUSHING BASIN AT 54+75 LT
 - U18 STA 55+50 - 61+50 RT
NEW 8" X 600' UNDERDRAIN
W/FLUSHING BASIN AT 55+50 RT
 - U19 STA 55+50 - 61+50 LT
NEW 8" X 600' UNDERDRAIN
W/FLUSHING BASIN AT 55+50 LT

LINES SHOWN ON THIS PLAN AS EXISTING
 PROPERTY LINES P/L ARE BELIEVED TO
 BE ACCURATE BUT SHOULD NOT BE RELIED
 UPON FOR PURPOSES UNRELATED TO THE
 STATE OF VERMONT'S ACQUISITION OF LAND
 AND RIGHTS FOR THIS PROJECT.

THIS PROJECT SUBJECT TO STORMWATER
 PERMIT 3438-INDS



PROJECT NAME: CHARLOTTE	PLOT DATE: 05-JAN-2015
PROJECT NUMBER: F EGC 019-4(20)	DRAWN BY: E. PIERCE
FILE NAME: r78d062_lay06.dgn	CHECKED BY: E. PIERCE
PROJECT LEADER: K. UPMAL	SHEET 20 OF 132
DESIGNED BY: B. KIPP	
ROW LAYOUT SHEET 6 OF 20	

**FOR R.O.W.
 USE ONLY**