

SHEET NO.	DESCRIPTION
1	COVER SHEET
2	TYPICAL SECTIONS SHEET
3	TYPICAL SECTIONS & MISC. DETAILS SHEET
4	DETAIL SHEET
5	DETAIL SHEET
6	DETAIL SHEET
6A-6B	DETAIL SHEET
7	RIGHT OF WAY PLAN SHEET
8	RIGHT OF WAY PLAN SHEET
9	RIGHT OF WAY PLAN SHEET
10	RIGHT OF WAY PLAN SHEET
11	RIGHT OF WAY PLAN SHEET
12	RIGHT OF WAY PLAN SHEET
13-18	PROFILE SHEETS

STATE OF VERMONT
AGENCY OF TRANSPORTATION




PROPOSED IMPROVEMENT
TOWN OF MARLBORO
COUNTY OF WINDHAM
VERMONT ROUTE 9 (F.A.P.)

BEGINNING AT A POINT ON VERMONT ROUTE 9 APPROXIMATELY 3.45 MILES EAST OF THE WILMINGTON-MARLBORO TOWN LINE AND EXTENDING IN AN EASTERLY DIRECTION APPROXIMATELY 1.397 MILES.

LENGTH OF ROADWAY 7378.18 FEET 1.397 MILES
LENGTH OF PROJECT 7378.18 FEET 1.397 MILES
LENGTH OF ROW PROJECT 7378.18 FEET 1.397 MILES


WORK TO BE PERFORMED UNDER THIS PROJECT INCLUDES RECONSTRUCTION AND WIDENING THE ROADWAY & CONSTRUCTING TRUCK CLIMBING LANES, INCLUDING GRADING, DRAINAGE, SUBBASE AND PAVEMENT FOR A VERMONT STATE HIGHWAY.

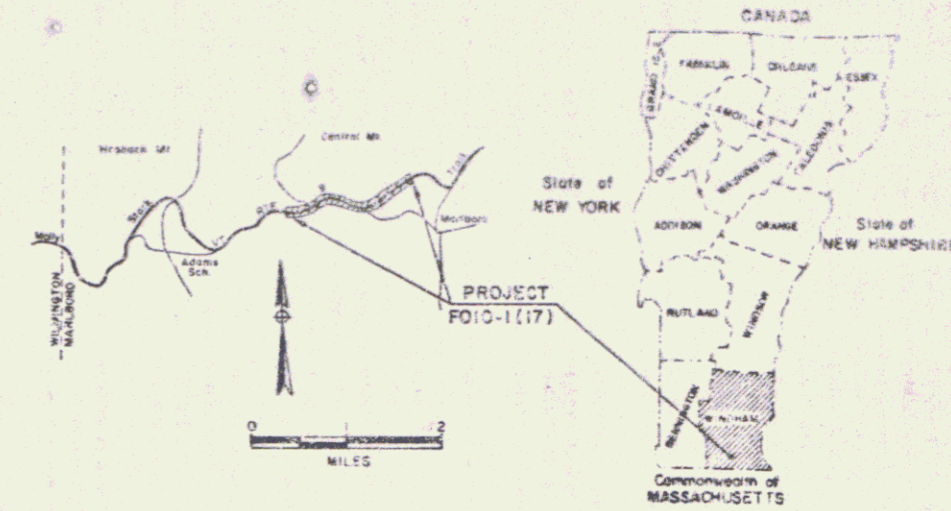

BEGIN R.O.W. PROJECT
F 010-1(17) STA. 9+75 @

END R.O.W. PROJECT
F 010-1(17) STA. 83+50 @

R.O.W. PLANS

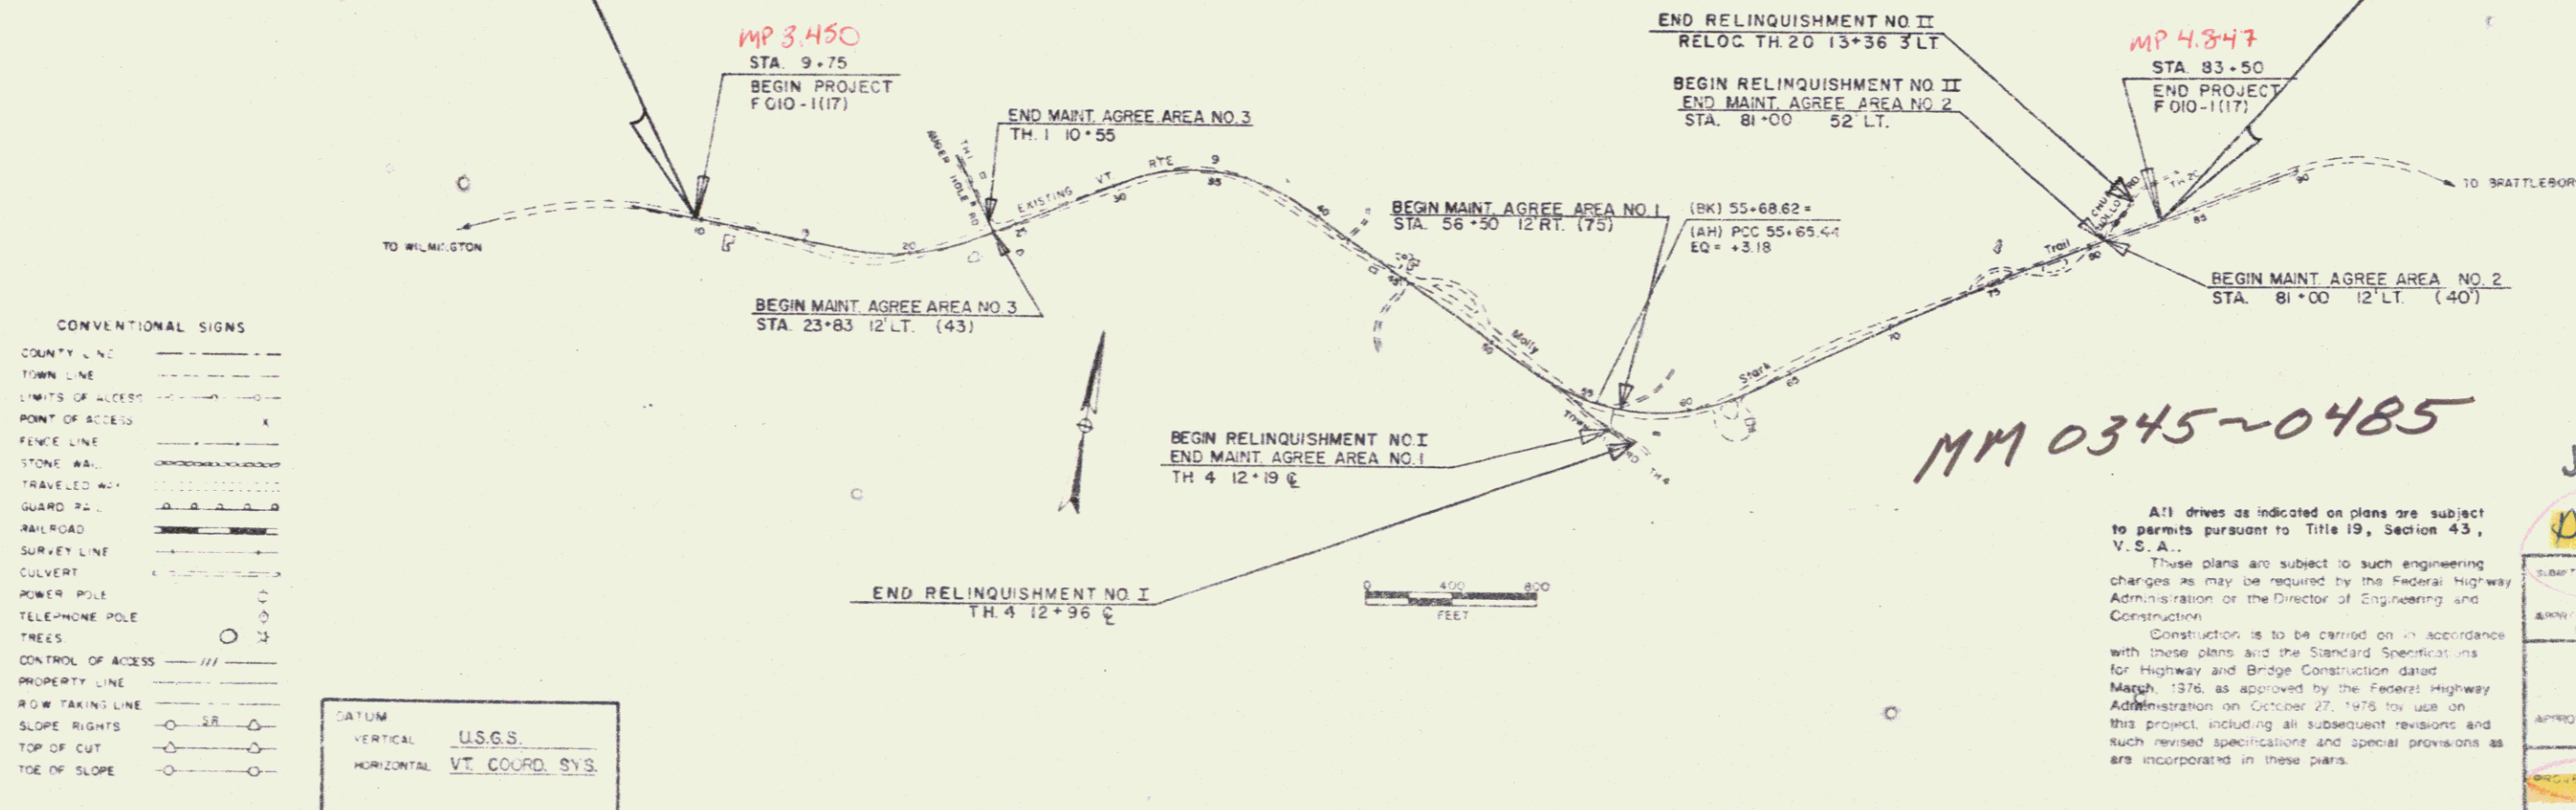

CONVENTIONAL SIGNS

COUNTY LINE	---
TOWN LINE	---
LIMITS OF ACCESS	---
POINT OF ACCESS	X
FENCE LINE	---
STONE WALL	---
TRAVELED A/R	---
GUARD RAIL	---
RAILROAD	---
SURVEY LINE	---
CULVERT	---
POWER POLE	○
TELEPHONE POLE	○
TREES	○
CONTROL OF ACCESS	---
PROPERTY LINE	---
ROW TAKING LINE	---
SLOPE RIGHTS	○
TOP OF CUT	○
TOE OF SLOPE	○

DATUM
VERTICAL U.S.G.S.
HORIZONTAL VT. COORD. SYS.

All drives as indicated on plans are subject to permits pursuant to Title 19, Section 43, V.S.A.
These plans are subject to such engineering charges as may be required by the Federal Highway Administration or the Director of Engineering and Construction.
Construction is to be carried on in accordance with these plans and the Standard Specifications for Highway and Bridge Construction dated March, 1976, as approved by the Federal Highway Administration on October 27, 1976 for use on this project, including all subsequent revisions and such revised specifications and special provisions as are incorporated in these plans.

MM 0345-0485

JUN 05 1986

Din# 78D077

SUBMITTED BY: [Signature]
DIRECTOR OF ENGINEERING AND CONSTRUCTION

STATE OF VERMONT
AGENCY OF TRANSPORTATION
[Signature]
CHIEF OF PROPERTY ADMINISTRATION

ROUTE 9 MARLBORO
F. NO. 010-1(17)
SHEET 1 OF 18