



PROPERTY OWNER : EUGENE R. AND EMMA W. LAWRENCE
PARCEL NO. 9
TOTAL AREA : 176.0A±
TAKING : 3.15A±
REMAINDER : 172.8A±
SCALE 1" = 200'

SEE CRONOFLEX SHEET No. C FOR 30.0A± PARCEL

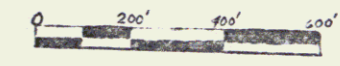

VERMONT DEPARTMENT OF HIGHWAYS
RIGHT-OF-WAY PLANS
PROJECT SOUTH HERO
No FO28-1(5)
SHEET 22 OF 32

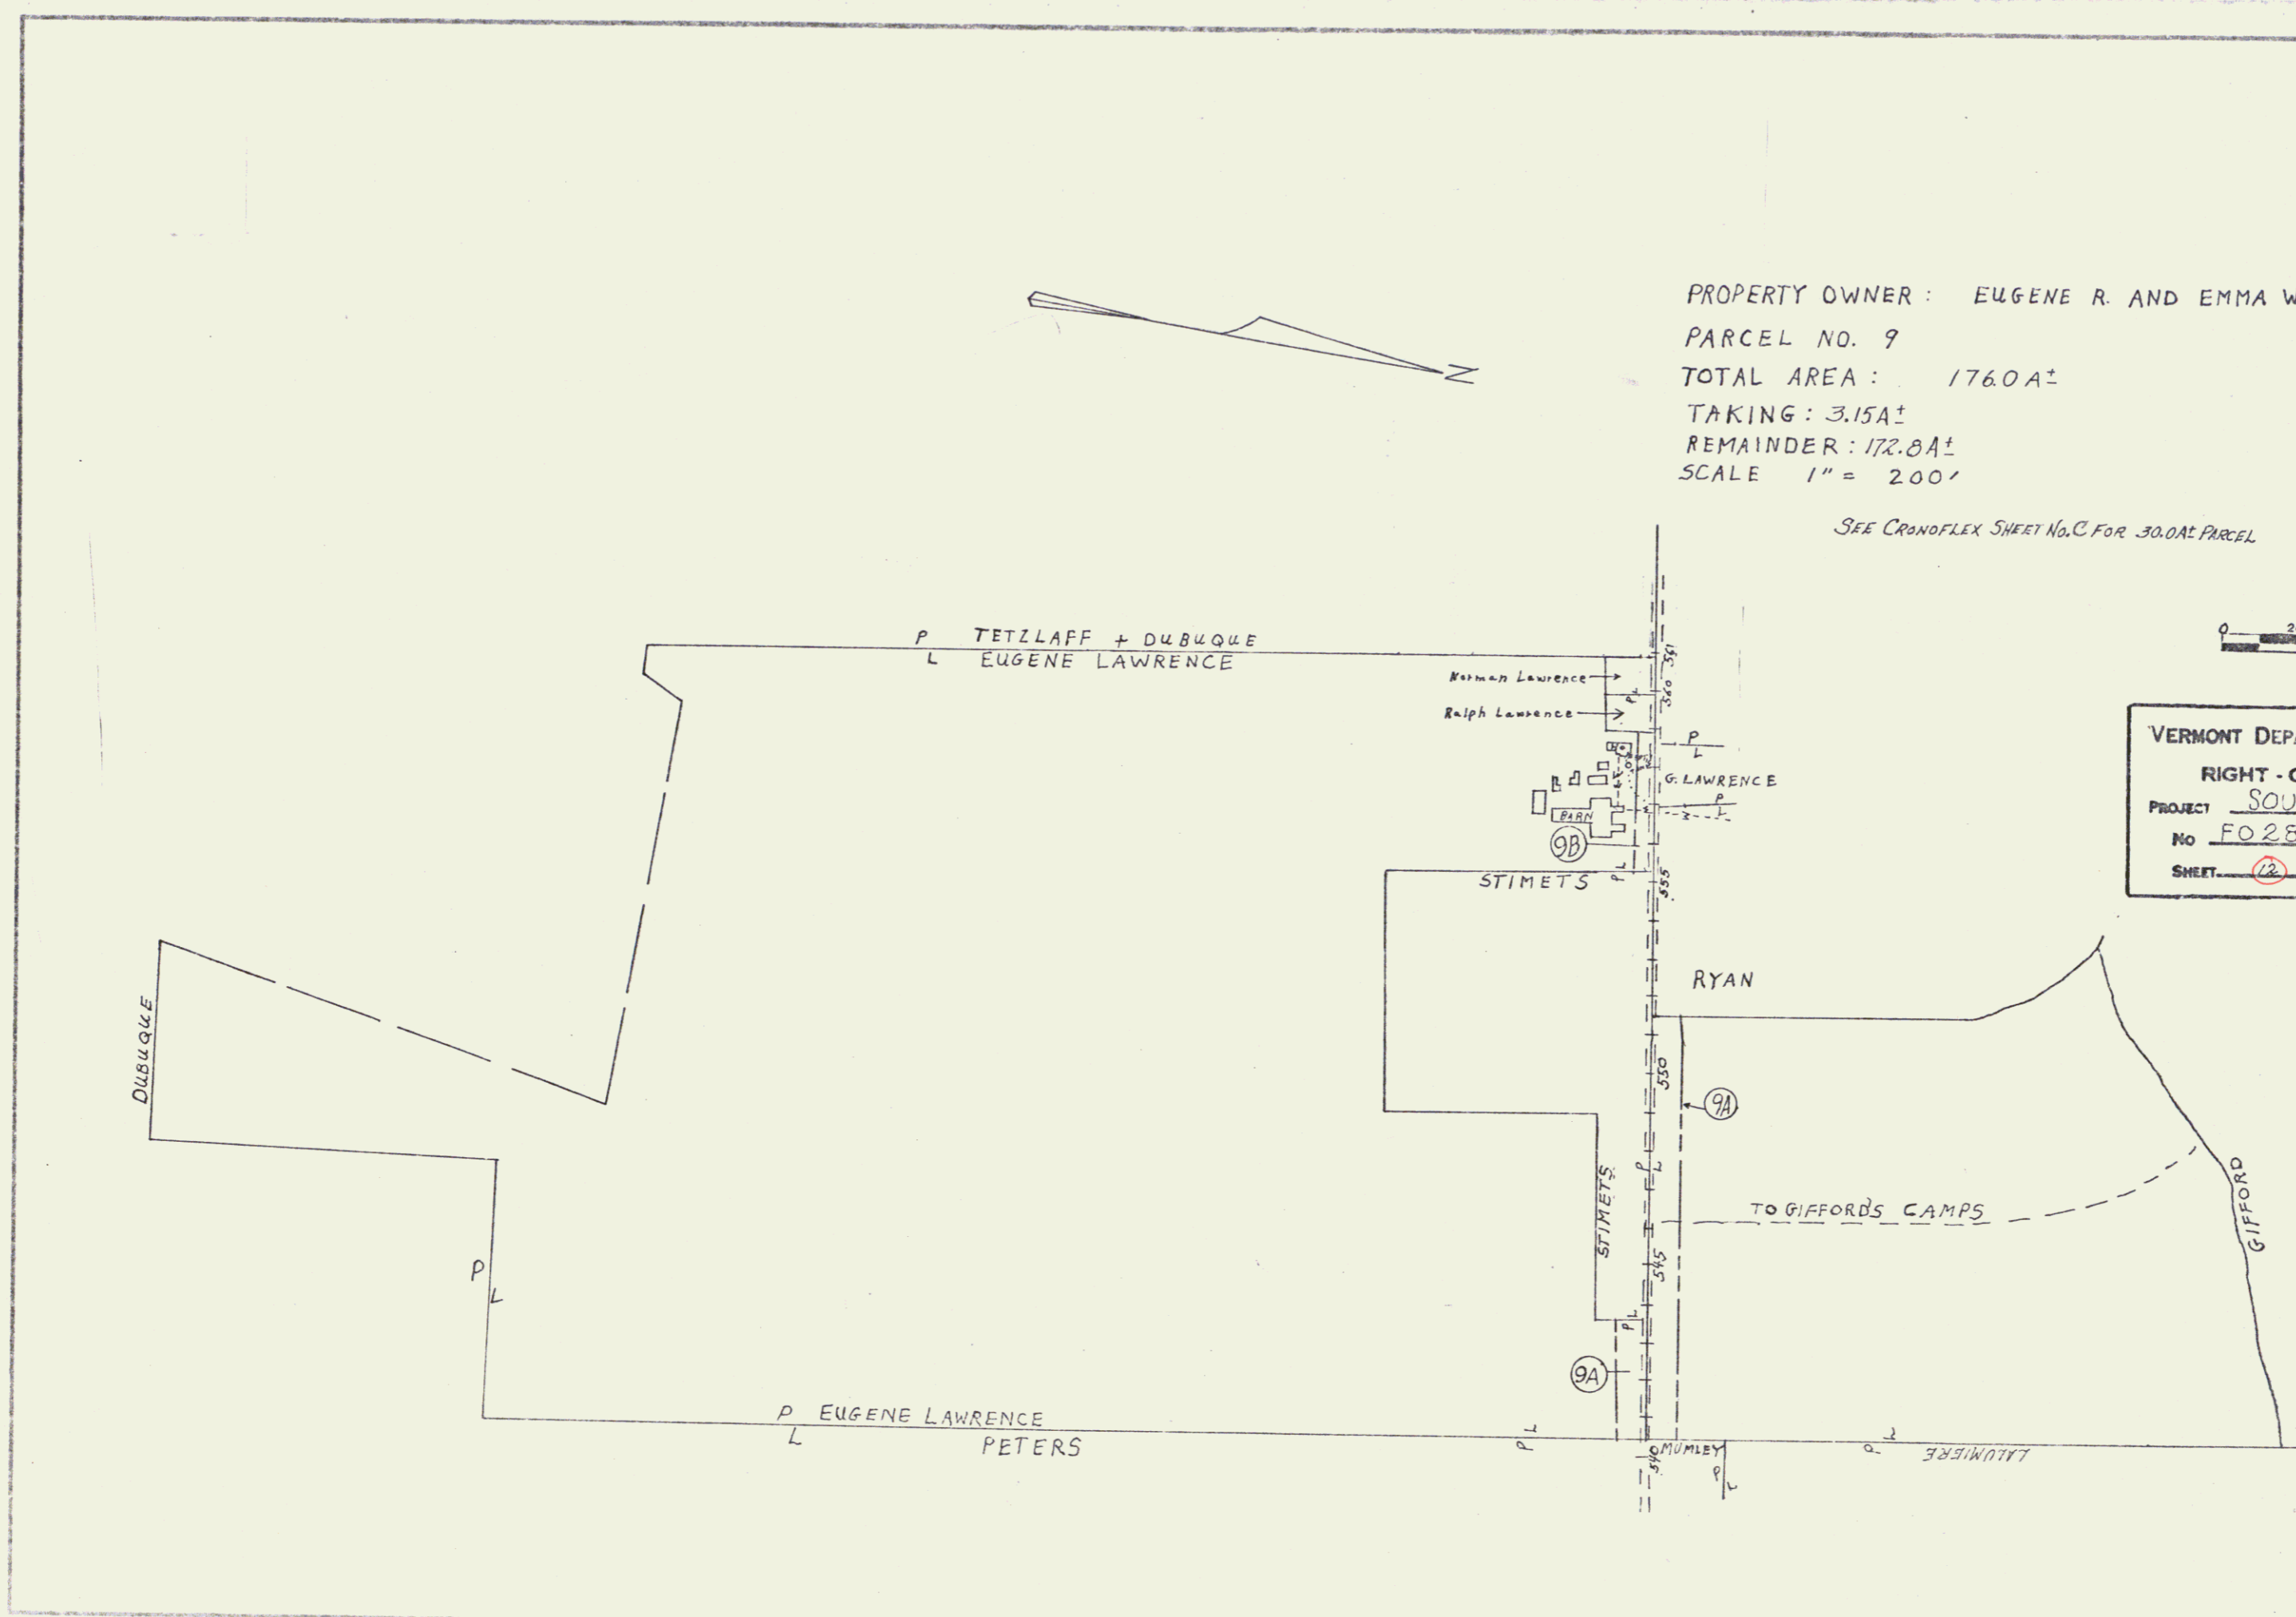

JUN 04 1985